



NOTES:
DO NOT SCALE FROM THIS DRAWING (OTHER THAN FOR PLANNING) = USE FIGURED DIMENSIONS WHERE SHOWN = ALL DIMENSIONS ARE IN MILLIMETRES UNLESS NOTED OTHERWISE = ALL DIMENSIONS SHOULD BE CHECKED AND DETAILED SITE SURVEY(S) SHOULD BE CARRIED OUT TO VERIFY THE DESIGN = BOUNDARIES ARE INDICATIVE ONLY AND ARE TO BE VERIFIED BY OTHERS = FPA ACCEPTS NO LIABILITY FOR ACCURACY OF SURVEY INFORMATION PROVIDED BY OTHERS, DESIGN BY OTHERS INCORPORATED INTO THIS DRAWING FOR GENERAL COORDINATION ONLY, CONSEQUENCES OR ISSUES RESULTING FROM USE OF THE INFORMATIONDRAWINGMODEL OTHER THAN FOR WHICH IT WAS PRODUCED AND/OR CHANGE OF ISSUED FORMAT = ANY DISCREPANCIES MUST BE REPORTED TO FPA = ALL INTELLECTUAL PROPERTY RIGHTS RESERVED.


Key

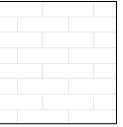

White painted brickwork to form plant enclosure

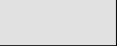


OUT OF SCOPE

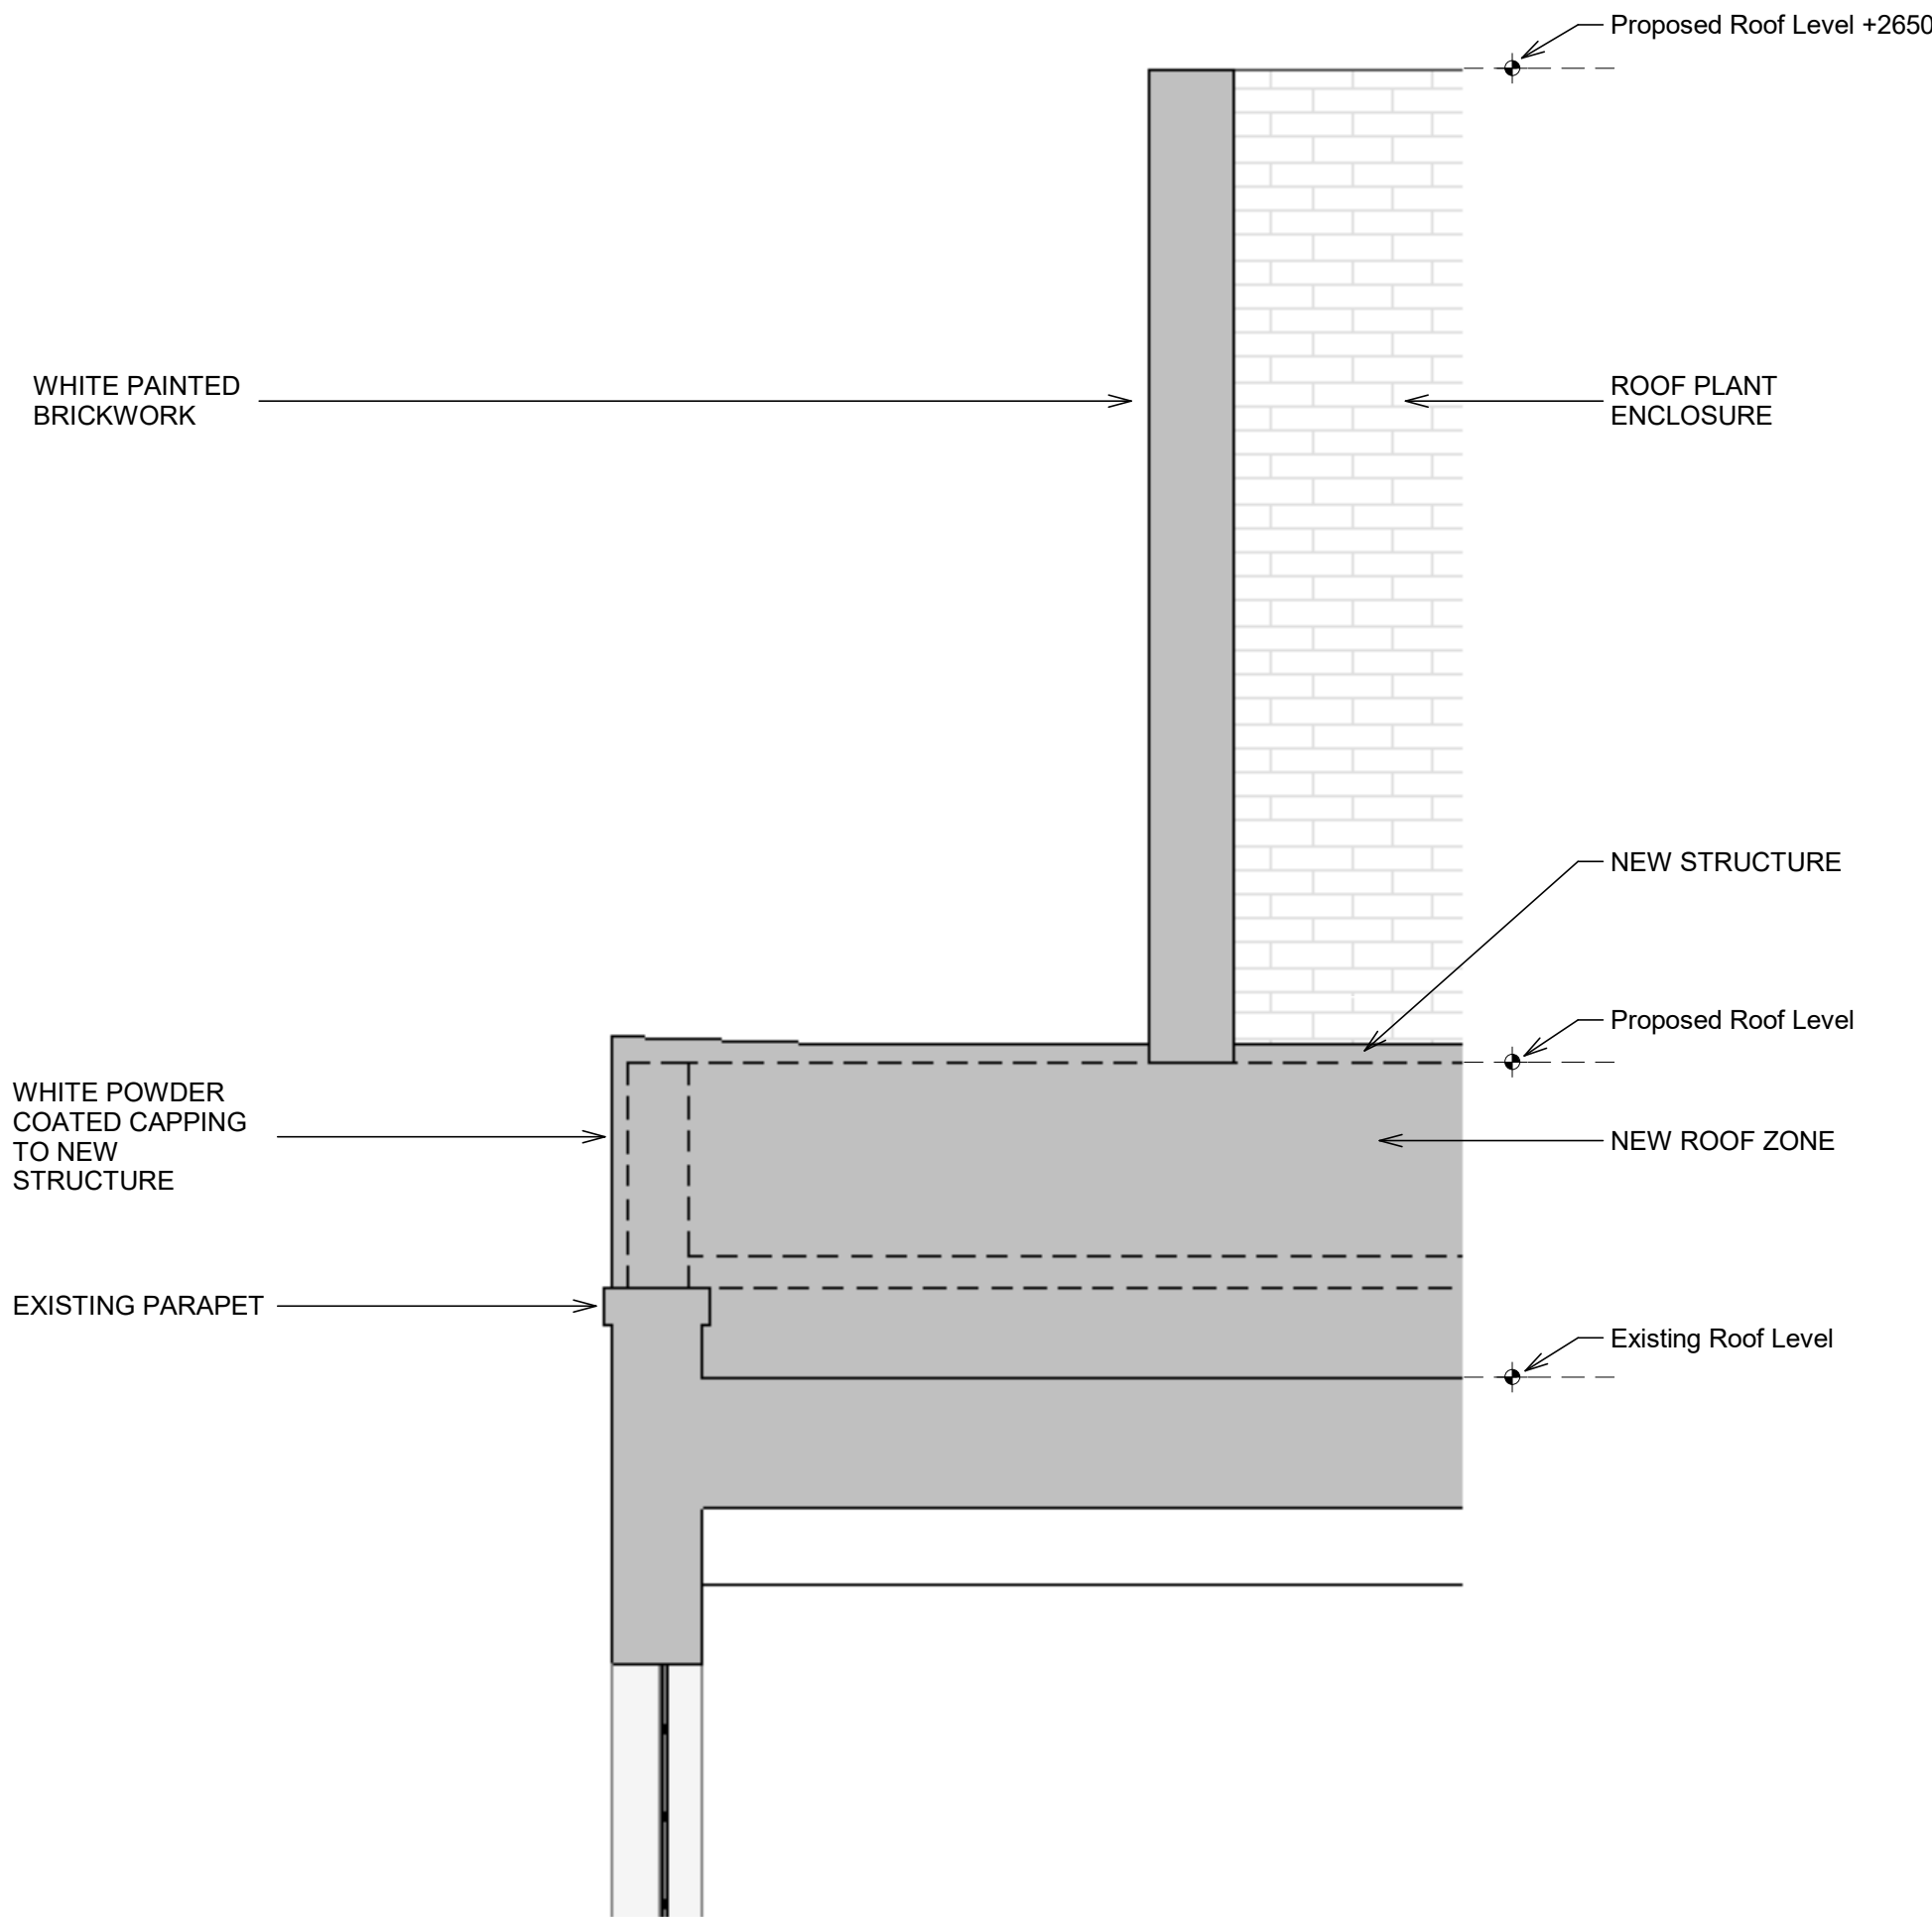

1 Section 1

P01	Planning Issue	ZI	CR	2025.04.01
P00	Planning Issue	ZI	CR	2024.08.05
REV	DESCRIPTION	BY	CHK	DATE

PLANNING

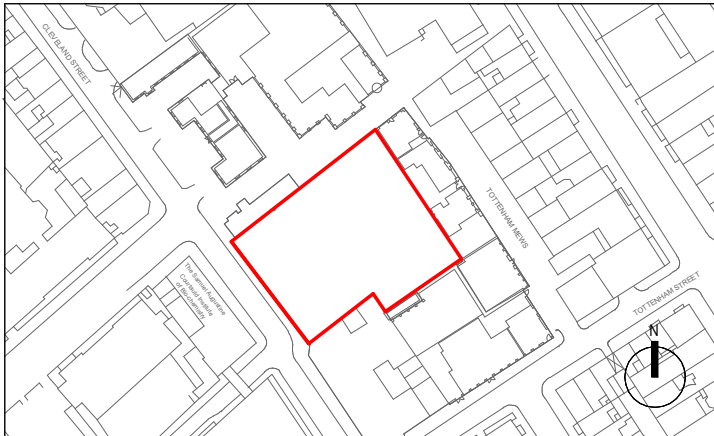

CLIENT
DERWENT LONDON

PROJECT
MIDDLESEX HOUSE

PACKAGE NAME
16 Planning

DRAWING NAME
Roof Enclosure Section
Typical Section

DRAWING NUMBER
1759-FPA-XX-ZZ-DR-A-16020

FPA INTERNAL JOB NUMBER
1759

SCALE @ A1 As indicated @A1	REVISION P01
--------------------------------	-----------------

fletcher priest architects
london + köln + riga

middlesex house
34/42 cleveland st
london W1T 4JE
t +44 (0)20 7034 2200
f +44 (0)20 7637 5347
www.fletcherpriest.com

