



No.	Description	Date

Do not scale from drawings for construction.  
All dimensions to be checked on site.  
All anomalies or questions to be reported prior to construction.

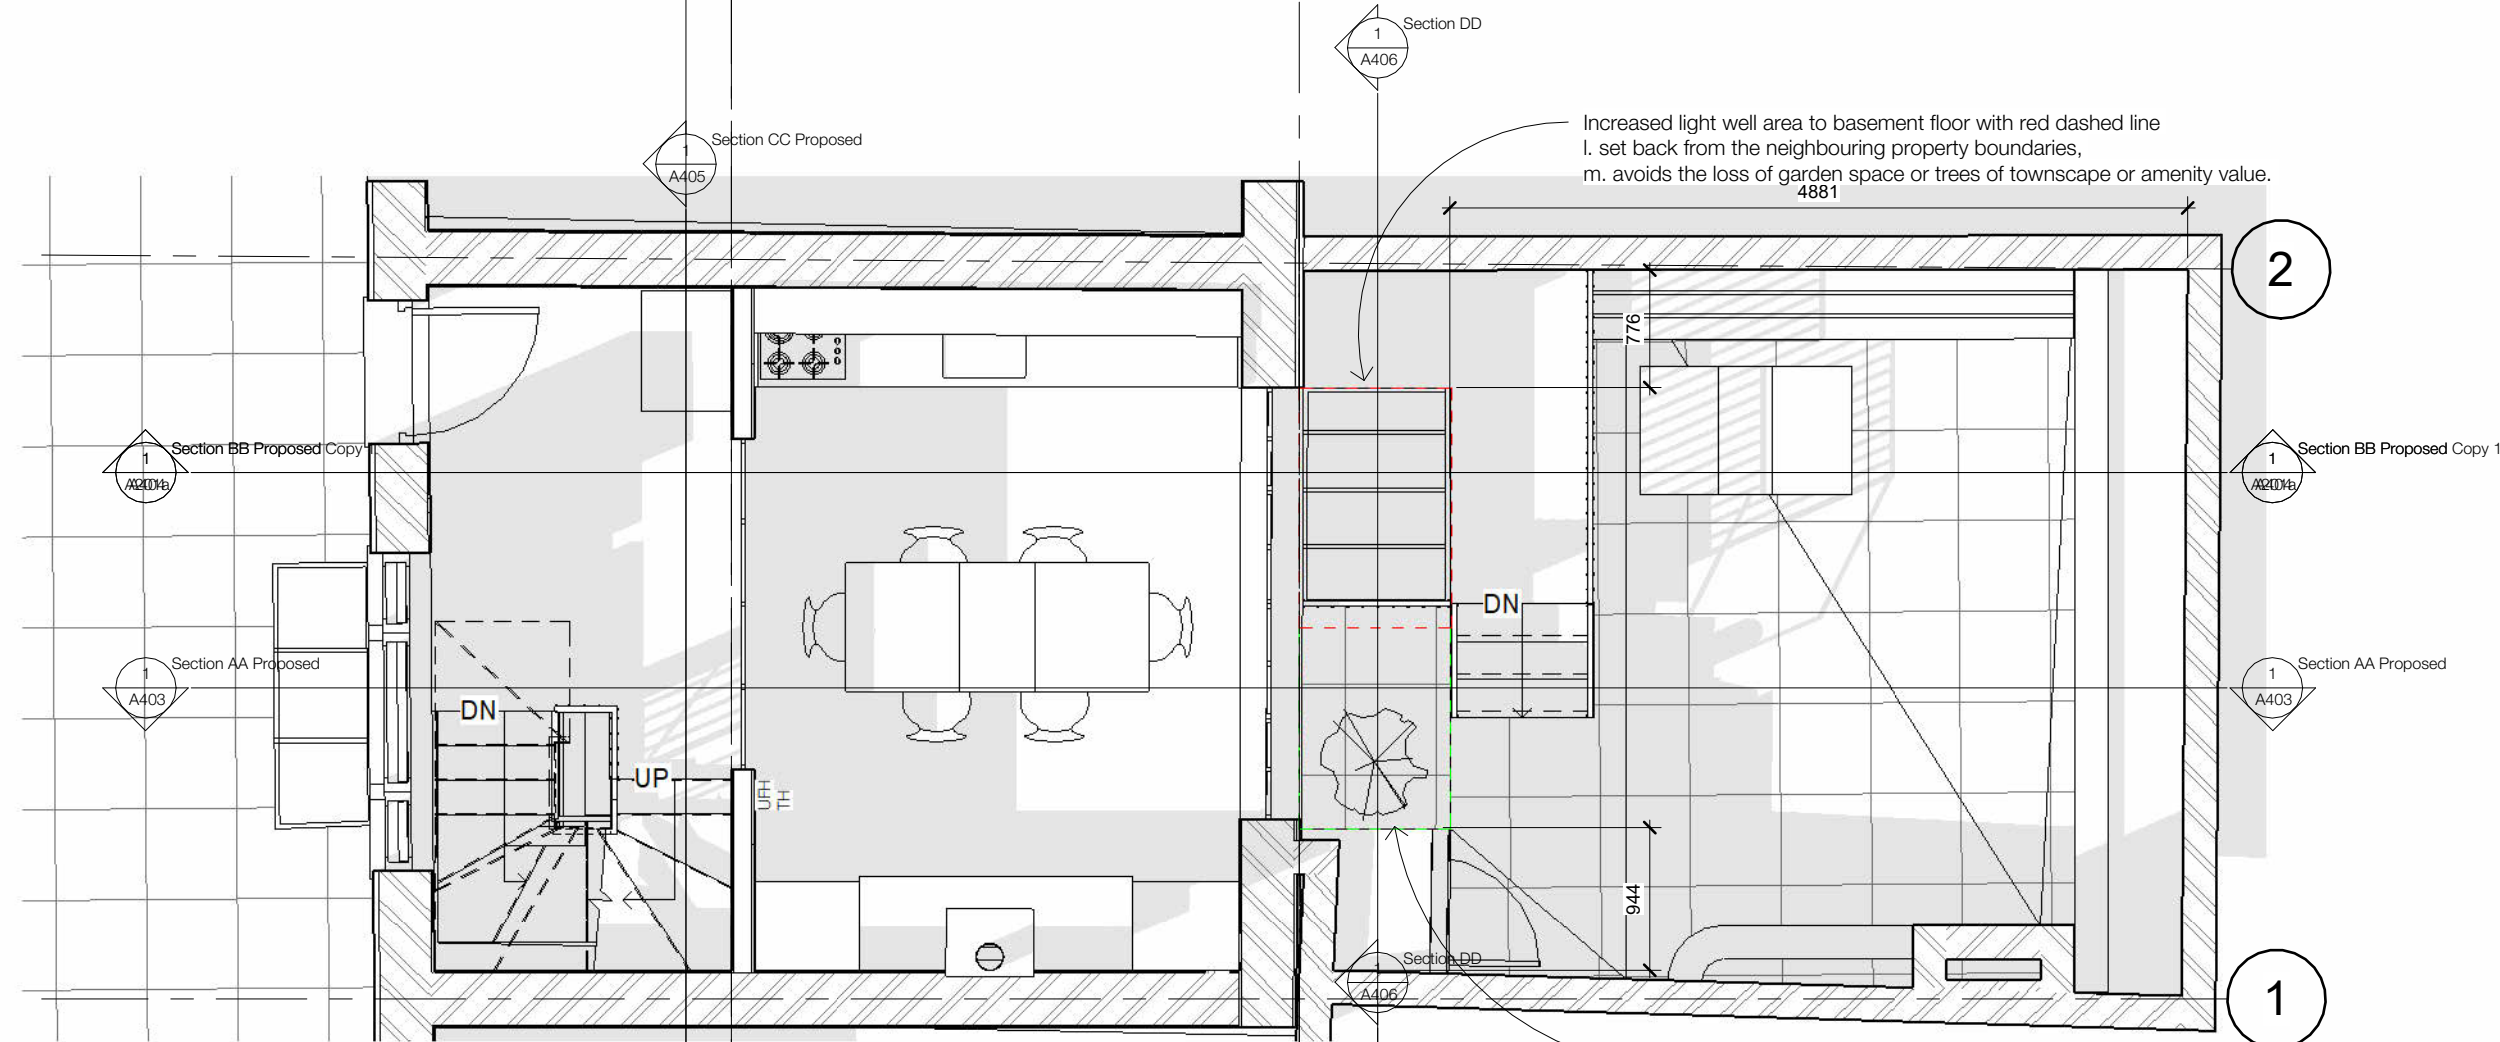

2 00 Ground Floor - Prop BIA  
1 : 50

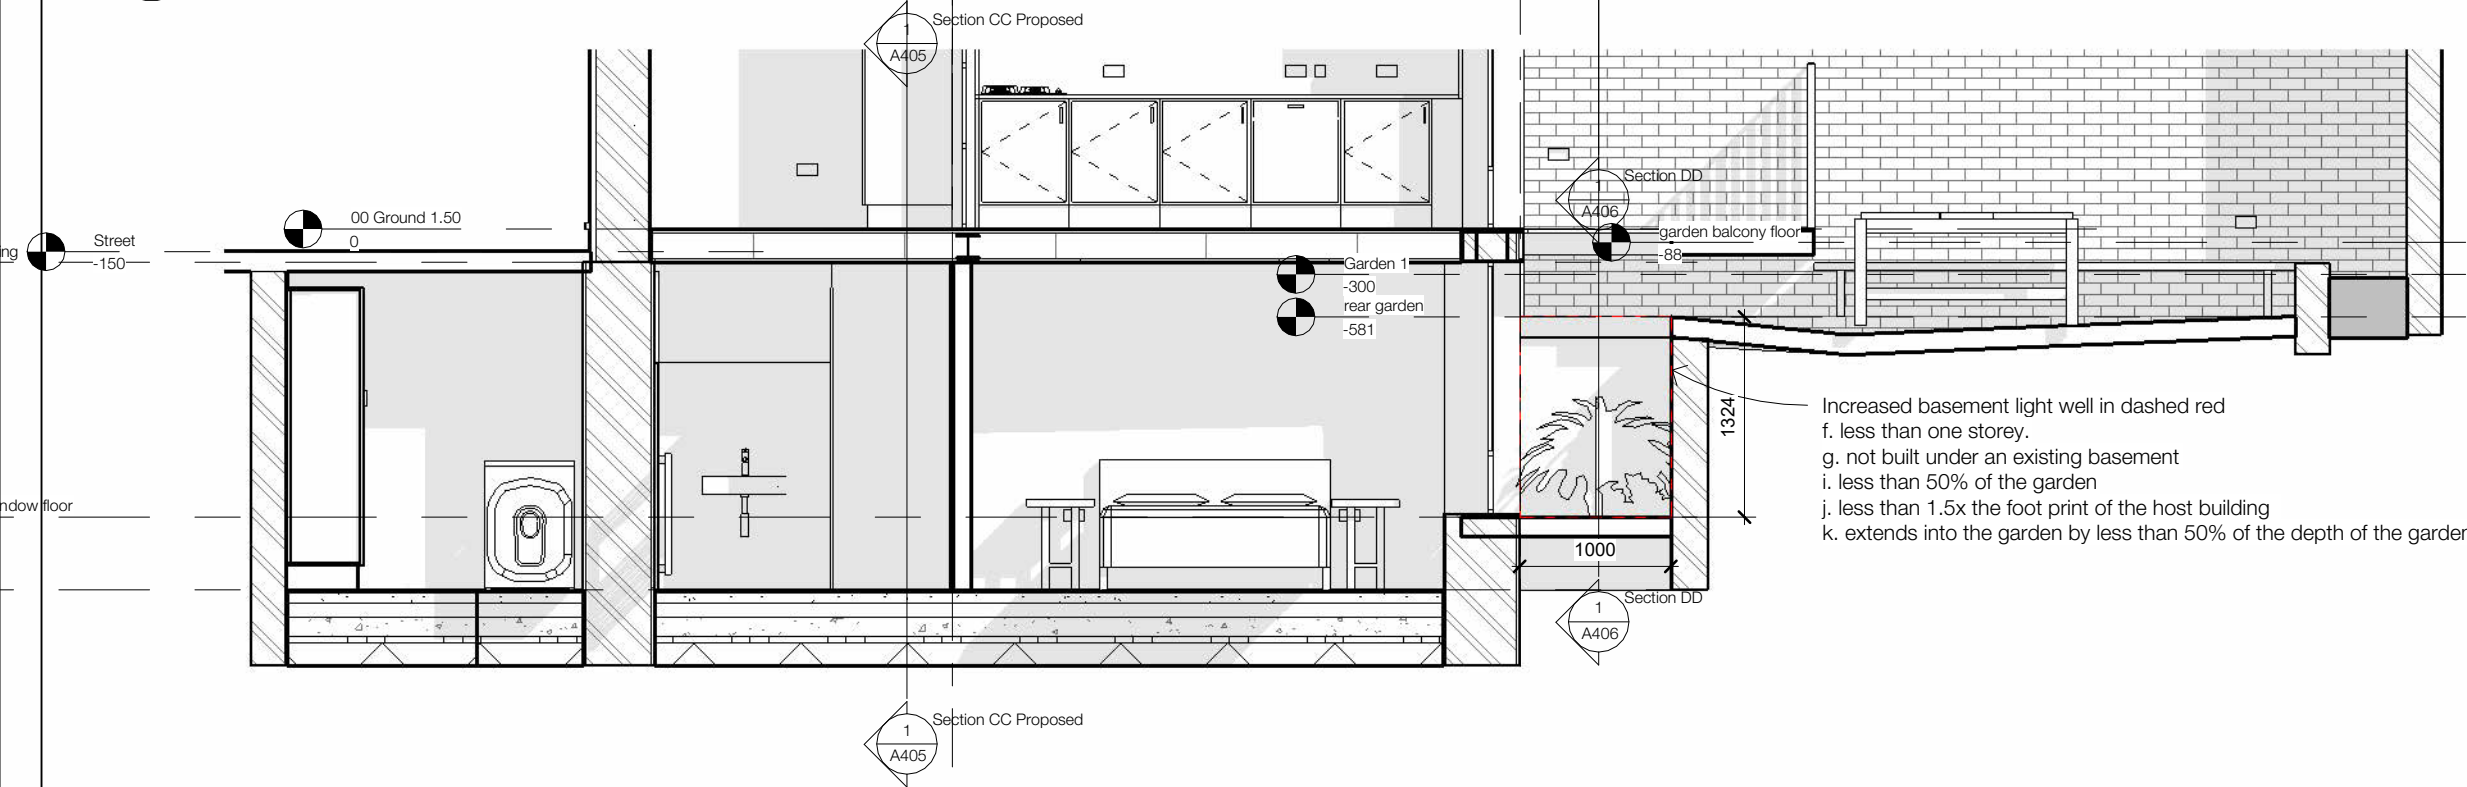

# FELIXDB

12 Chichester Road  
London NW6 5QN  
t. 07966264656  
felix@felixdb.co.uk

TITLE  
PROPOSED GRD FLR BIA

PROJECT  
17 Colville Place W1T 2BL

CLIENT Gareth Hussey

F.P 15/04/2025 16:00:41

PROJECT NUMBER 17CP

SCALE (@ A3) 1 : 50

DRAWING NUMBER REV

FDB-17CP A201a