



①




②




③



④

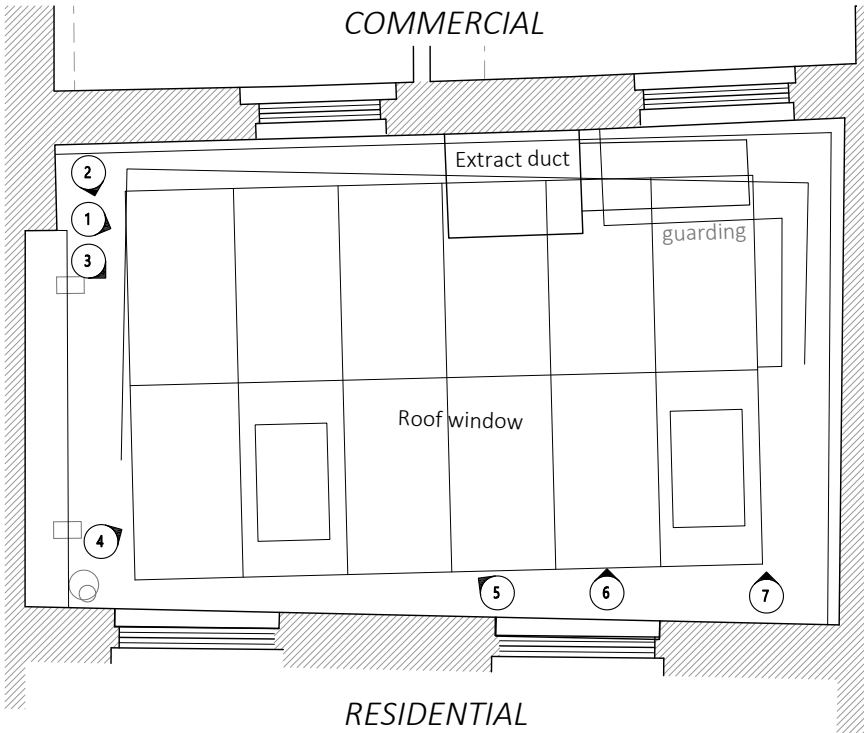

Lightwell plan - first floor level

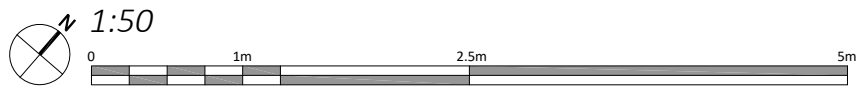

⑤



⑥



⑦

P1	RJS	Initial Issue	11.04.2025
Rev	Iss.	Description	Date

DRAWING TITLE
Lightwell
photographic schedule

PROJECT NAME
alterations to link units

ADDRESS
2-3 Neals Yard / 15 Shorts Garden,
London. WC2H 9DP

CLIENT
Shaftesbury Covent Garden Ltd

DRAWN BY	CHECKED BY
RJS	NP

JOB NO. 26216	Queens House 1 55-56 Lincoln's Inn Fields LONDON WC2A 3JF 020 7393 7100 www.ftt.com
SCALE 1:50@A3	
DATE Apr 2025	
DRAWING NO. A-112-P1	