
Notes: Sizes, specifications and structural elements by Bauer Consult. Reinforcement bars to be specified by Bauer Consult. Proposed

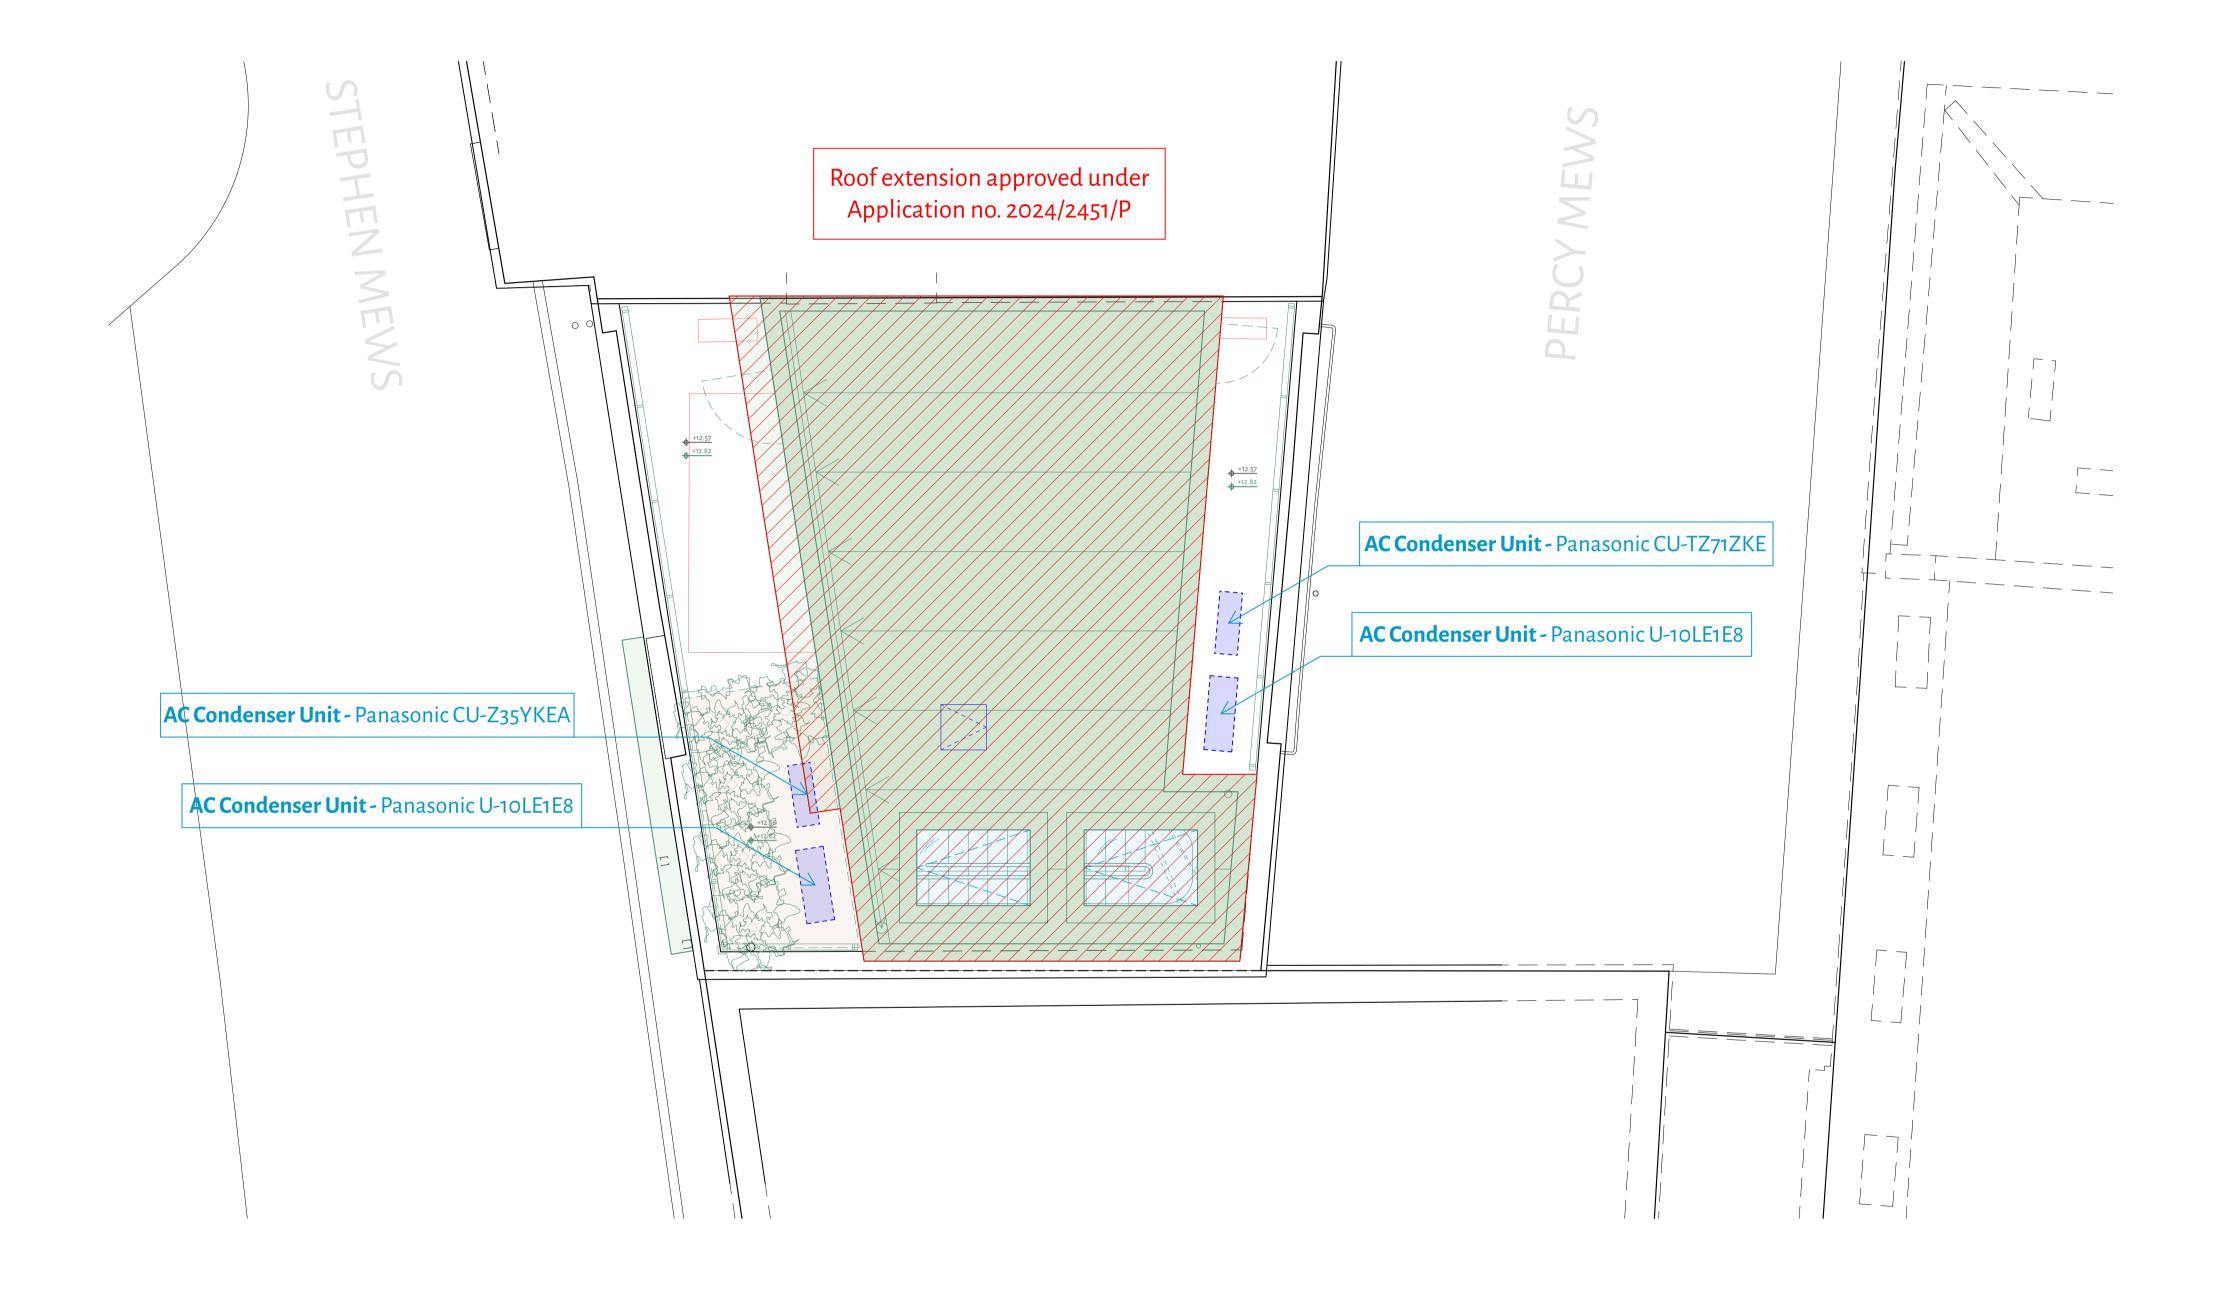

Proposed Site Plan

		vant contract documents and risk a					
Do not scale from this drawing. Use figured dimensions only. All dimensions to be checked and verified by the contractor on site							
Gordon Abbott Associates Ltd. t/a Neat, 21 Springfield House, Tyssen Street, London E8 2LY : Company registered in England No. 10554360							
om	2m	4m	6m	8m			

Work Package	Tender	Briefing	Construction

Date	Revision	Description
Mar 2024	-	Creation
09 April 2025	Α	Issued for Full Planning Permission - Installation of Comfort Cooling Condensers

Project Ref:	12 Stephen Mews		
Subject:	Proposed Site Plan		
Drwg No:	50/A/02	Revision:	Α
Scale:	1:50	Original sheet size :	A1