

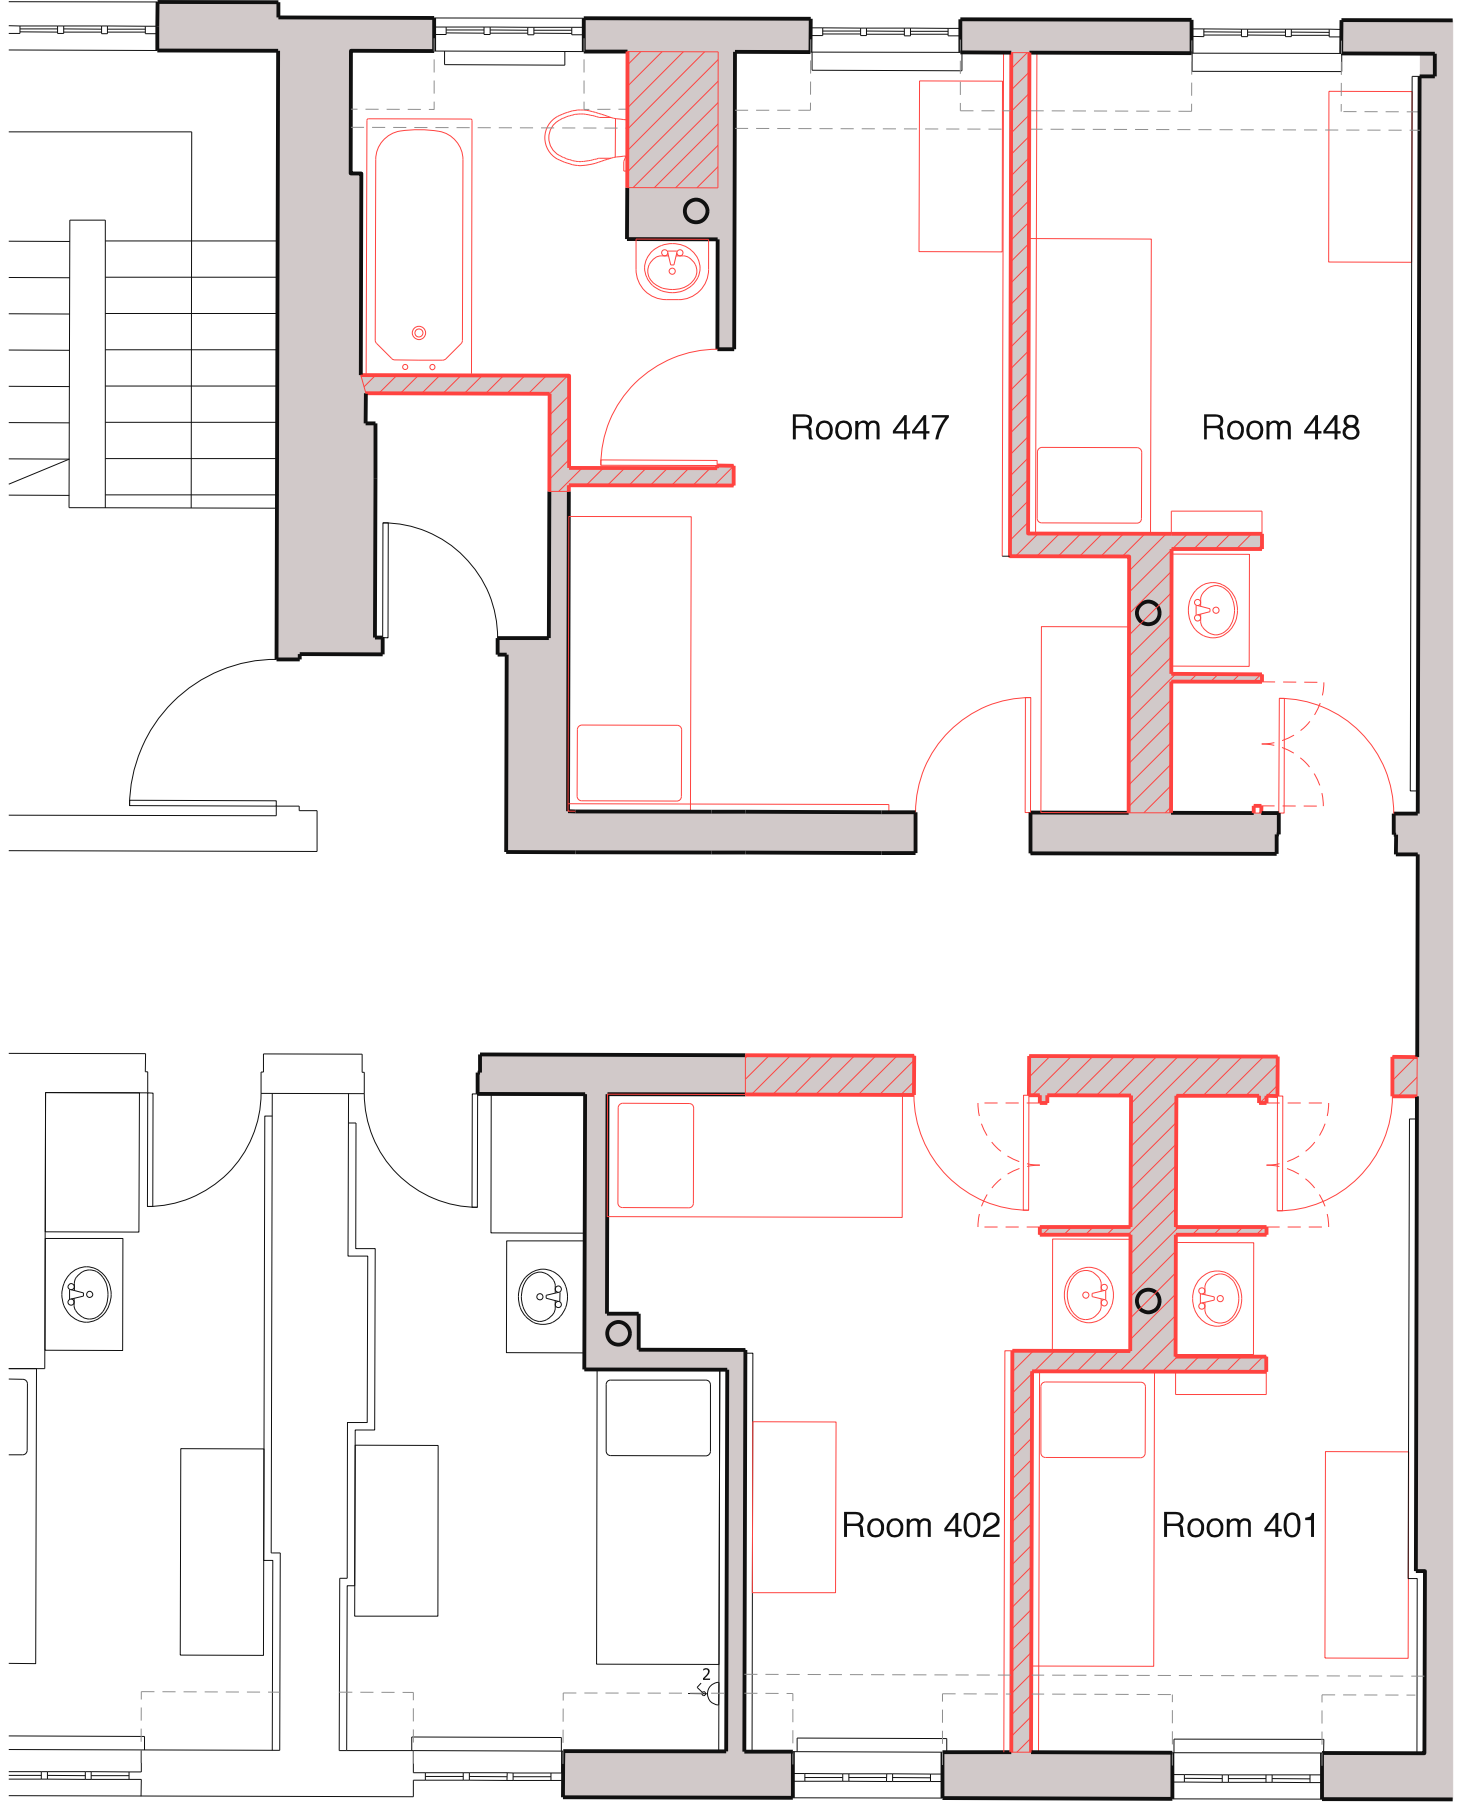
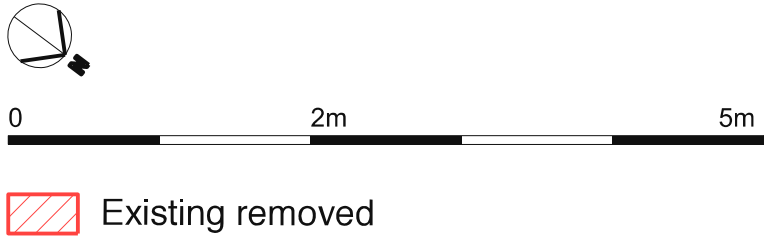


Existing 3F Plan

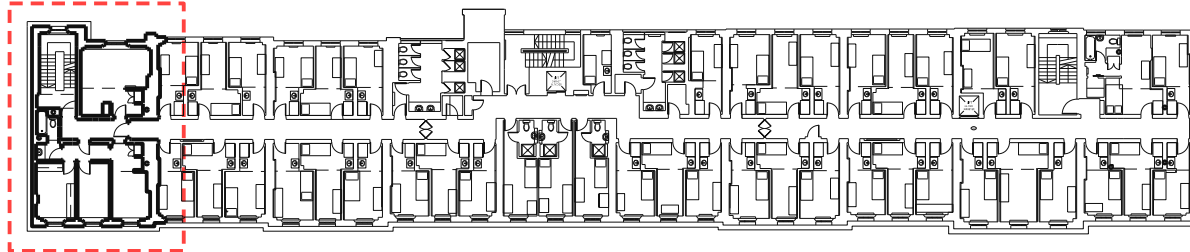

Existing 4F Plan

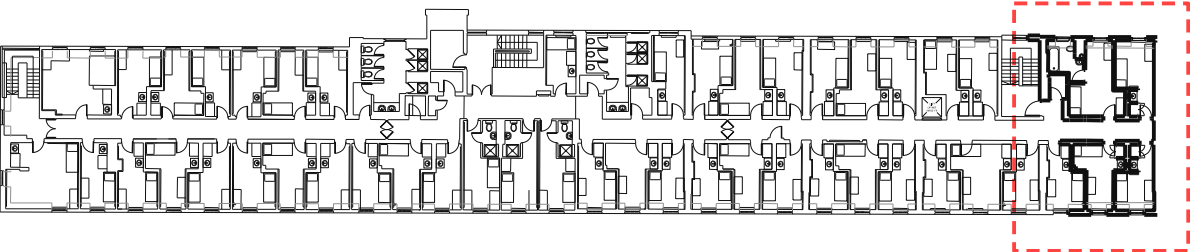

P1	02.04.25	ET	CB
Issued - listed building application			
B	25.03.25	ET	CB
Issued to client			
A	04.02.25	ET	CB
Feasibility study			
Revision	Date	By	Checked

For  
Planning

Existing 3F + 4F Plans with  
strip-out

Connaught Hall  
University of London

2544\_E24\_P1

Scale: 1:100 at A1  
1:200 at A3  
Date: 02.04.25  
Drawn: ET

BHA

BURD HAWARD ARCHITECTS LTD  
24 Wolsey Mews  
London NW5 2DX  
T +44 20 7267 9815  
E studio@burdhaward.com