


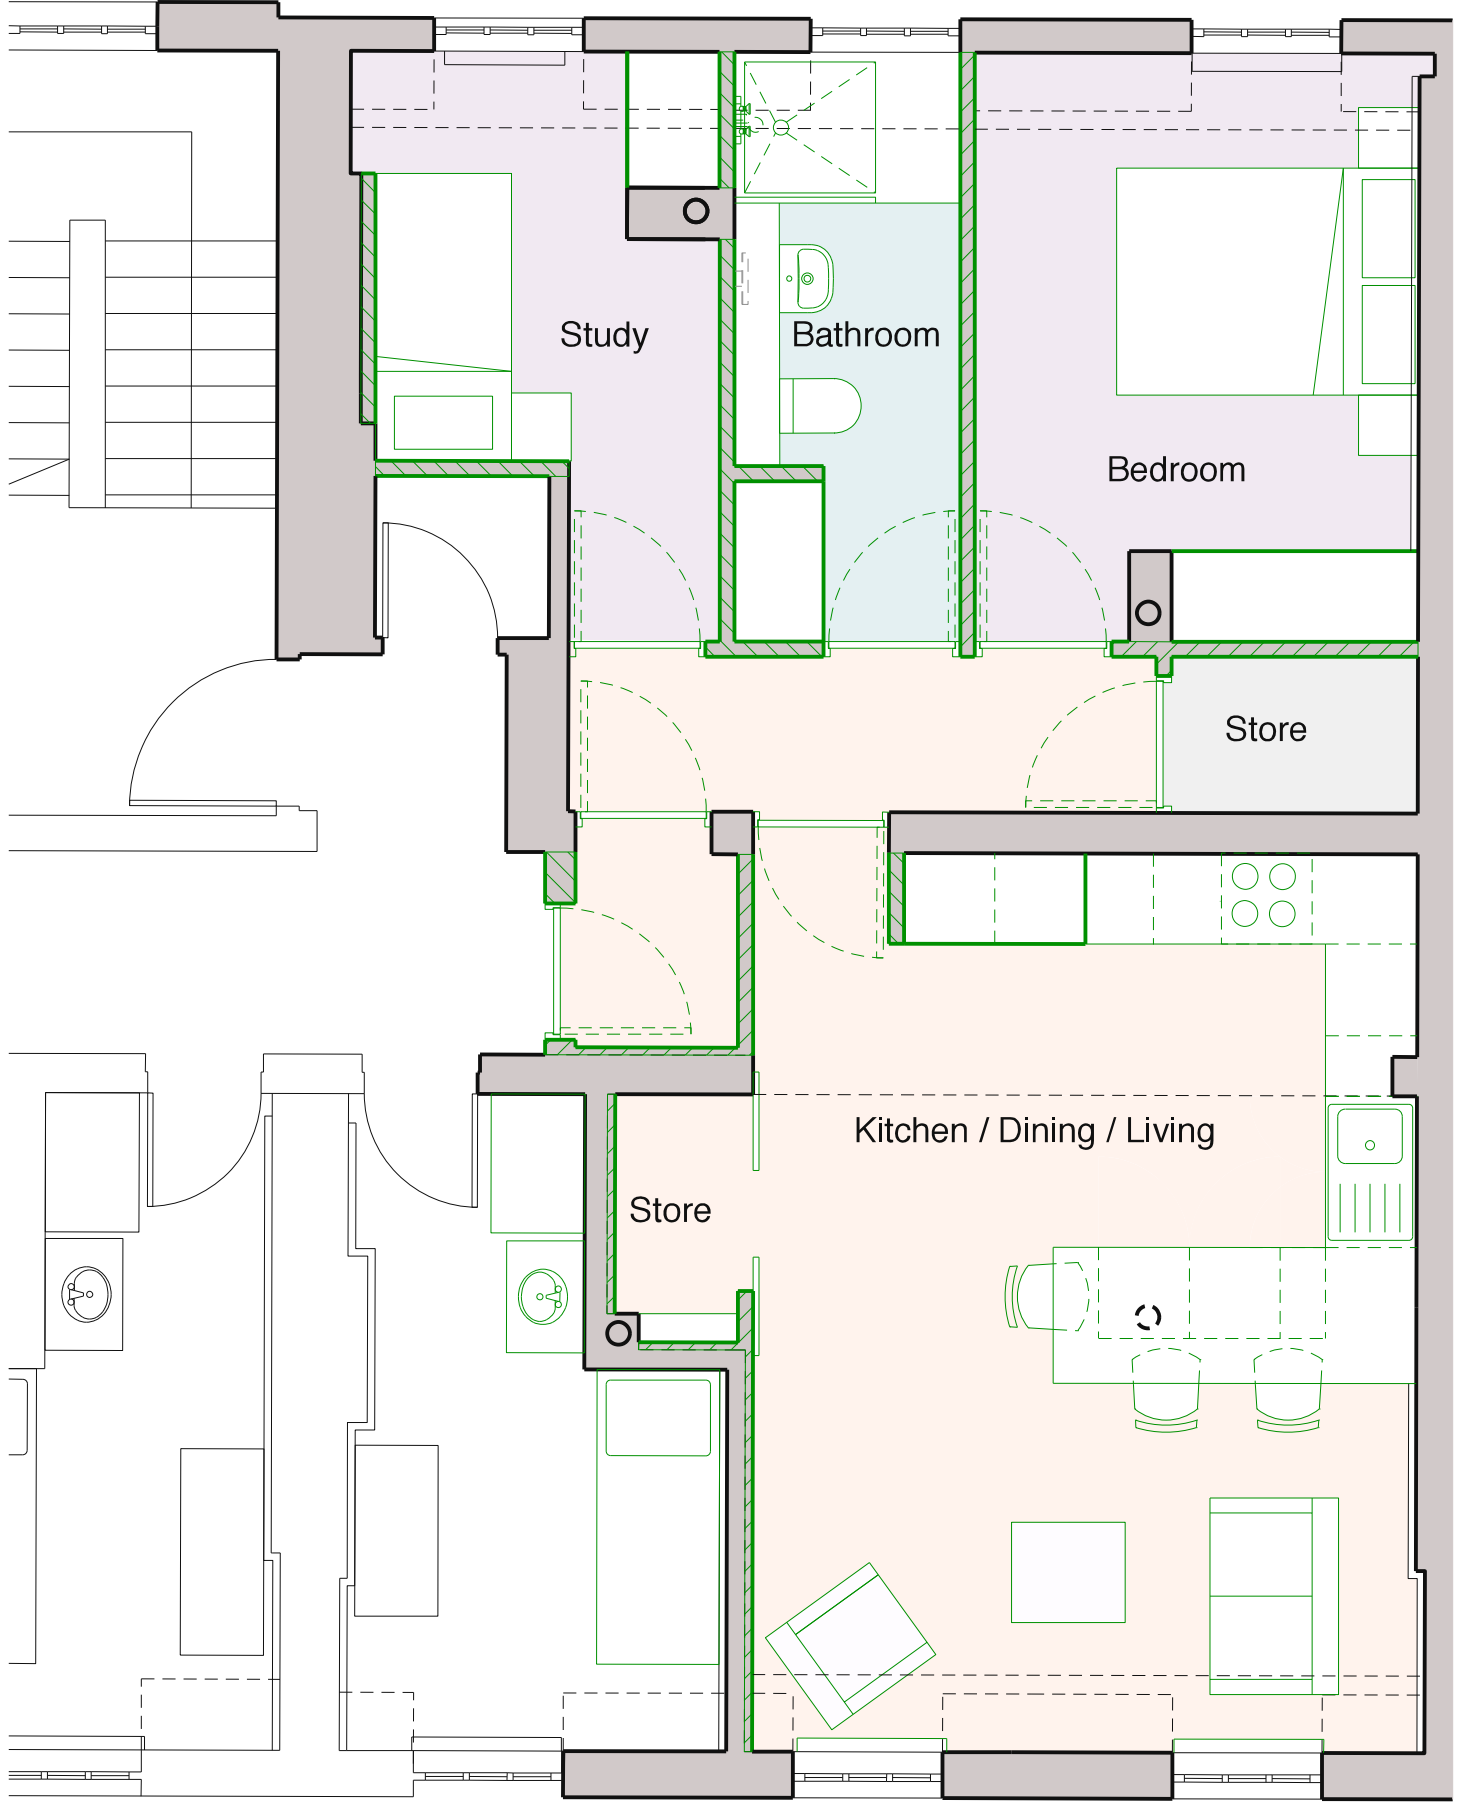


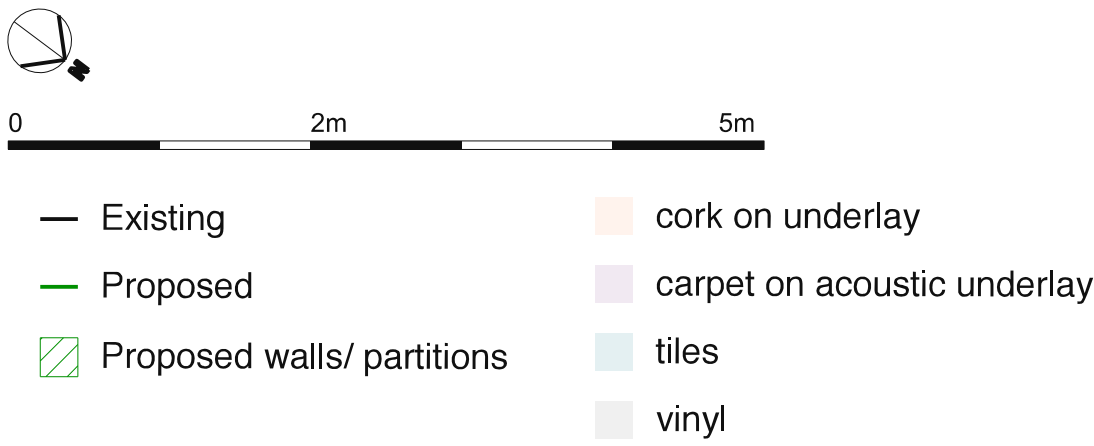

Proposed 3F Plan

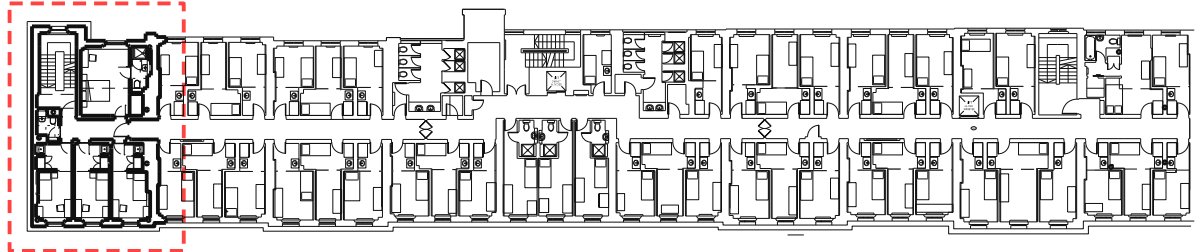

Proposed 4F Plan

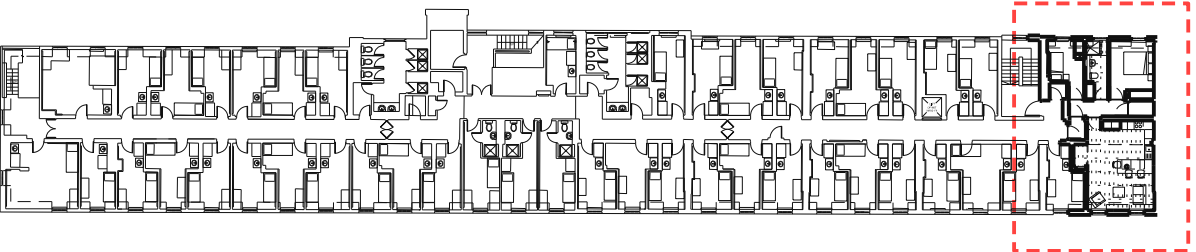

P1	02.04.25	ET	CB
Issued - listed building application			
C	25.03.25	ET	CB
Issued to client - Alternative bathroom layouts			
B	25.03.25	ET	CB
Issued to client			
A	04.02.25	ET	CB
Feasibility study			
Revision	Date	By	Checked

For
Planning

Proposed 3F + 4F Plans

Connaught Hall
University of London

2544_L24_P1

Scale: 1:100 at A1
1:200 at A3
Date: 02.04.25
Drawn: ET

BHA

BURD HAWARD ARCHITECTS LTD
24 Wolsey Mews
London NW5 2DX
T +44 20 7267 9815
E studio@burdhaward.com