



TYPICAL SIDE ELEVATION / SECTION OF THE BUILDING 63 ENDELL STREET

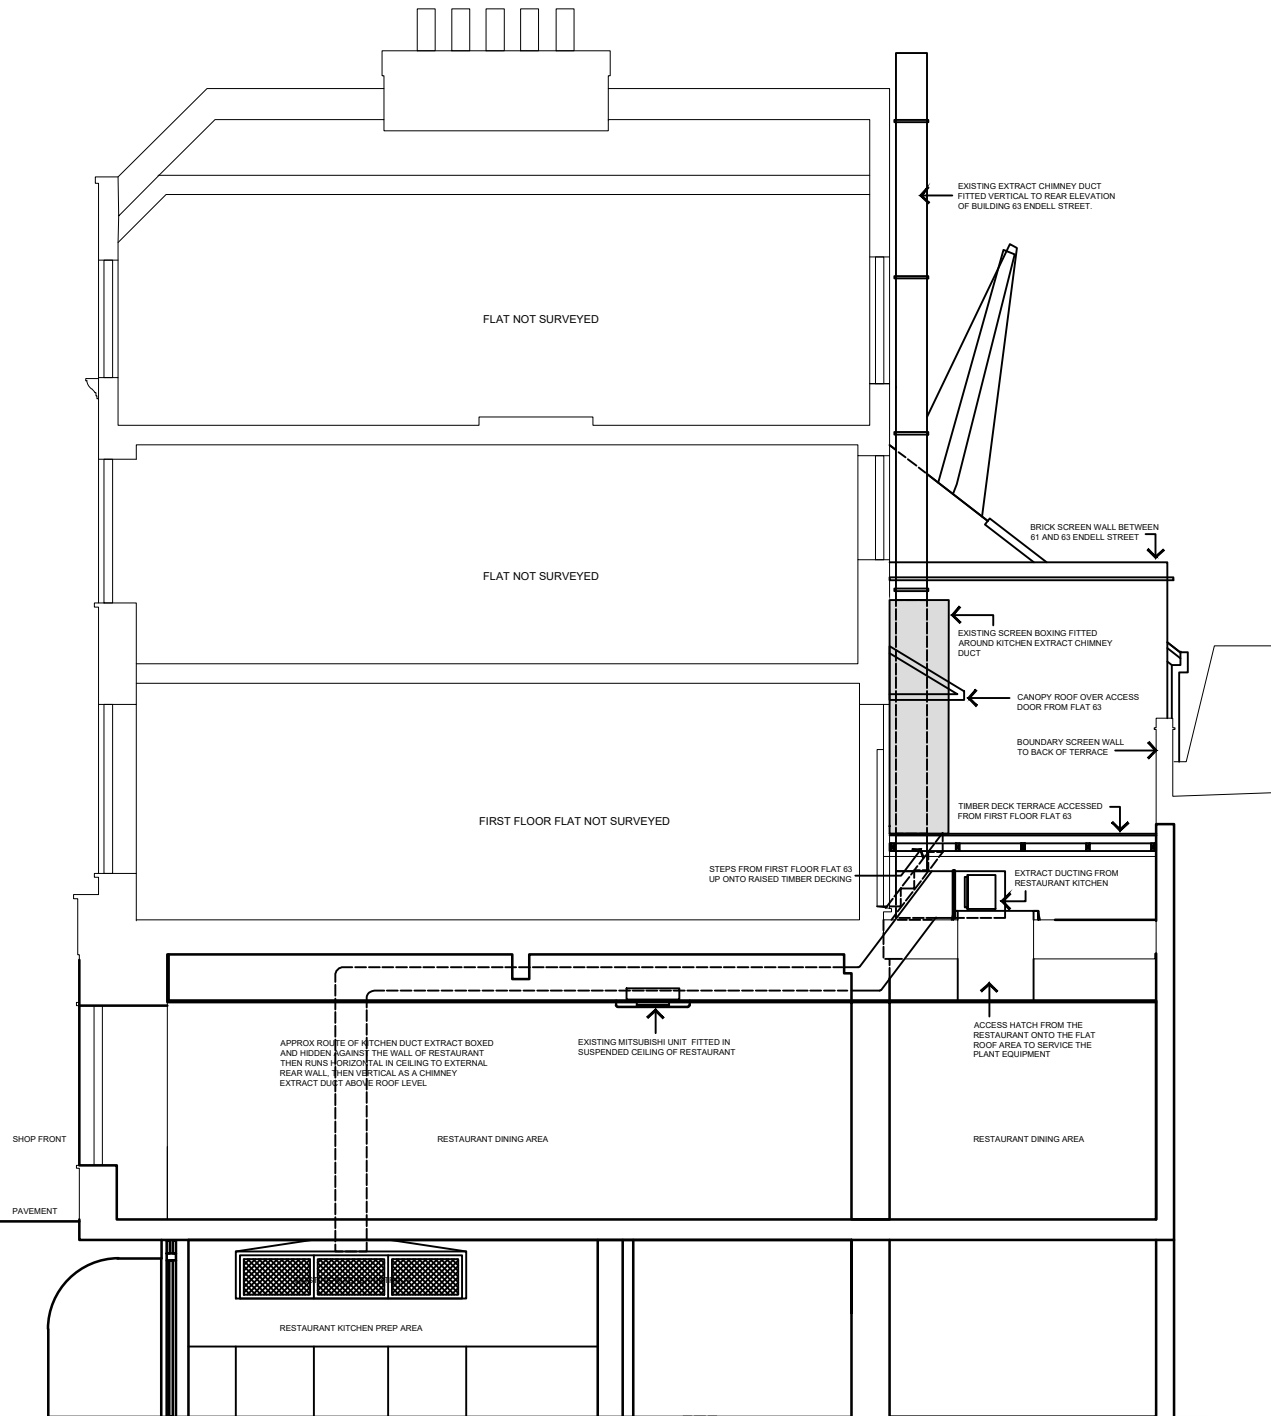


TYPICAL SIDE ELEVATION / SECTION OF THE BUILDING 63 ENDELL STREET


TYPICAL SIDE ELEVATION / SECTION OF THE BUILDING 61 ENDELL STREET

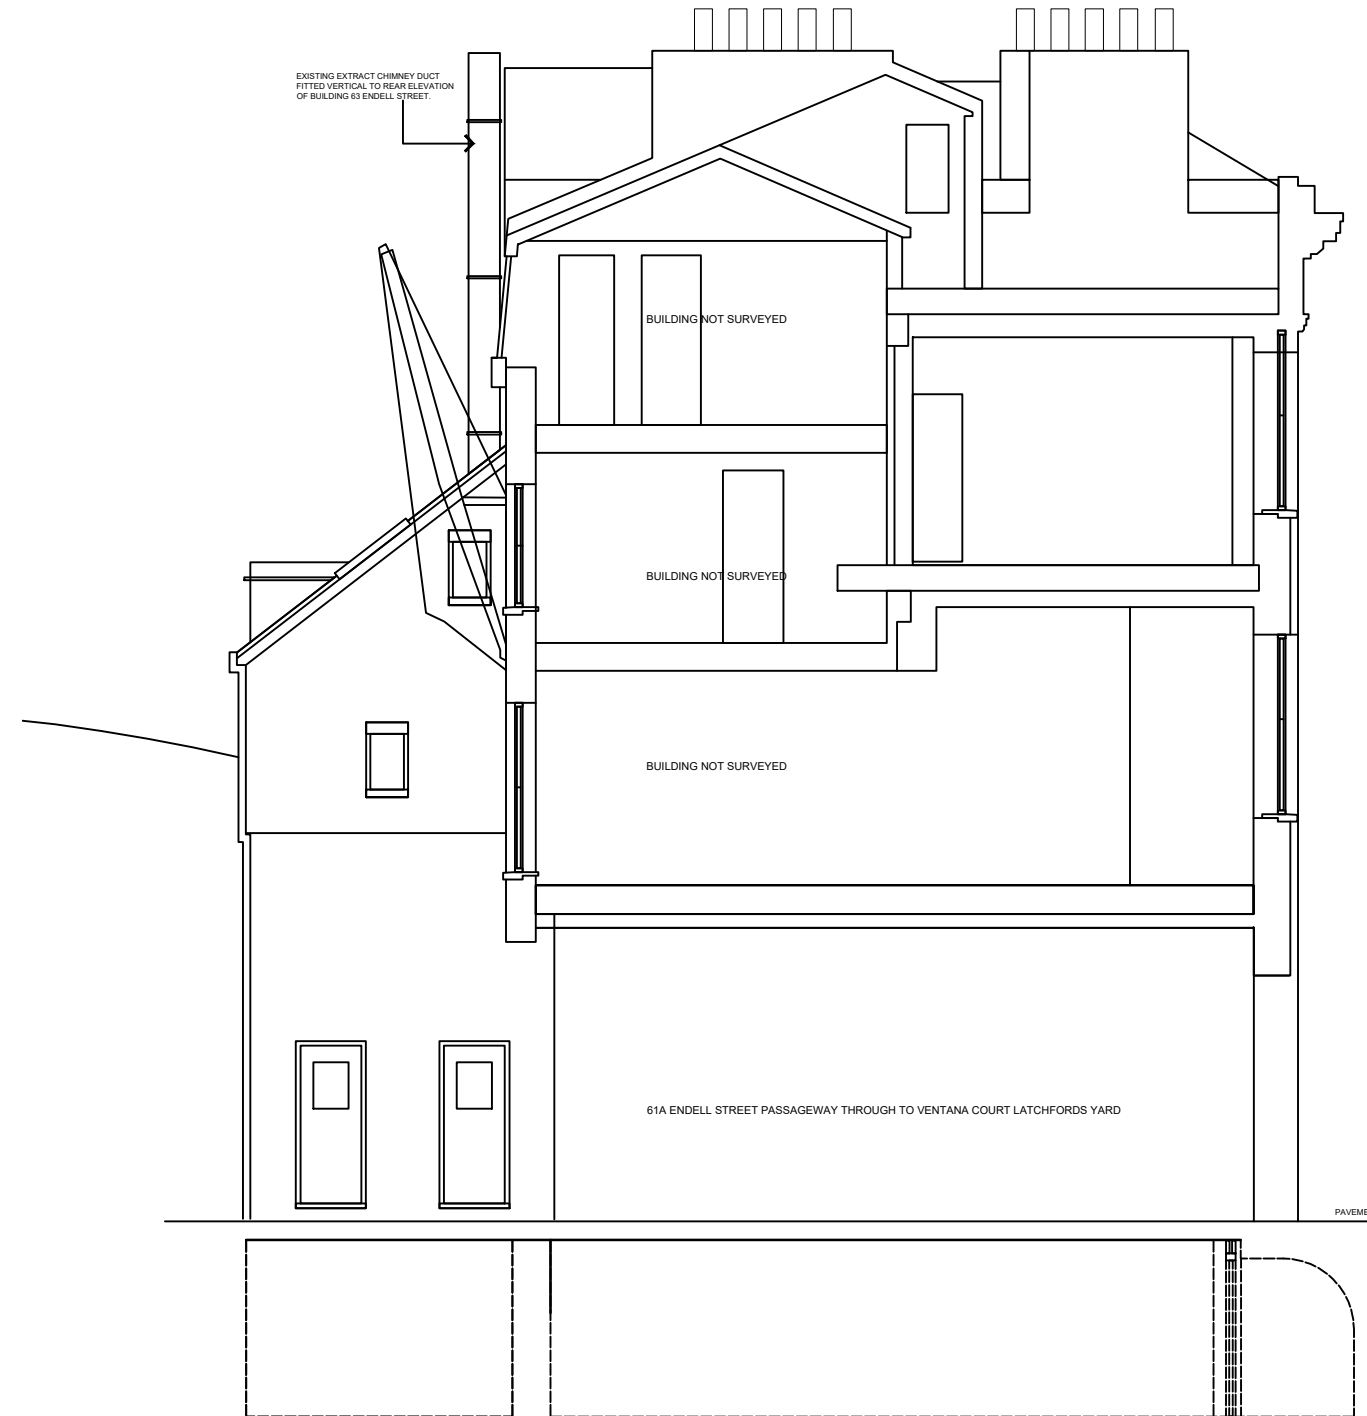

TYPICAL SIDE ELEVATION / SECTION OF THE BUILDING 61 ENDELL STREET

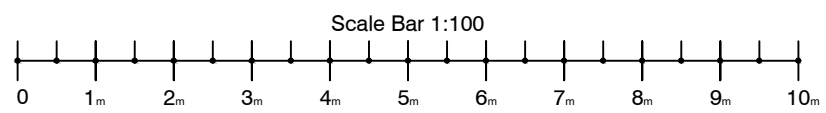

No.	DATE	REVISION

PROJECT: DA MARIO RESTAURANT 63 ENDELL STREET LONDON WC2H 9AJ	SCALE : 1:100 - 1:50 @ A3	 <b>Lewis Berkeley</b> 92 BANNER STREET LONDON EC1Y 8JU Tel: 020 7491 3198 Fax: 020 7491 4488 email: admin@lewisberkeley.co.uk
	DATE : 05 / 03 / 2025	
	DRAWING No : 8104 / 25 - 03	
	CAD Ref : existingtypicalsectionelevationofbuildingdwg	
CLIENT: ANDREA CACCHIOLI	DRAWN : FSG	
TITLE: EXISTING TYPICAL SIDE SECTION AND ELEVATION THROUGH THE BUILDING		