

BUILDING DESIGN PARTNERSHIP SHALL HAVE NO RESPONSIBILITY FOR ANY USE MADE OF THIS DOCUMENT OTHER THAN FOR THAT WHICH IT WAS PREPARED AND ISSUED.

ALL DIMENSIONS SHOULD BE CHECKED ON SITE.

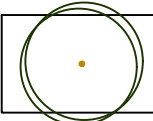
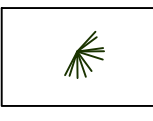
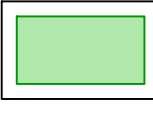

DO NOT SCALE FROM THIS DRAWING.

ANY DRAWING ERRORS OR DIVERGENCIES SHOULD BE BROUGHT TO THE ATTENTION OF BUILDING DESIGN PARTNERSHIP AT THE ADDRESS SHOWN BELOW.

DRAWINGS SHALL BE READ IN CONJUNCTION WITH THE FOLLOWING BEFORE WORK COMMENCES:

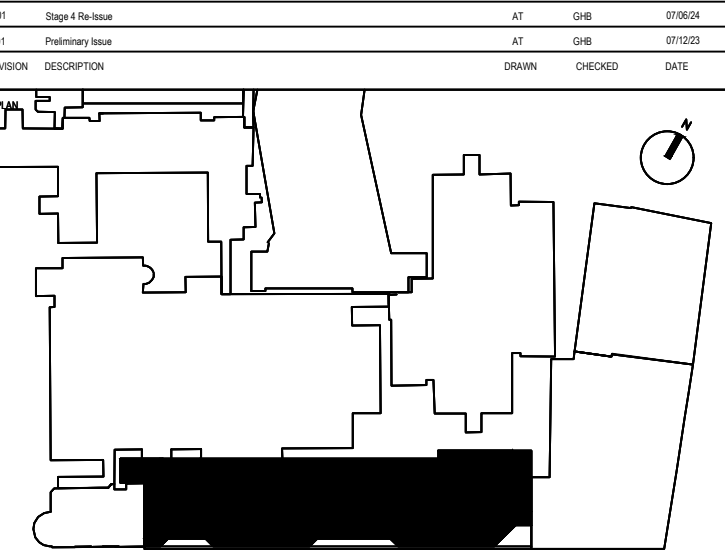
- THE CDM DESIGN ISSUES REGISTER
- THE BDP RISK SERIES OF DRAWINGS
- THE PROJECT CDM RISK REGISTER

NOTES

-  Proposed specimen tree / multi-stemmed shrub
-  Proposed climbers
-  Proposed shrub/herbaceous planting area
-  Proposed bulb planting layer

NOTE:

For detail, refer to Planting Schedule:
GOSHCCC-BDP-ZZ-ZZ-SH-L-9000-0001



 SISK LANDSCAPE ARCHITECTS ESTABLISHED 1935	 BDP.
John Sisk & Son Ltd 2410 Regents Court The Crescent Birmingham Business Park Birmingham	16 Brewhouse Yard Clerkenwell London EC1V 4LJ United Kingdom
B37 7YE	T +44 (0)20 7812 8000 www.bdp.com

GOSH				PROJECT NUMBER P2007598	
Children's Cancer Centre					
DRAWING TITLE Stage 4 - Landscape Level 08 Planting Proposals					
DRAWING NO. GOSHCCC-BDP-ZZ-08-DR-L-9000-9408					
FOR SUBMISSION BY A4 - Approved & Accepted		REVISION C01	SCALE 1:100	DRAWN BY @ A1	DATE 07/06/24
APPROVED BY AT	DESIGNED BY GHB	APPROVED BY NE	NATURE OF WORK Contractual		