



PLAN A

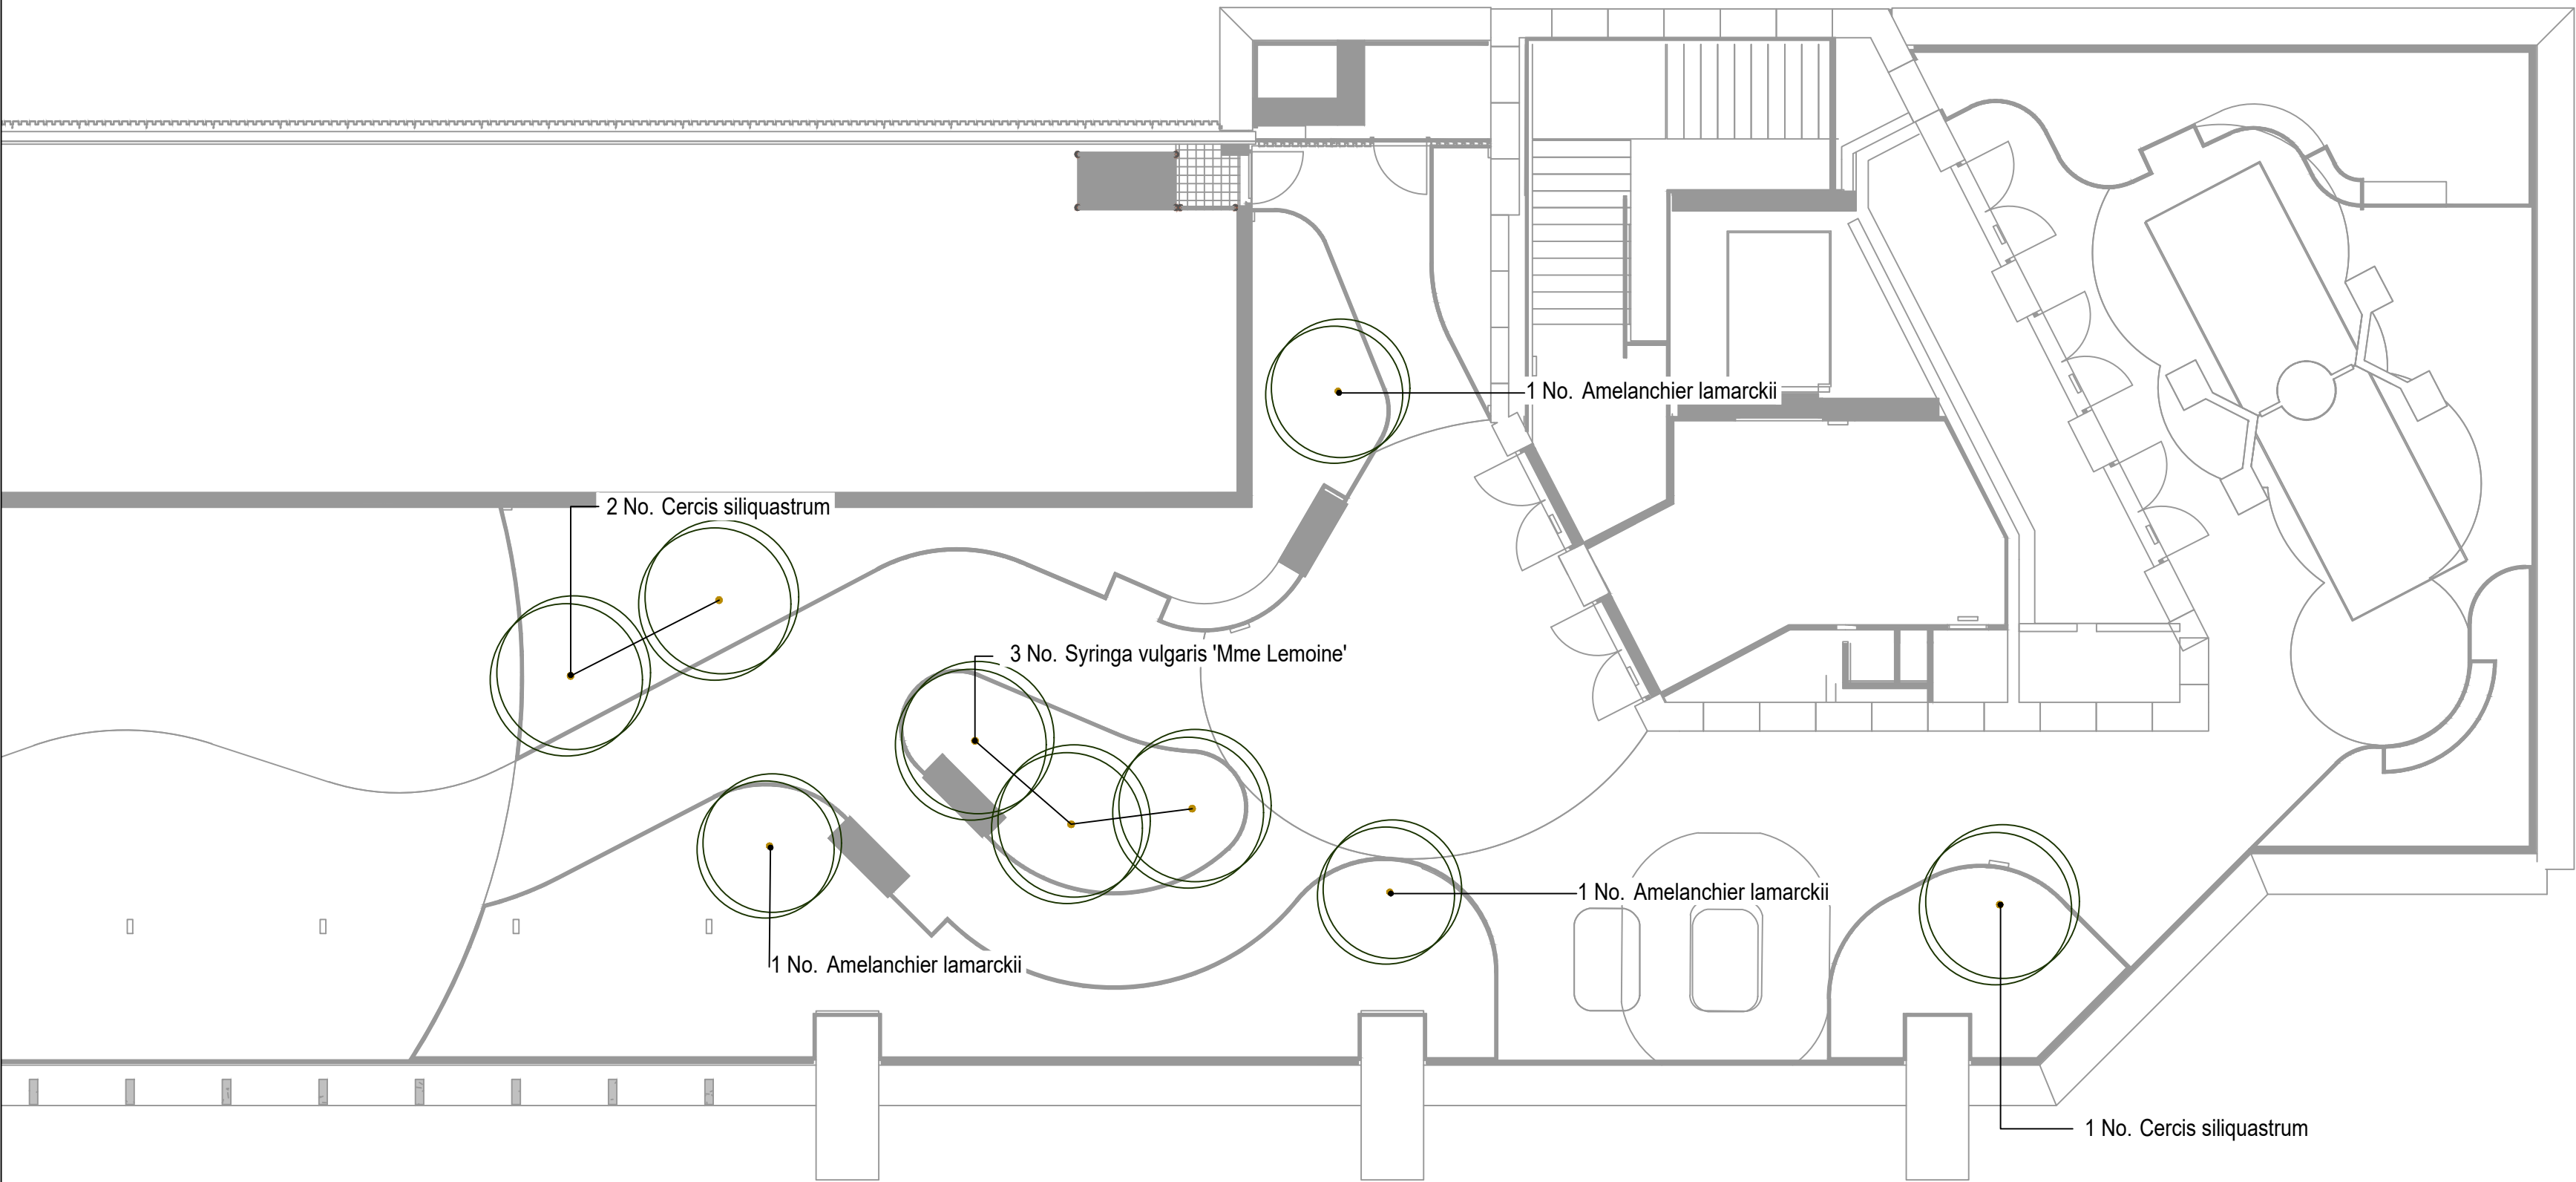

PLAN B

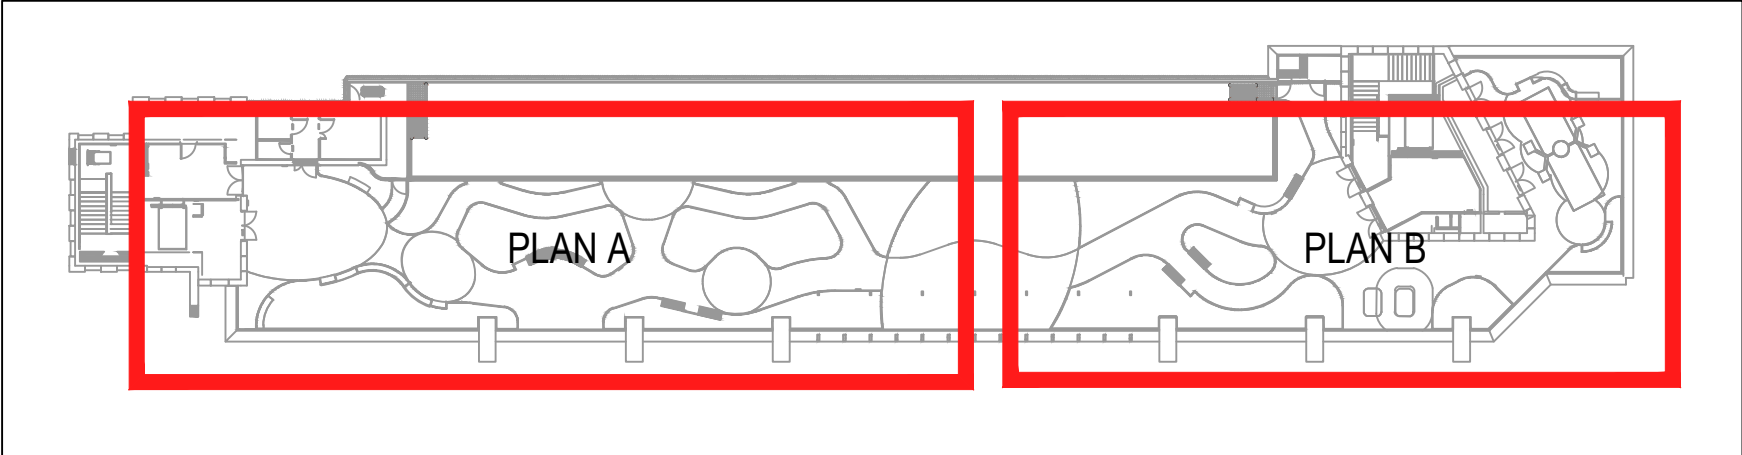

LOCATION PLAN

BUILDING DESIGN PARTNERSHIP SHALL HAVE NO RESPONSIBILITY FOR ANY USE MADE OF THIS DOCUMENT OTHER THAN FOR THAT WHICH IT WAS PREPARED AND ISSUED.

ALL DIMENSIONS SHOULD BE CHECKED ON SITE.


DO NOT SCALE FROM THIS DRAWING

ANY DRAWING ERRORS OR DIVERGENCIES SHOULD BE BROUGHT TO THE ATTENTION OF BUILDING DESIGN PARTNERSHIP AT THE ADDRESS SHOWN BELOW.

DRAWINGS SHALL BE READ IN CONJUNCTION WITH THE FOLLOWING BEFORE WORK COMMENCES:

- THE CDM DESIGN ISSUES REGISTER
- THE BDP RISK SERIES OF DRAWINGS
- THE PROJECT CDM RISK REGISTER

NOTES

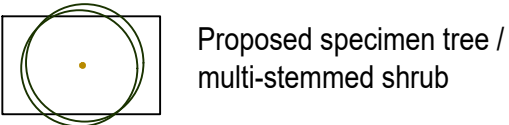

NOTE:

For detail, refer to Planting Schedule:
GOSHCCC-BDP-ZZ-ZZ-SH-L-9000-0001

* Willow tunnel: consider substituting with metal arch framework with climbing plants as willow species can be sensitive to drought

| | | | | |
|-----|----------------------------|----|----|----------|
| 001 | Stage 4 Plan Book | AT | GH | 07/06/24 |
| 002 | 1000 Stage 4 - Final Issue | AT | GH | 07/06/24 |

| REVISION | DESCRIPTION | ISSUED | CHECKED | DATE |
|----------|-------------|--------|---------|------|
|----------|-------------|--------|---------|------|



CLIENT



John Sisk & Son Ltd
2410 Regents Court
The Crescent
Birmingham Business Park
Birmingham

B37 7YE

16 Brewhouse Yard
Clarendonwell
London
EC1V 4LJ
United Kingdom

T +44 (0)20 7812 8000
www.bdp.com

| | | | |
|------------------------------------|--|----------------|---------------|
| PROJECT NAME | | PROJECT NUMBER | |
| GOSH | | P2007598 | |
| CHILDREN'S | | | |
| Stage 4 - Landscape Level 10 Trees | | | |
| Planting Proposals | | | |
| DRAWING NO. | | | |
| GOSHCCC-BDP-ZZ-10-DR-L-9000-9412 | | | |
| DISCIPLINE/DEPT | | REVISION | SCALE |
| A4 - Approved & Accepted | | C01 | 1:100 |
| DATE | | ISSUED DATE | REVISION/DATE |
| AT | | GH | NE |
| | | Contractual | |