

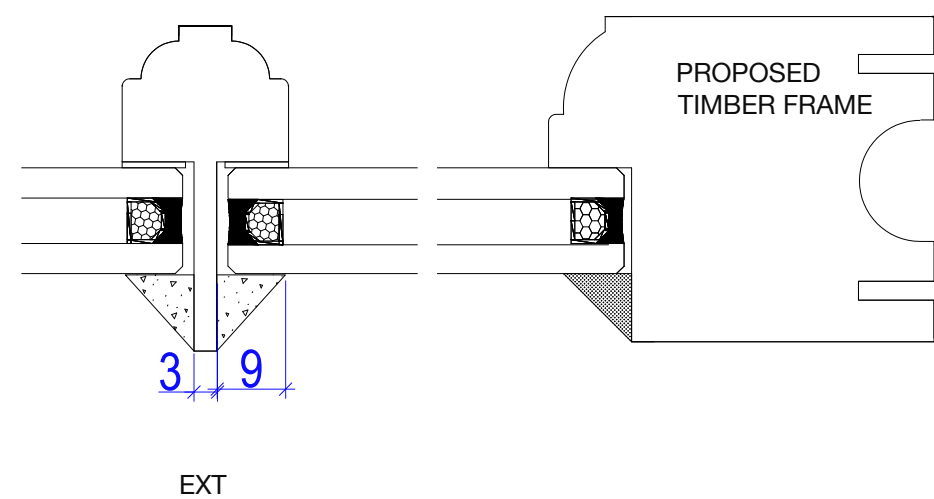
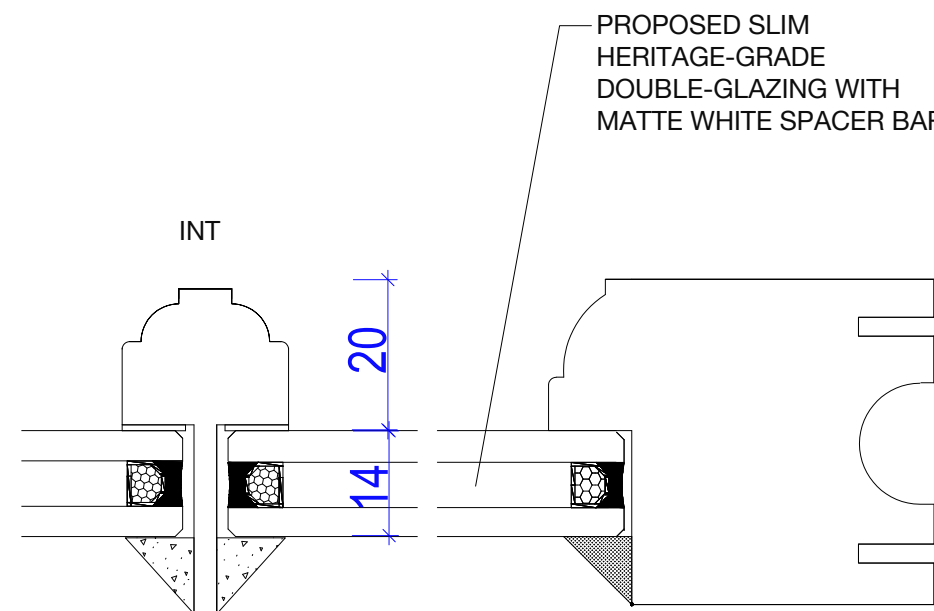
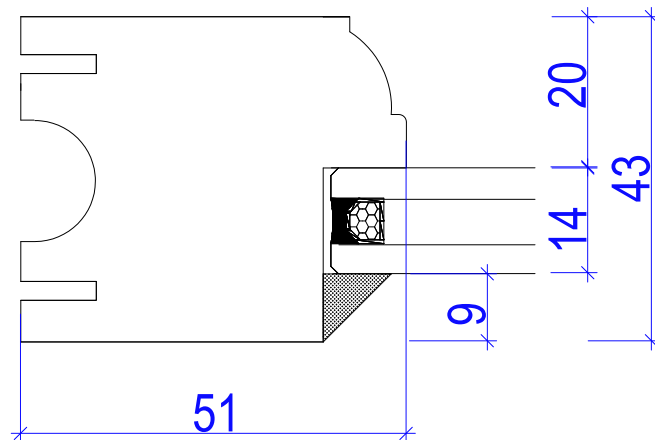
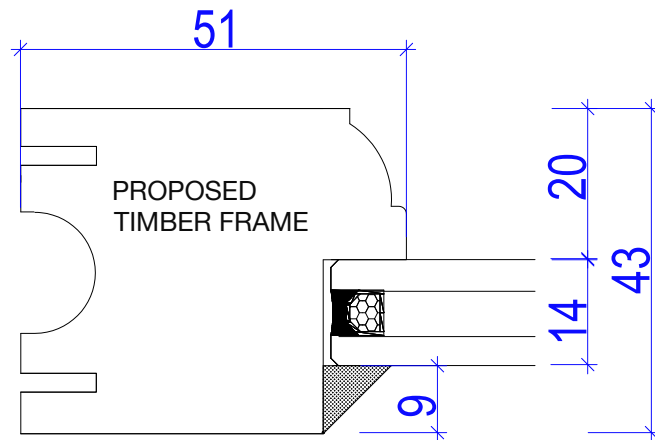


01 EXTERNAL ELEVATION, PLAN AND SECTION OF PROPOSED WINDOW
00DC-01 SCALE 1:10

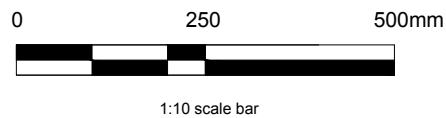

02 CLOSE-UP OF PROPOSED WINDOW PLAN
00DC-01 SCALE 1:1

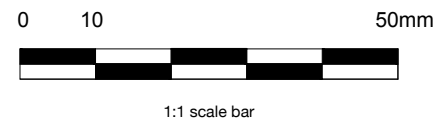

This drawing features the technical details provided by North London Box Sash on 18/03/2025.

DRAWING SCALED TO A3 SHEET	STATUS: PLANNING	REVISION: /	DESCRIPTION: ISSUED FOR PLANNING	DATE: 04/2025	PROJECT ADDRESS: 38D DELANCEY STREET, LONDON NW1 7NH		
					DRAWING TITLE: PROPOSED WINDOW DETAILS	SCALE: 1:10, 1:1 at A3	
					DRAWING NO.: P0113_00DC_01	REVISION: /	DATE: 04/2025