


Key

- Bauder Capping Sheet (For all Green Roof details use Bauder Root Resistant Cap Sheet)
- Bauder Underlayer
- Bauder Insulation
- Bauder Air & Vapour Control Layer (Use Bauder Self Adhered Vapour Control Layer on Combustible Substrates)

Revisions:

rev	date	drawn	comments
A	21/03/25	PHB	Scale bar added.

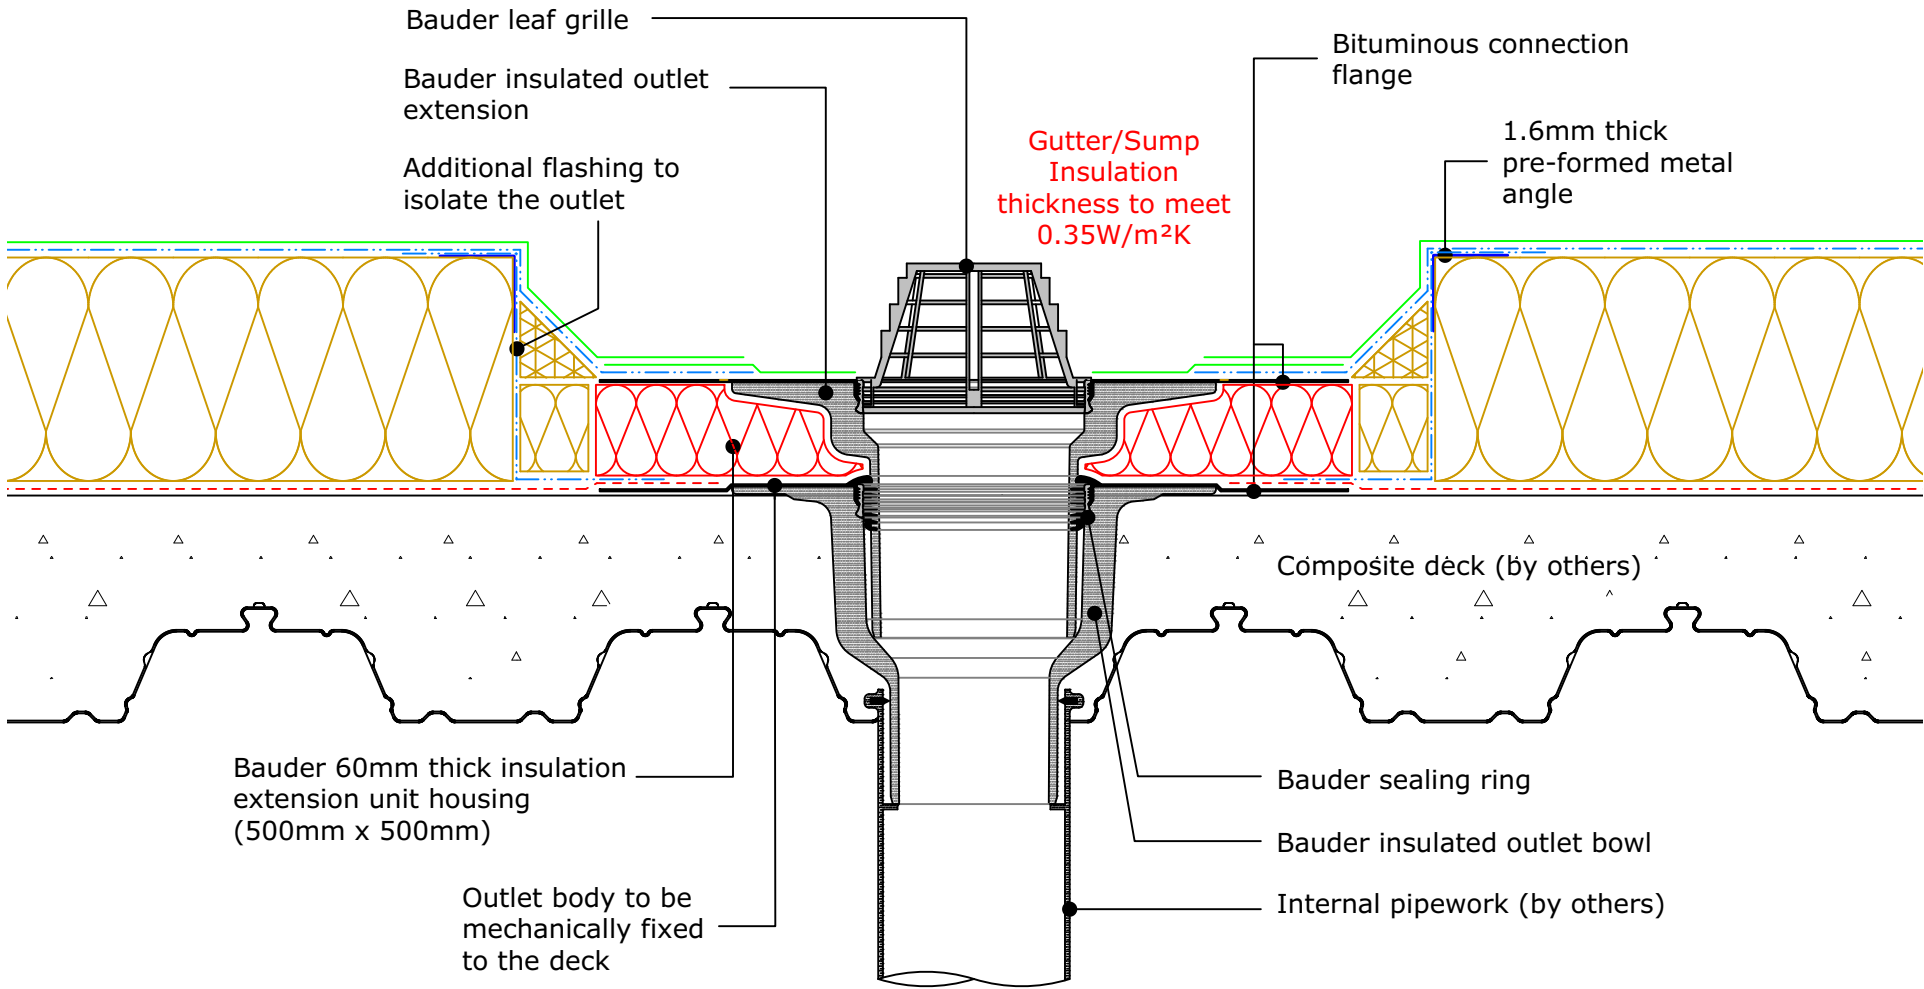

ROOF OUTLET DETAIL

PACE

Project:
16 WHITFIELD STREET
LONDON
W1T 2RA

Title:
ROOF OUTLET DETAIL

Client:
PACE

Date:
FEBRUARY 2025

Dwg No:
8339/W514

Revision:
A

Scale:
1:5 @ A3

Drawn:
PHB

Checked:
PHB

Status:
APPROVAL

THE
Genesis Design
STUDIO

CHARTERED ARCHITECTS

MEAD MILL MILL LANE ROMSEY
HAMPSHIRE SO51 8EQ

T : (01794) 519333
F : (01794) 519666
E : mail@thegenesisdesignstudio.com

© The Genesis Design Studio Ltd

