


Key


- Bauder Capping Sheet (For all Green Roof details use Bauder Root Resistant Cap Sheet)
- Bauder Underlayer
- Bauder Insulation
- Bauder Air & Vapour Control Layer (Use Bauder Self Adhered Vapour Control Layer on Combustible Substrates)

Revisions:

rev	date	drawn	comments
A	21/03/25	PHB	Scale bar added.

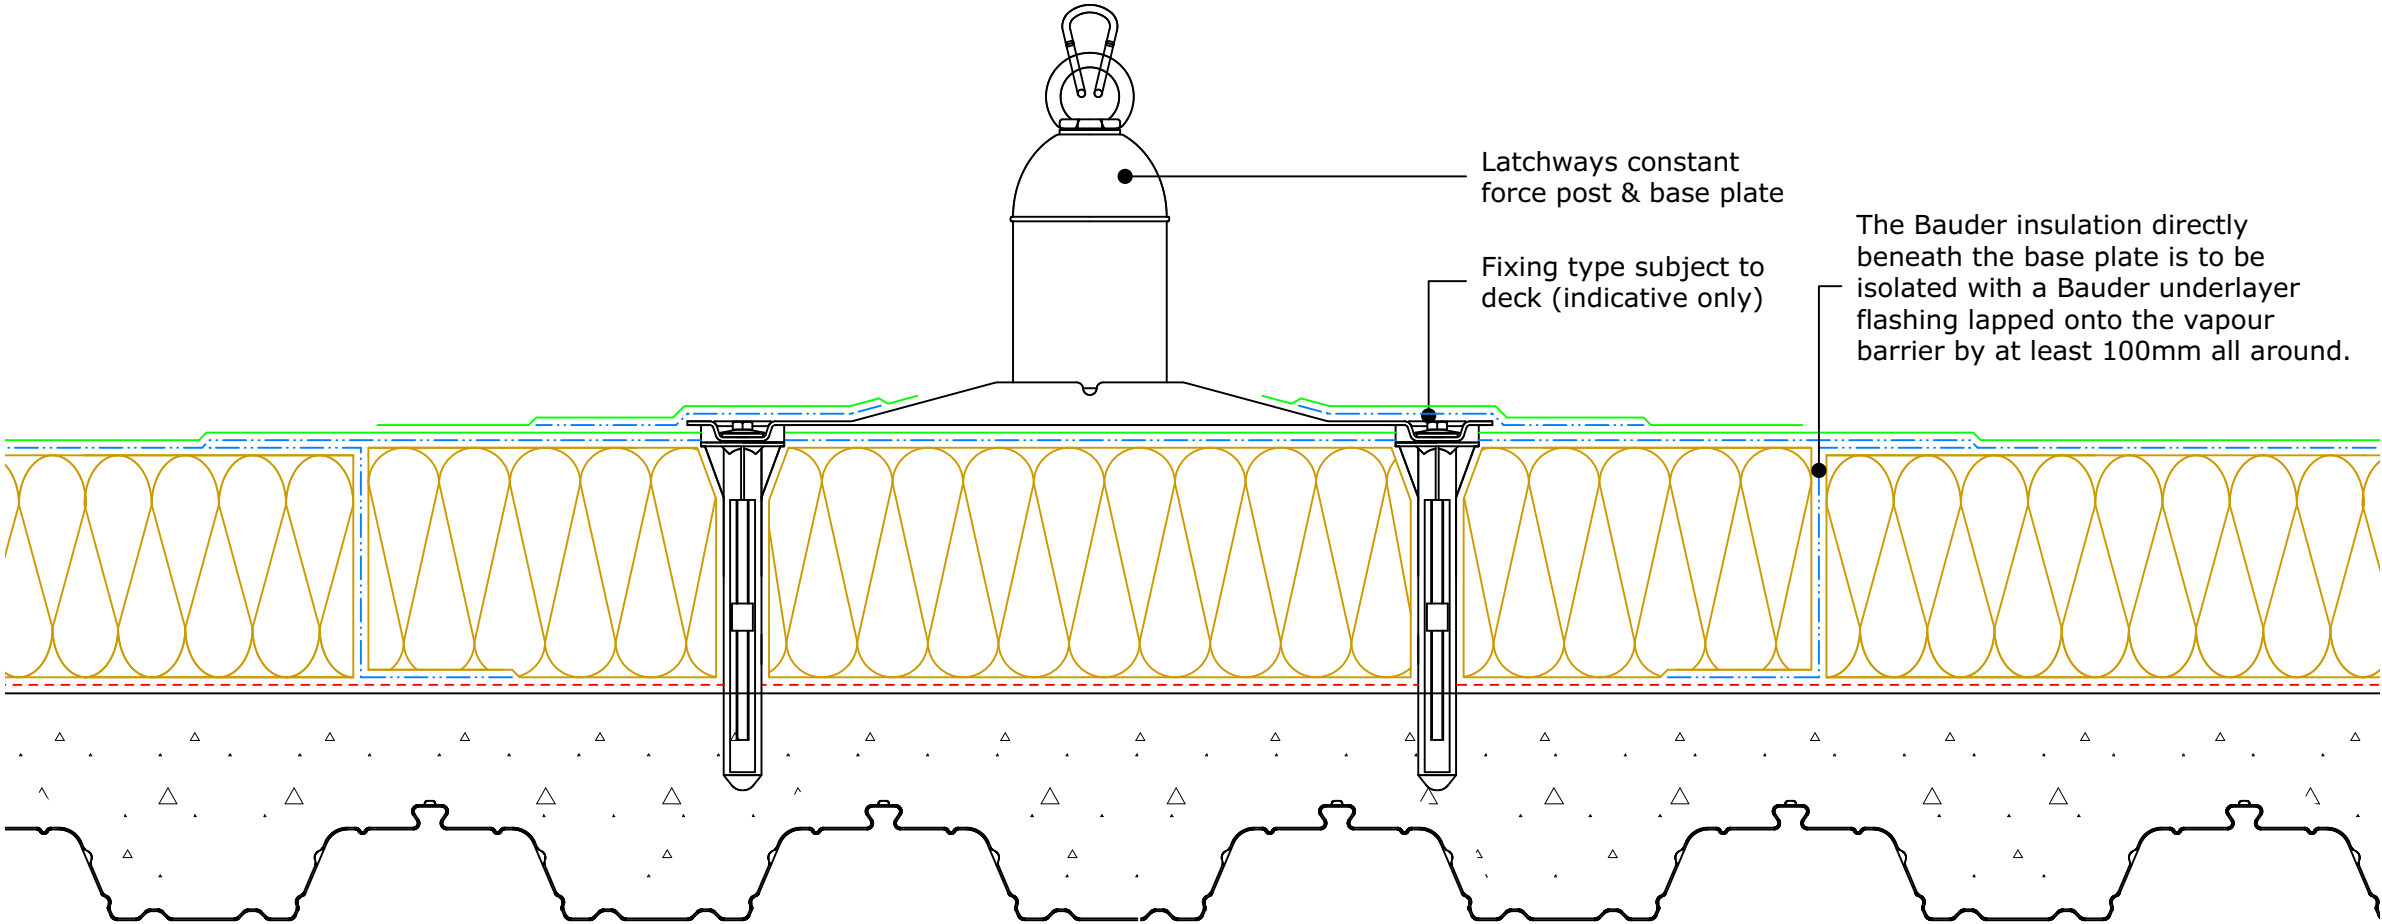

LATCHWAYS CONSTANT FORCE POST DETAIL

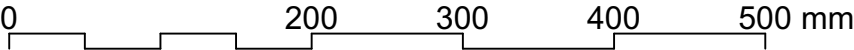

PACE

Project:		
16 WHITFIELD STREET LONDON W1T 2RA		
Title:		
LATCHWAYS POST DETAIL		
Client:		
PACE		
Date:		
FEBRUARY 2025		
Dwg No:	Revision:	Scale:
8339/W515	A	1:5 @ A3
Drawn:	Checked:	Status:
PHB	PHB	APPROVAL

THE
Genesis Design
STUDIO

CHARTERED ARCHITECTS

MEAD MILL MILL LANE ROMSEY
HAMPSHIRE SO51 8EQ

T : (01794) 519333
F : (01794) 519666
E : mail@thegenesisdesignstudio.com