
## 14\_SH\_Drawing\_TheBlock\_Address\_Signage\_Elevation

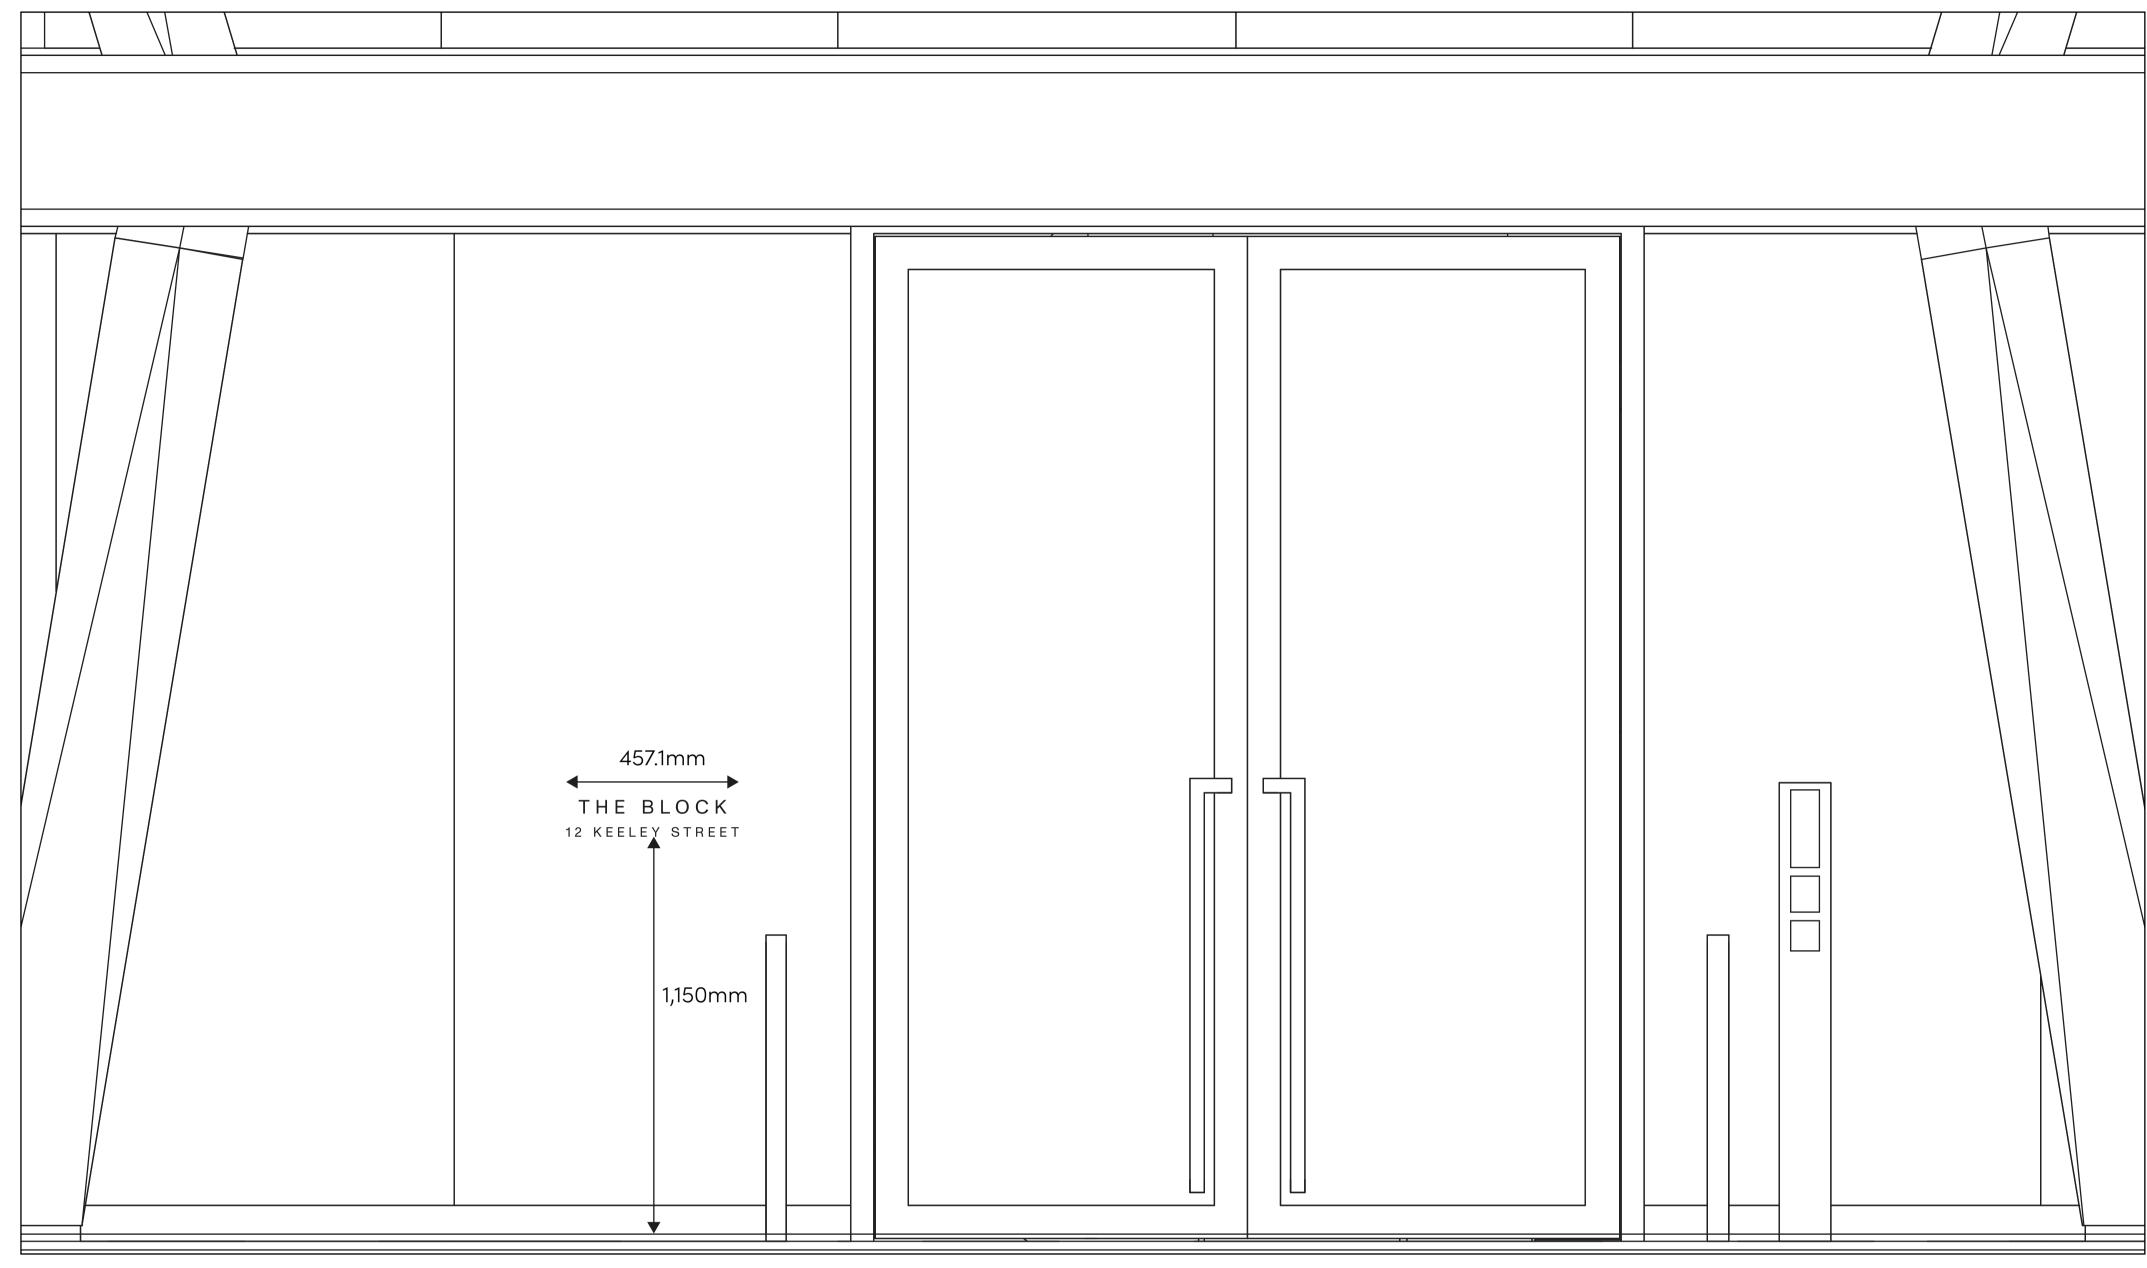

Scale @ ISO A1 1:10

Scale @ ISO A1 1:1



