



19_SH_Drawing_Extra_Delivery_Nudges_Existing_Elevation

Scale @ ISO A1
1 : 20

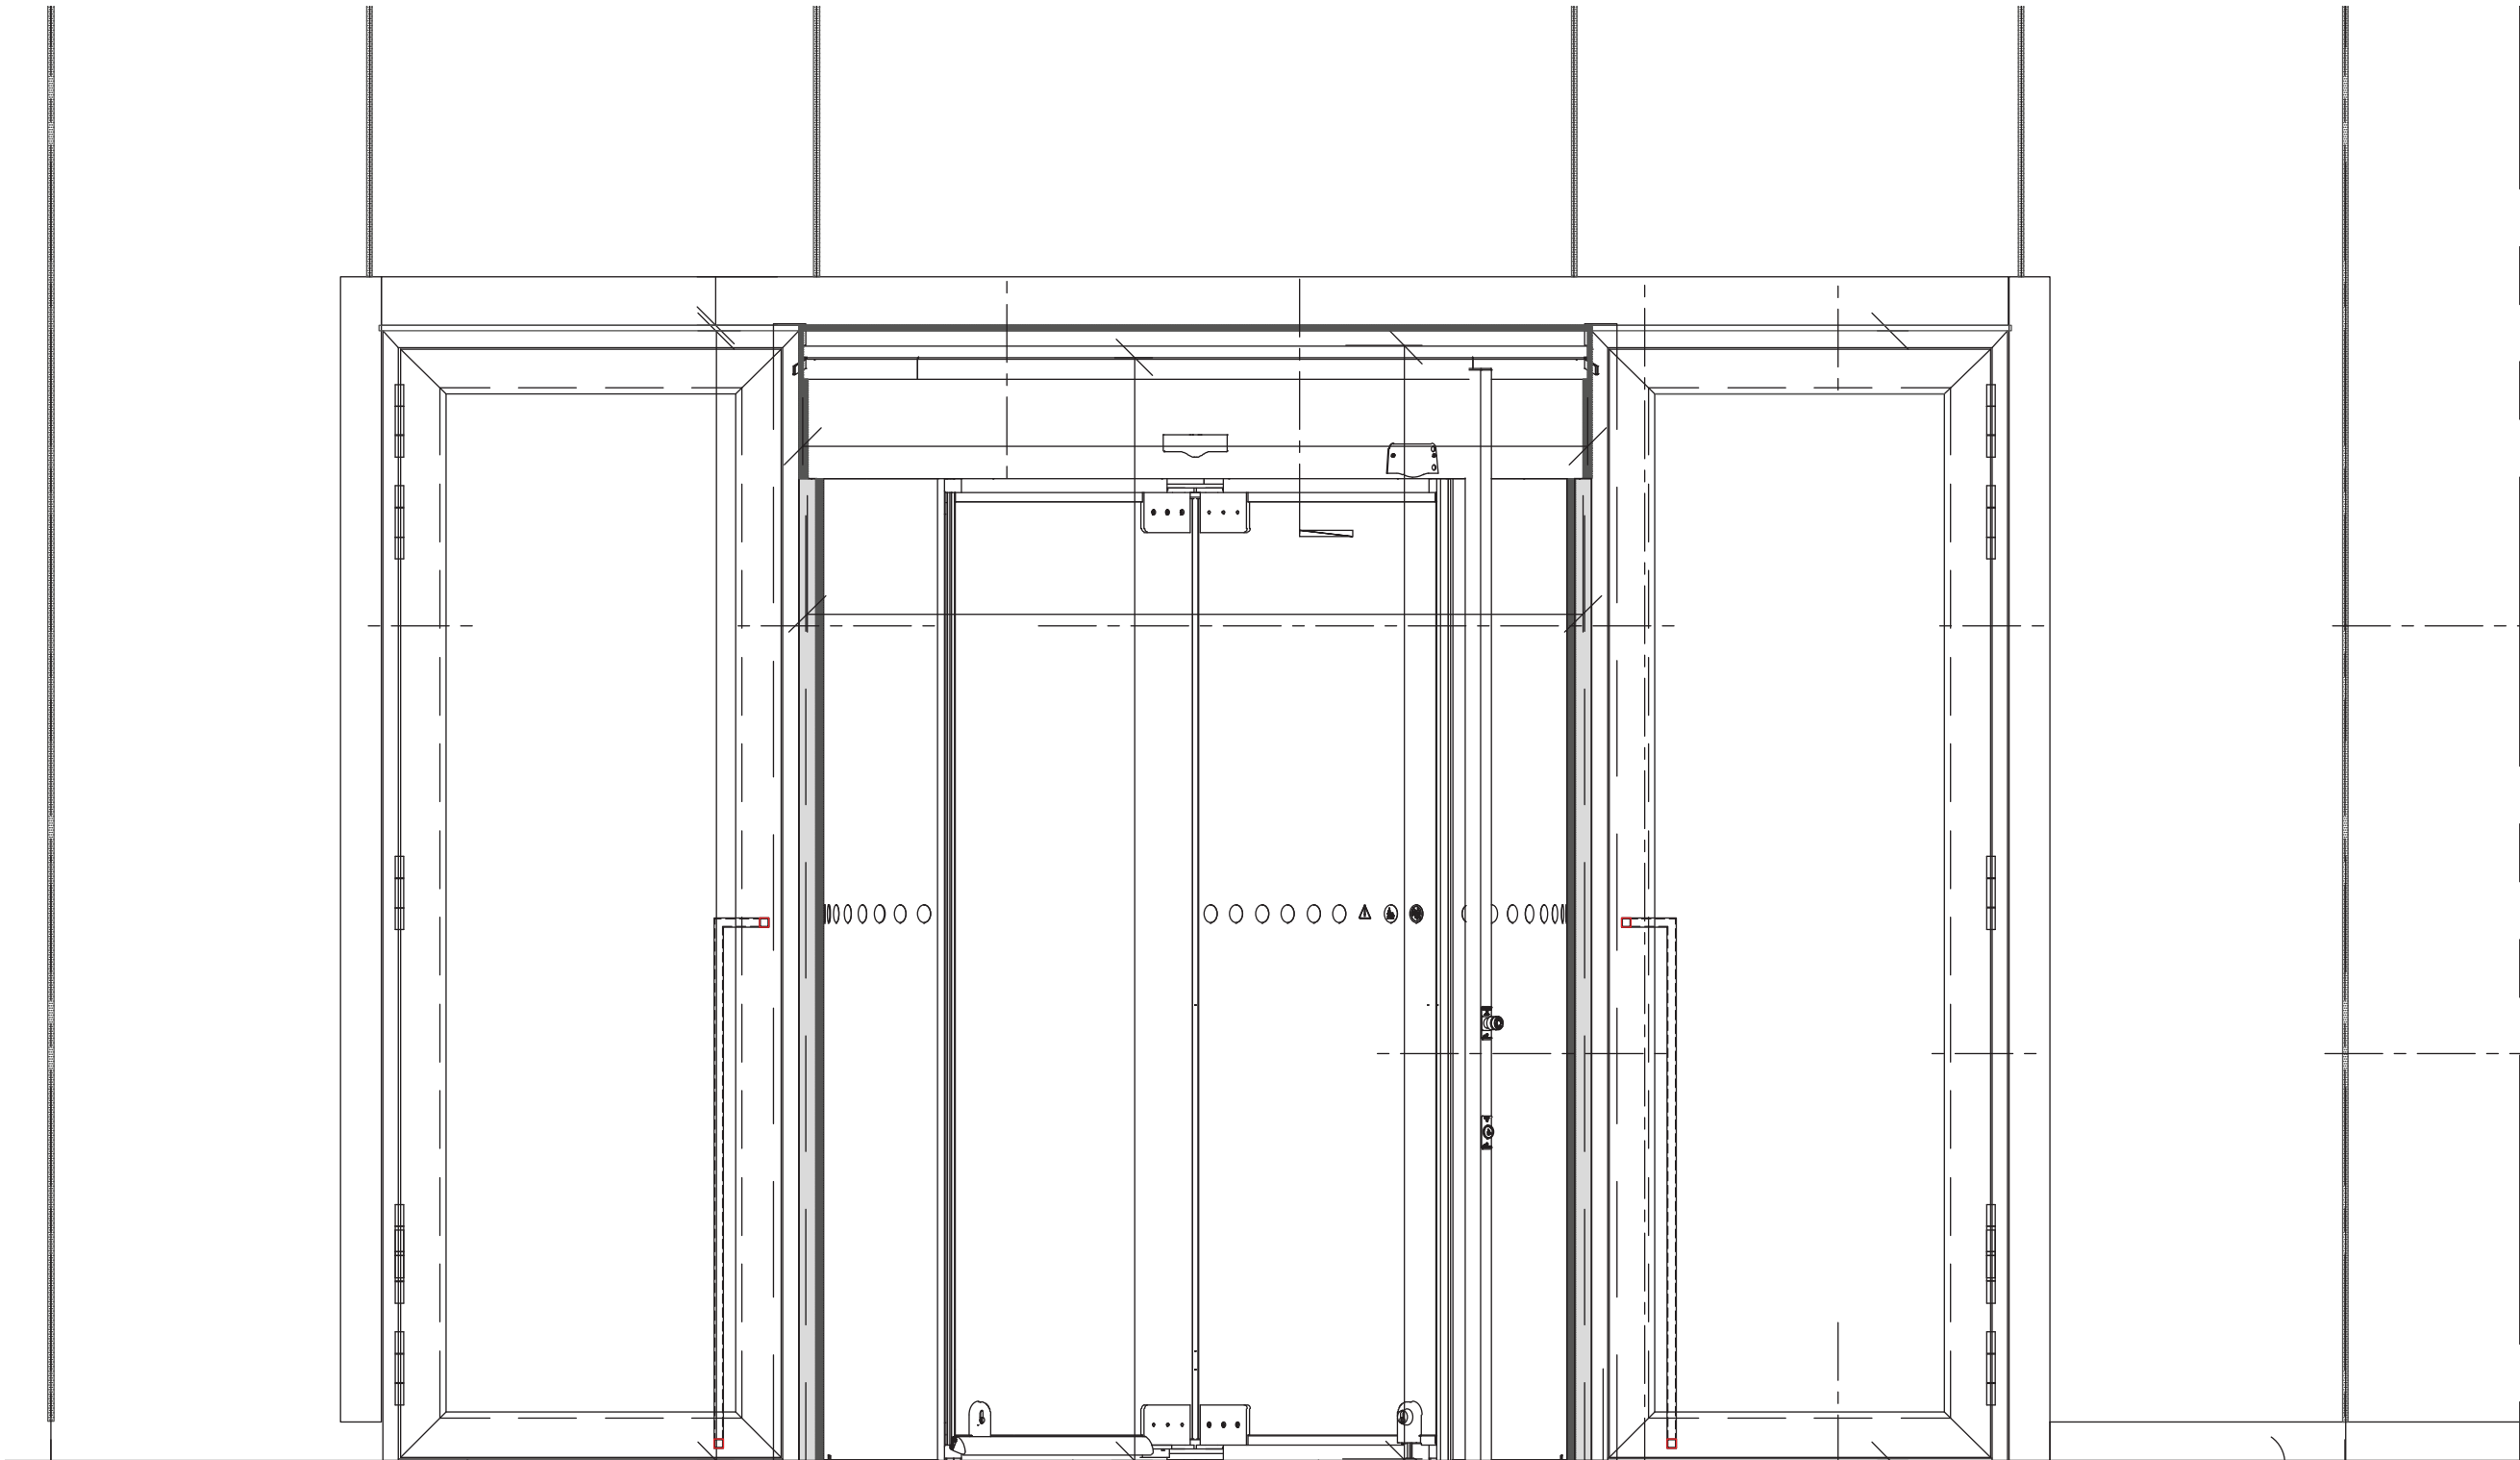

The Tower entrance

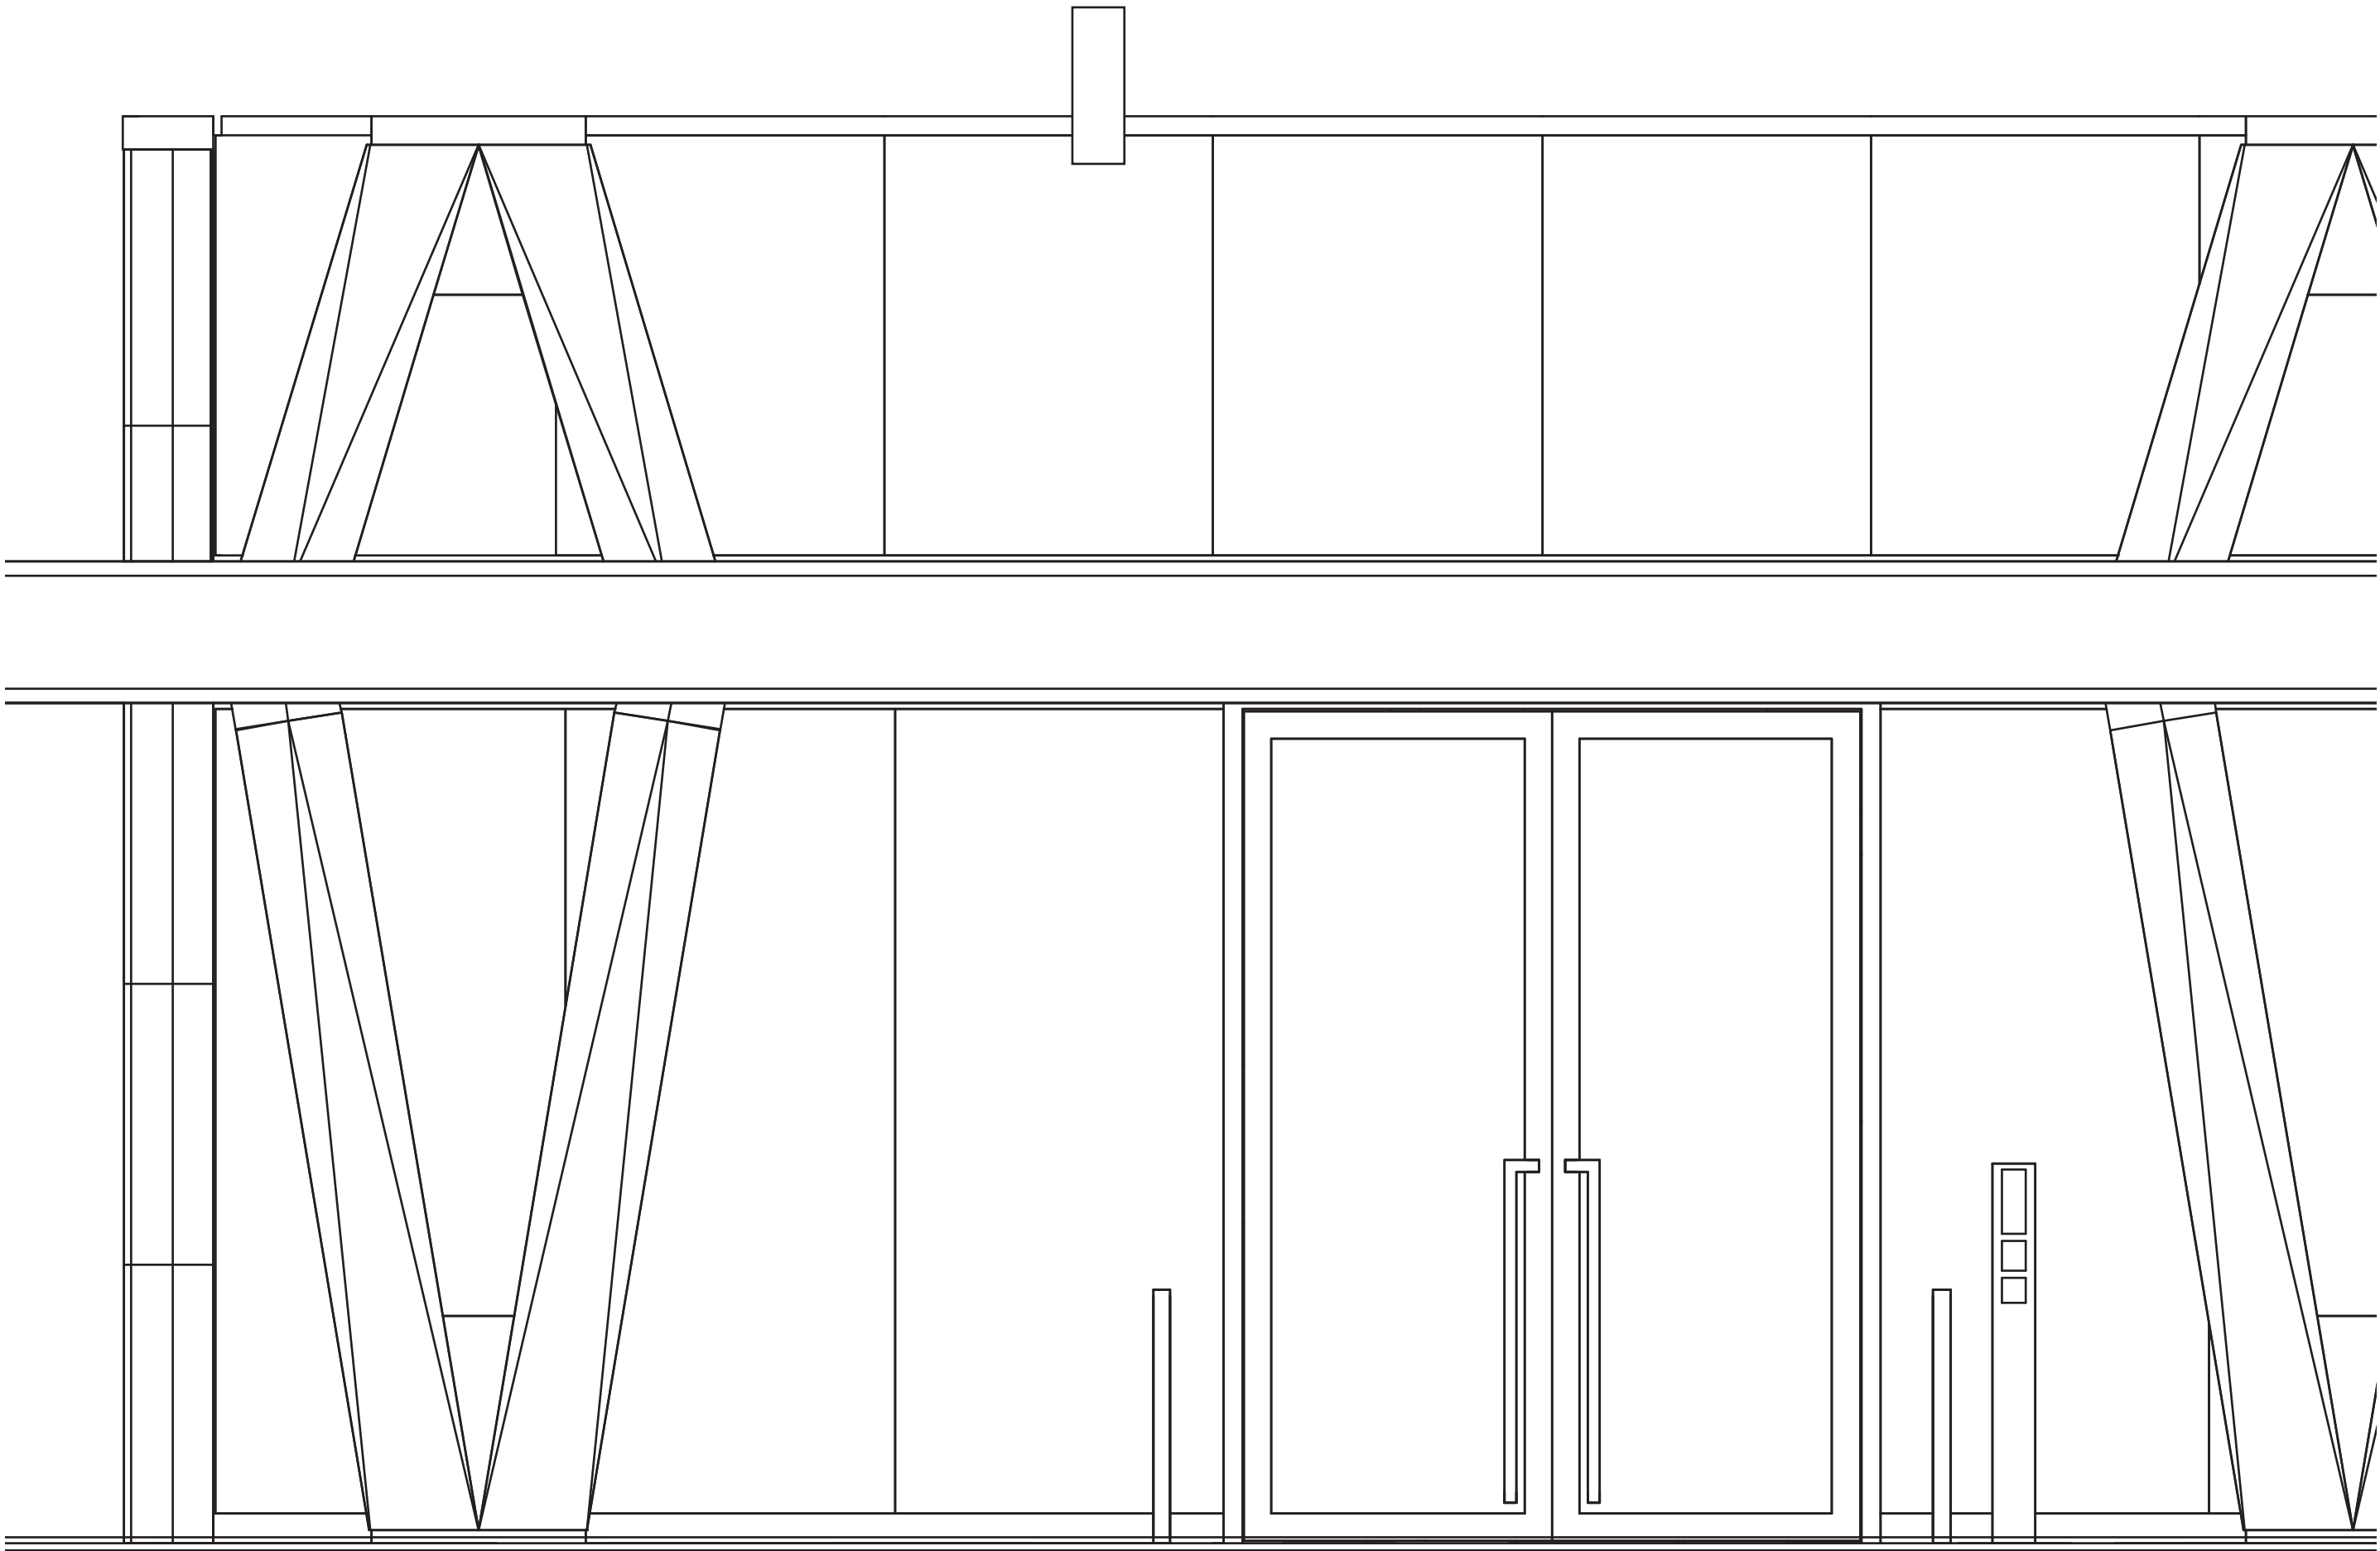

The Block entrance

Scale @ ISO A1
1:20

