


Existing Left Elevation

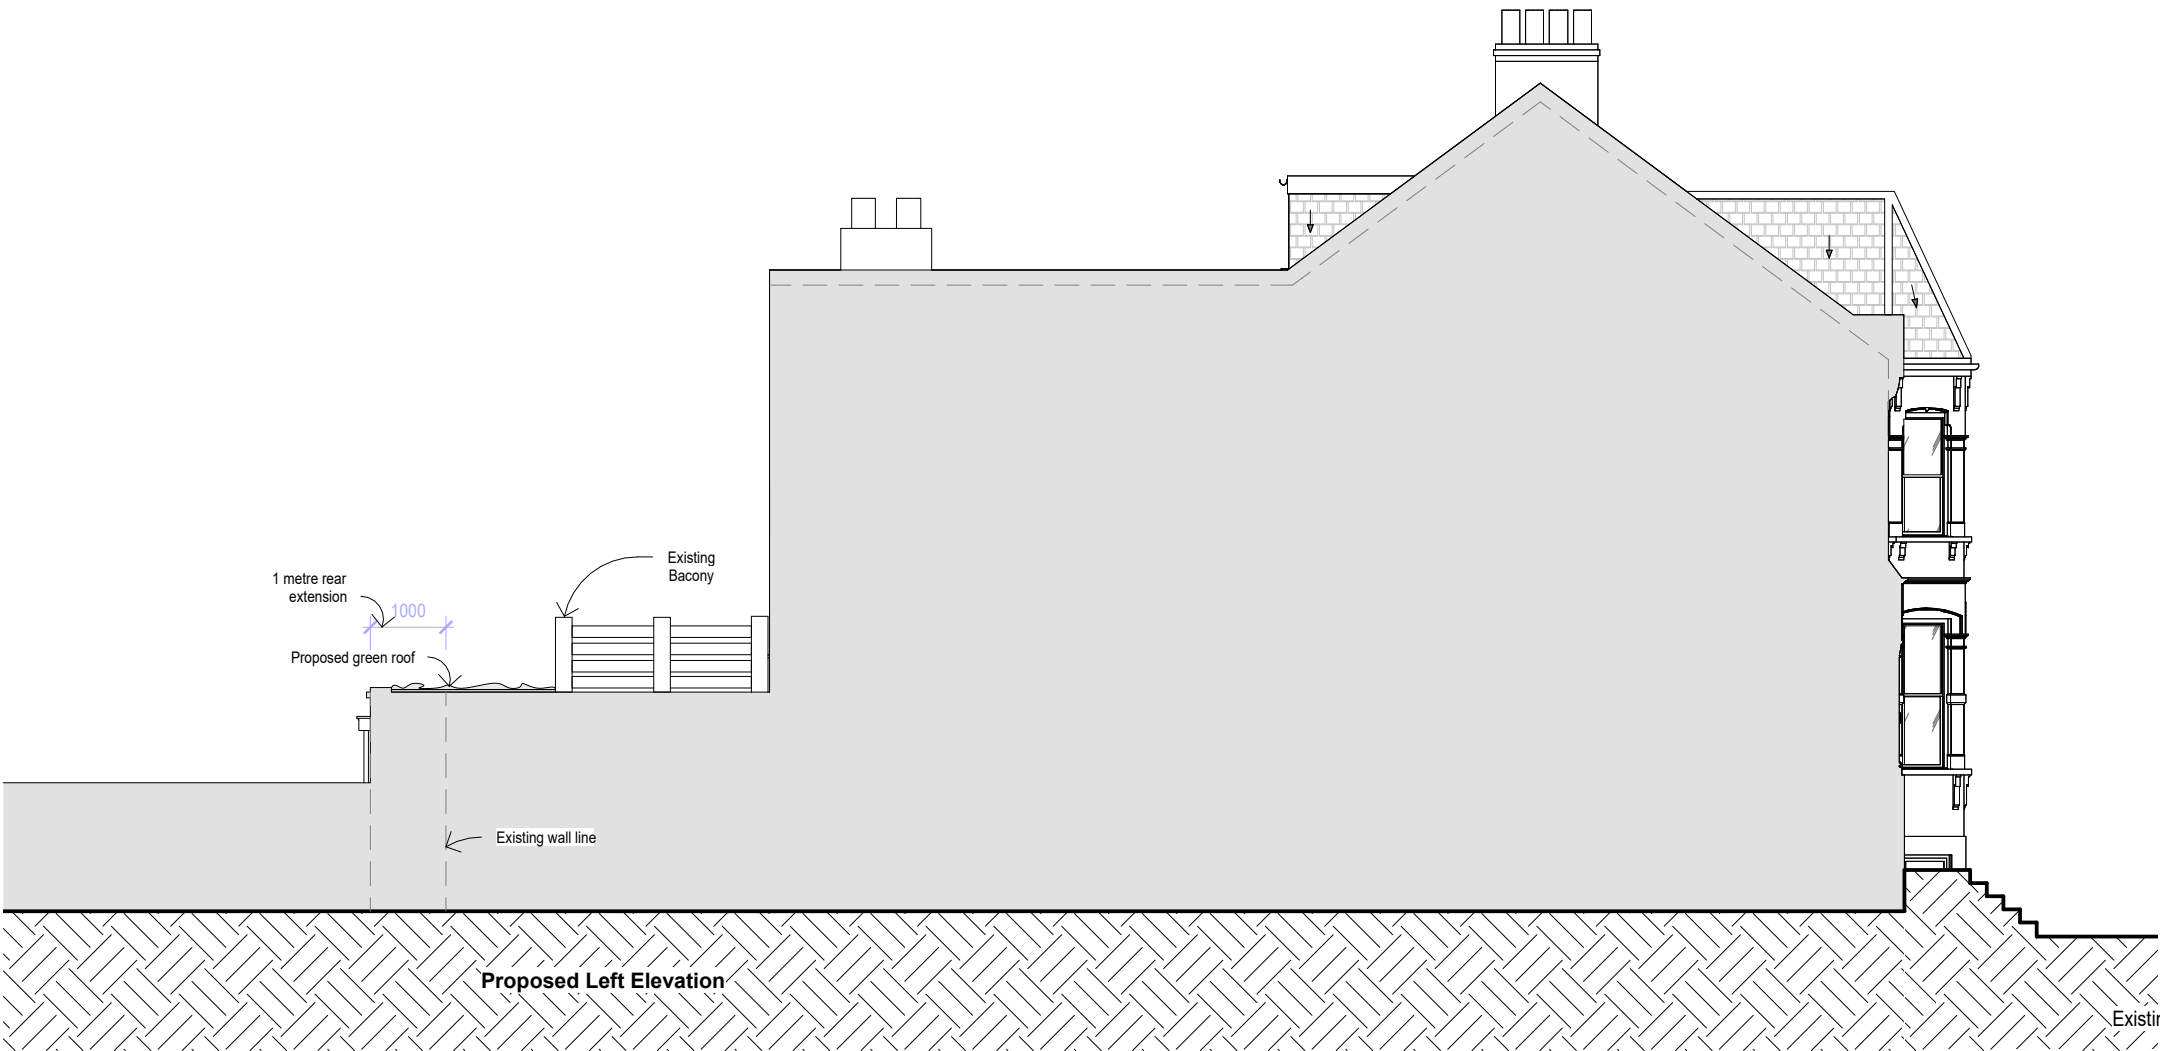

Proposed Left Elevation

0 1 2m

PROJECT
Hillfield rd
ADDRESS
55 Hillfield Rd
London, NW6 1QD

DRAWING TITLE
Existing & Proposed Left Elevations

REV	SCALE	DATE	DWG CODE	DWG NO.
B	1:100@A3	25/02/28		D202

RIBA
Royal Institute of
British Architects

arb
Architects Registration Board

NOTE:
1. All dimensions to be verified on site.
2. All dimensions are in millimeters.
3. The Copyright of this drawing belongs to Proficiency Design & Build.

Proficiency
Design & Build