


Existing Section

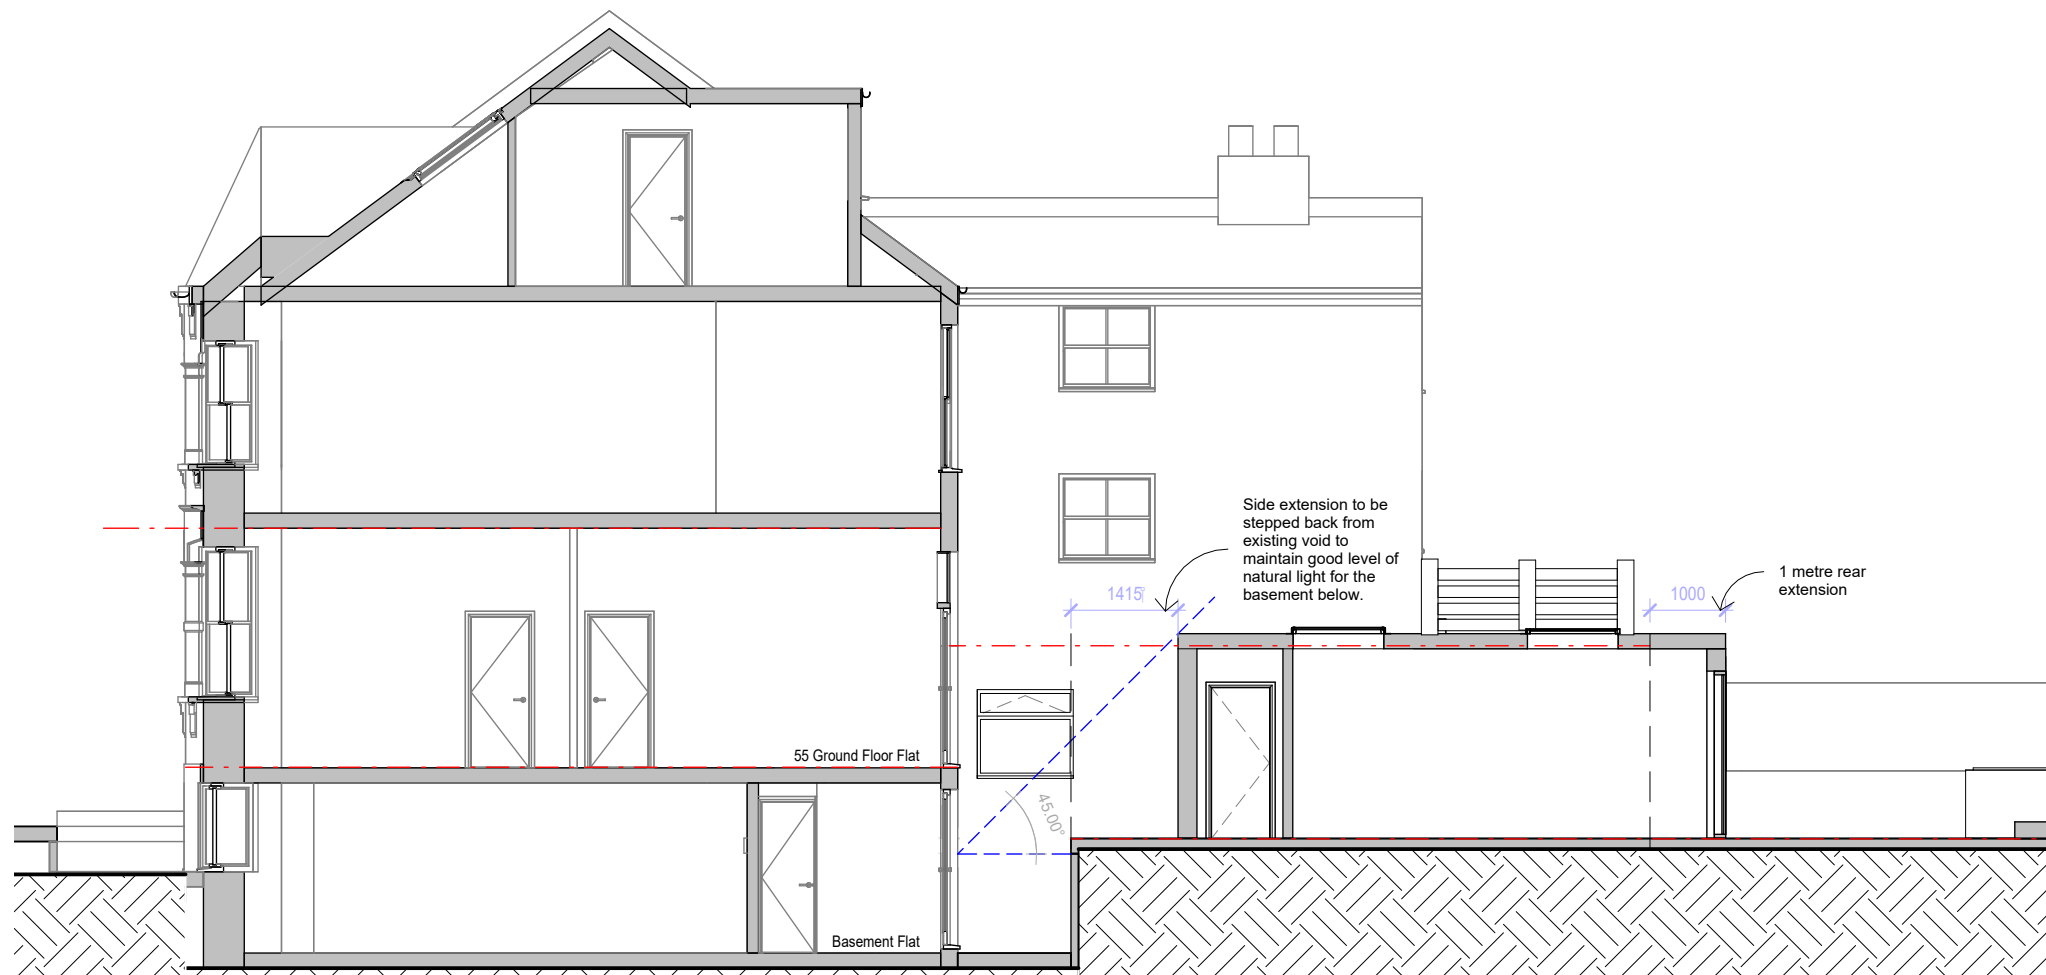

Proposed Section

0 1 2m

PROJECT
Hillfield rd

ADDRESS
55 Hillfield Rd
London, NW6 1QD

DRAWING TITLE
Existing & Proposed Sections 2

| REV | SCALE | DATE | DWG CODE | DWG NO. |
|-----|----------|----------|----------|---------|
| B | 1:100@A3 | 28/02/25 | | D302 |

Proficiency
Design & Build

RIBA
Royal Institute of
British Architects

arb
Architects Registration Board

NOTE:
1. All dimensions to be verified on site.
2. All dimensions are in millimeters.
3. The Copyright of this drawing belongs to Proficiency Design & Build.

31-35 FORTUNE GREEN ROAD, WEST HAMPSTEAD, LONDON, NW6 1DU TEL: 02074356231 INFO@PROFICIENCYLTD.CO.UK WWW.PROFICIENCYLTD.CO.UK