



Existing GF Plan

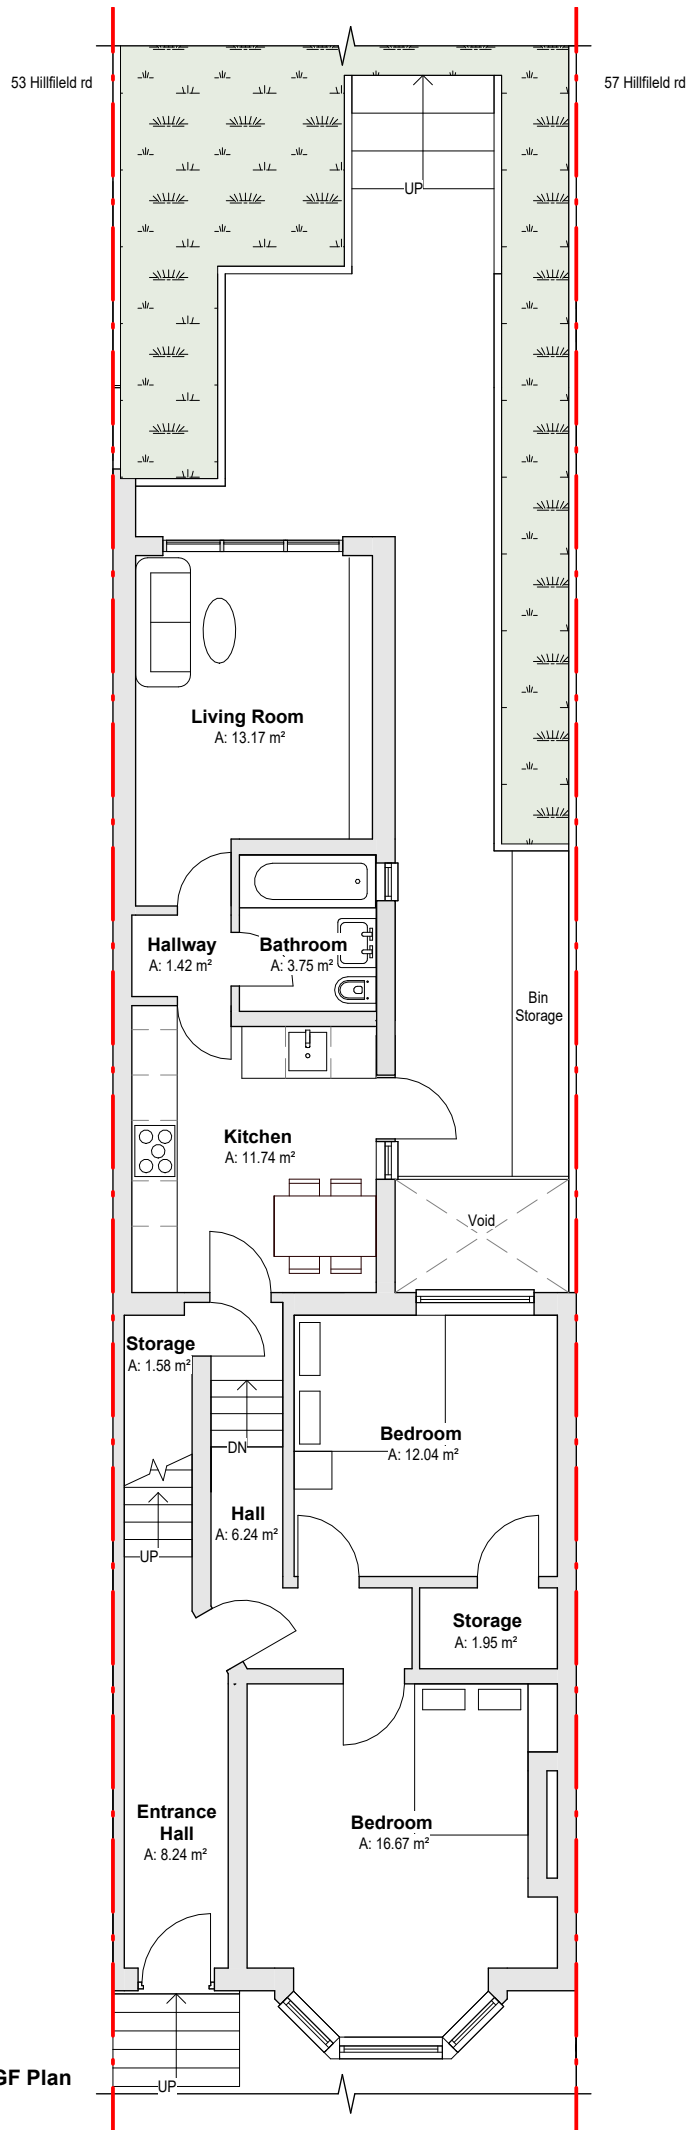

Proposed GF Plan

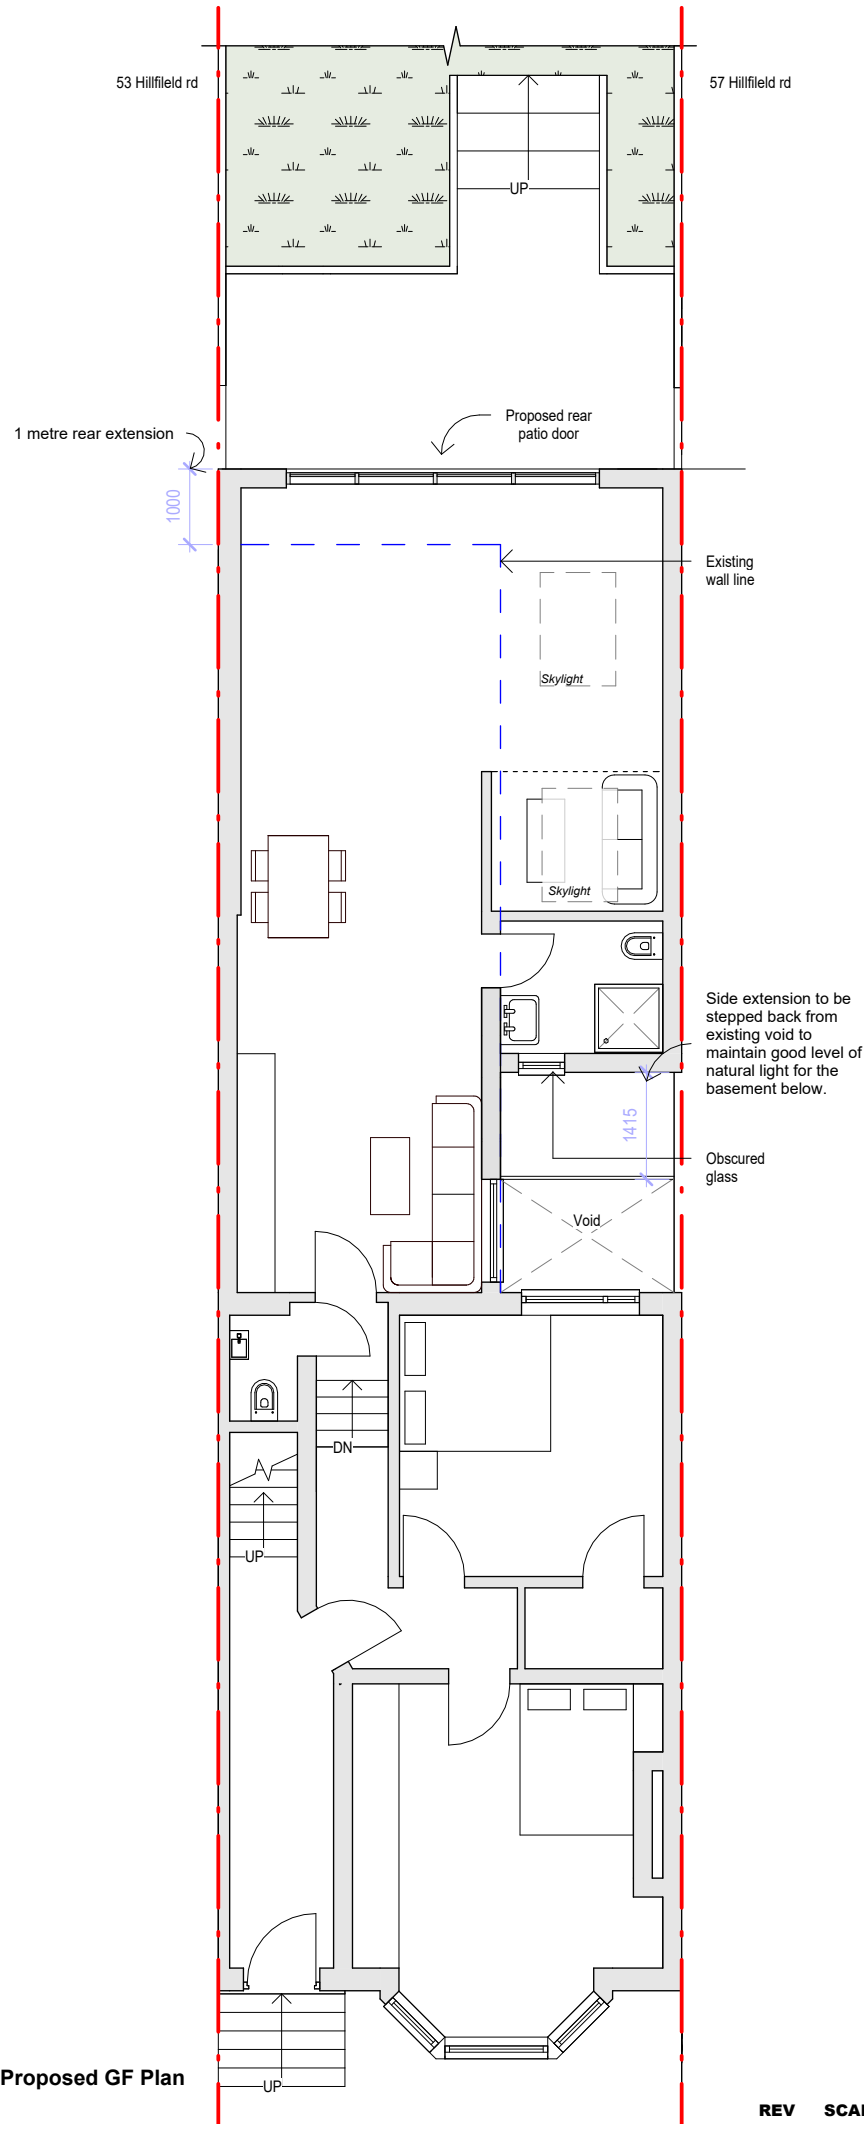

PROJECT
Hillfield rd

ADDRESS
55 Hillfield Rd
London, NW6 1QD

DRAWING TITLE
Existing & Proposed GF Plans

REV	SCALE	DATE	DWG CODE	DWG NO.
C	1:100@A3	25/02/28		D101

Proficiency
Design & Build

RIBA 
Royal Institute of
British Architects

arb
Architects Registration Board

NOTE:
1. All dimensions to be verified on site.
2. All dimensions are in millimeters.
3. The Copyright of this drawing belongs to Proficiency Design & Build.