


PROPOSED
SIDE ELEVATION

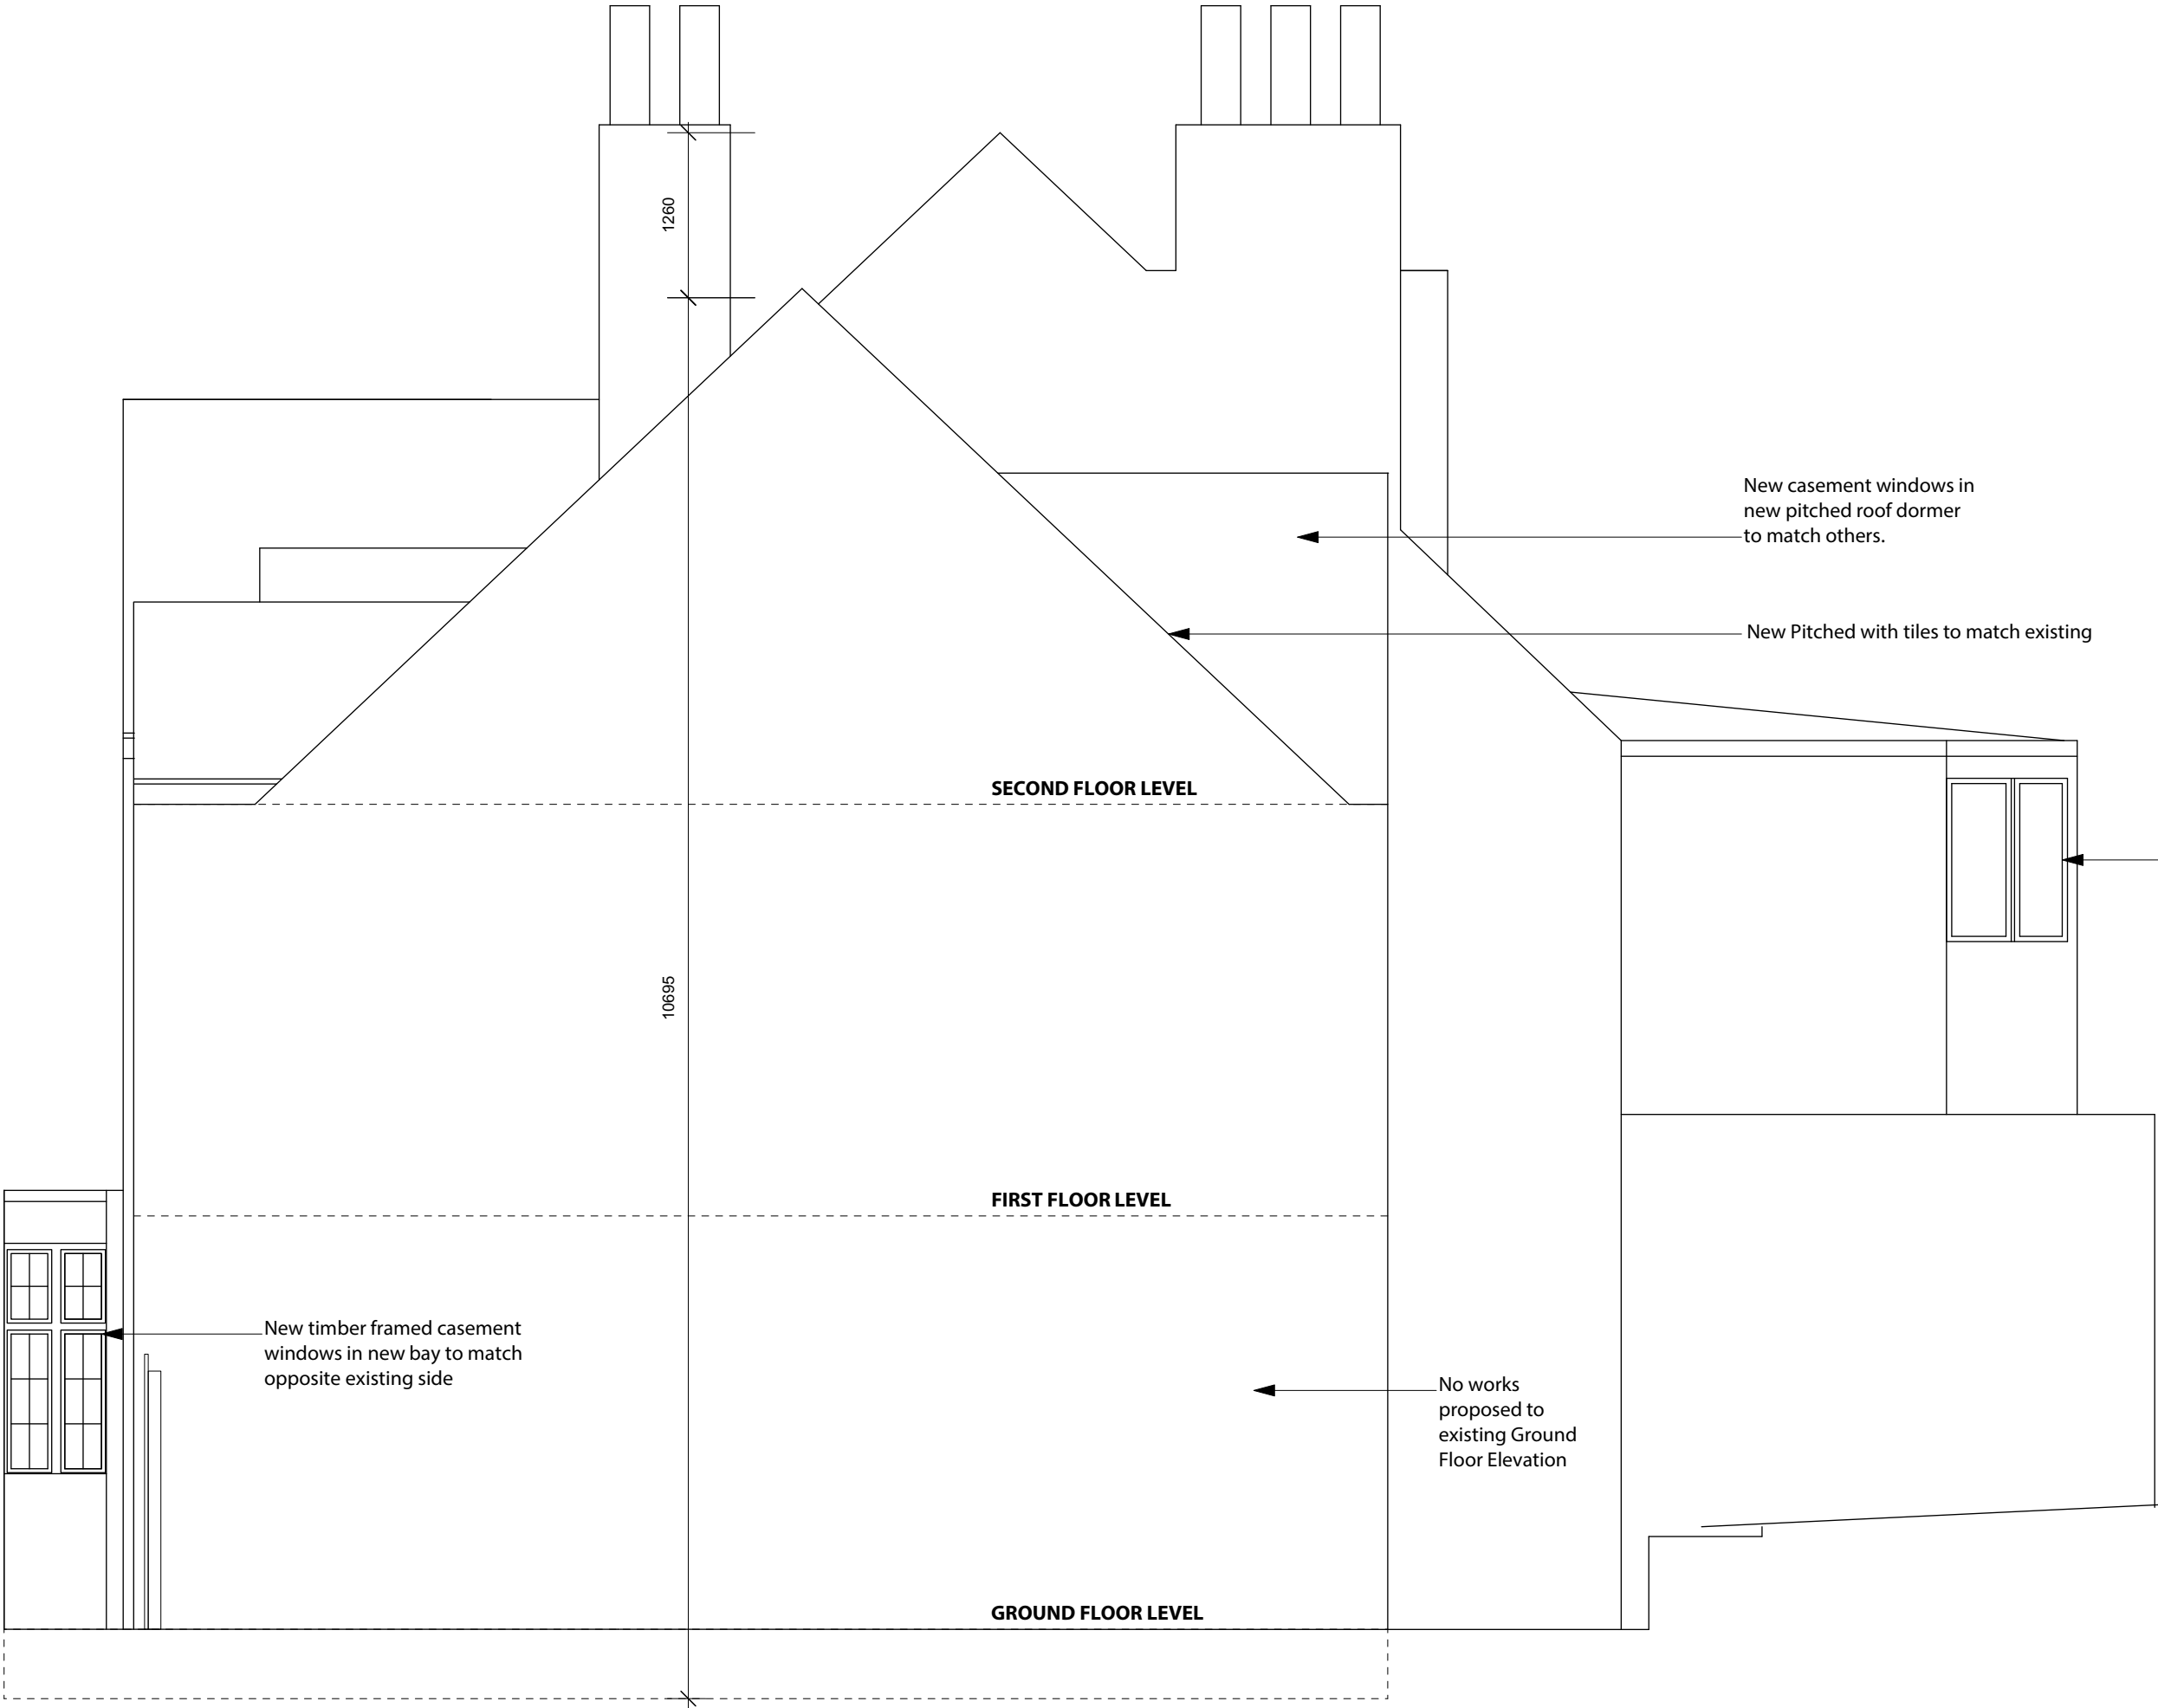

HOUSEHOLDER
PLANNING

NOTES:
All dimensions must be confirmed on site and verified with the Architect. Any discrepancies on the drawing must be reported to the Architect prior to any works being carried out on site.
Do not scale off drawing.
The copyright of this schedule / drawing remains with the Architect. No part of this schedule / drawing may be reproduced in any form or by any means without the written permission of Nicholas Lee Architects.

Project Title	
Briardale Gardens	
Job No.	Sheet Title
1218	Proposed Side Elevation
Stage	Scale
Planning	1:50 @ A3
Drawn By	Date
OL	06.04.2025
Reviewed By	CAD File Name
NL	1218 - Briardale Gardens - AE-003

nicholas lee architects ltd

34A Rosslyn Hill, London NW3 1NH
Tel: 020 7435 9315 www.nleearchitects.com