

Copyright in the design and this drawing is the property of RESI. Reproduction in whole or in part is forbidden without written sanction of RESI. This drawing must be read in conjunction with all other relevant documentation and drawings.

RESI accepts no liability for any expense, loss or damage of whatsoever nature and however arising from any variation which has not been referred to them and their approval obtained.

Print out to actual scale. For planning purposes only. All dimensions to be cross checked on site prior to construction and ordering of products. Any discrepancies to be reported to RESI immediately.

NOTES

KEY

Neighbouring context

Boundary line



Revision		
Rev	Notes	Date
A	Planning Issue	14/03/2025
B	Planning Revision	16/04/2025




Job Title  
Proposed conservation style  
rooflights in front and rear roof  
slopes, internal alterations and all  
associated works at 59 Constantine  
Road, NW3 2LP

Drawing Status  
Planning Drawings


Client  
Suzie Harris

Drawing Title  
Block Plans

Scale 1 : 200 @ A3	Drawn AR
Date March 2025	Checked RA
Drawing No. B-153540-3000	REV B

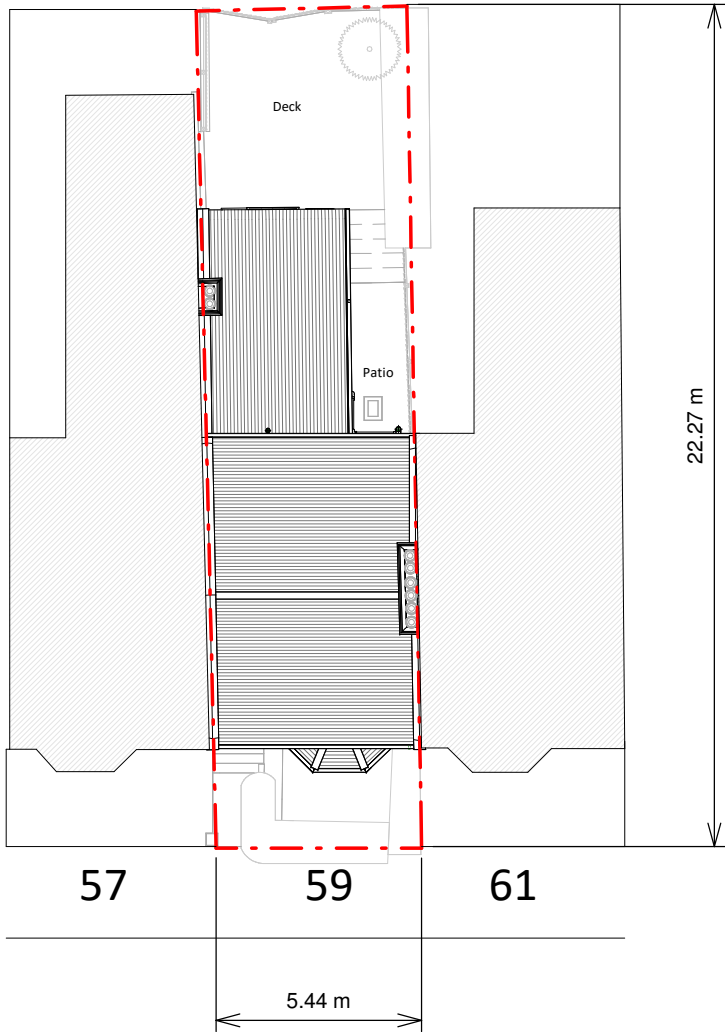

Existing Block Plan

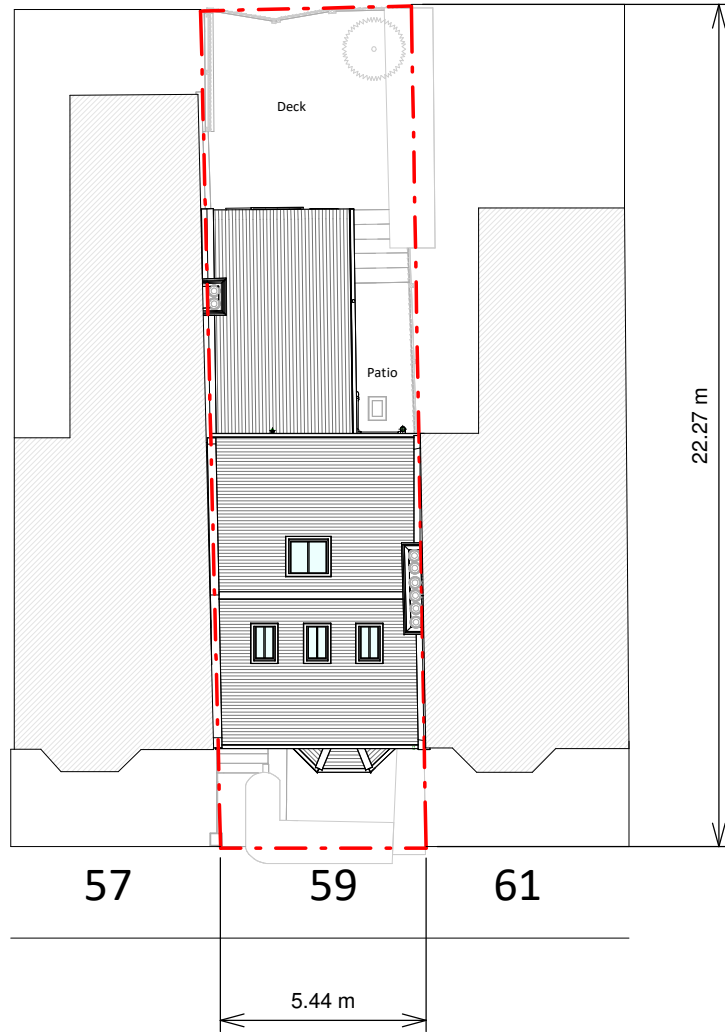

Proposed Block Plan

