



EXISTING - DETAIL



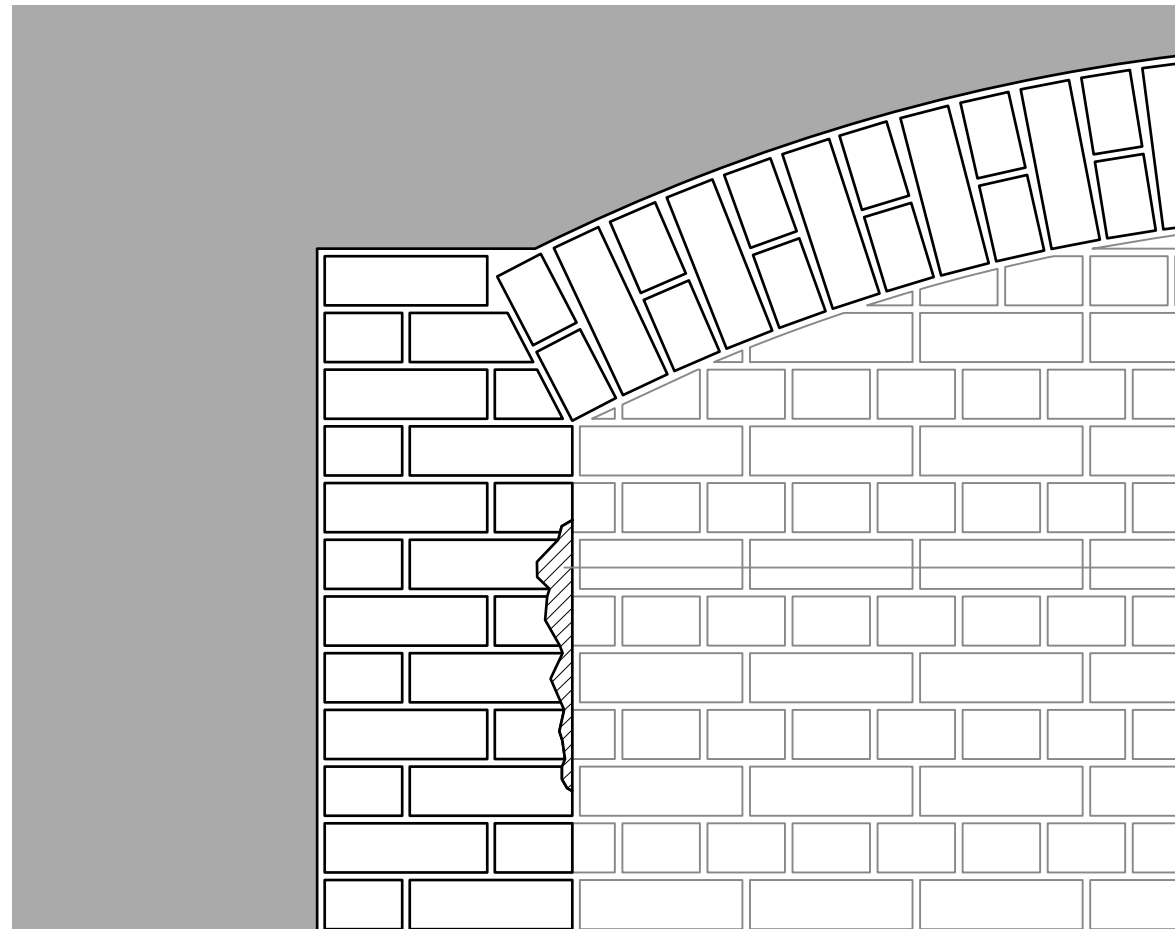


- Brickwork in poor condition due to environment

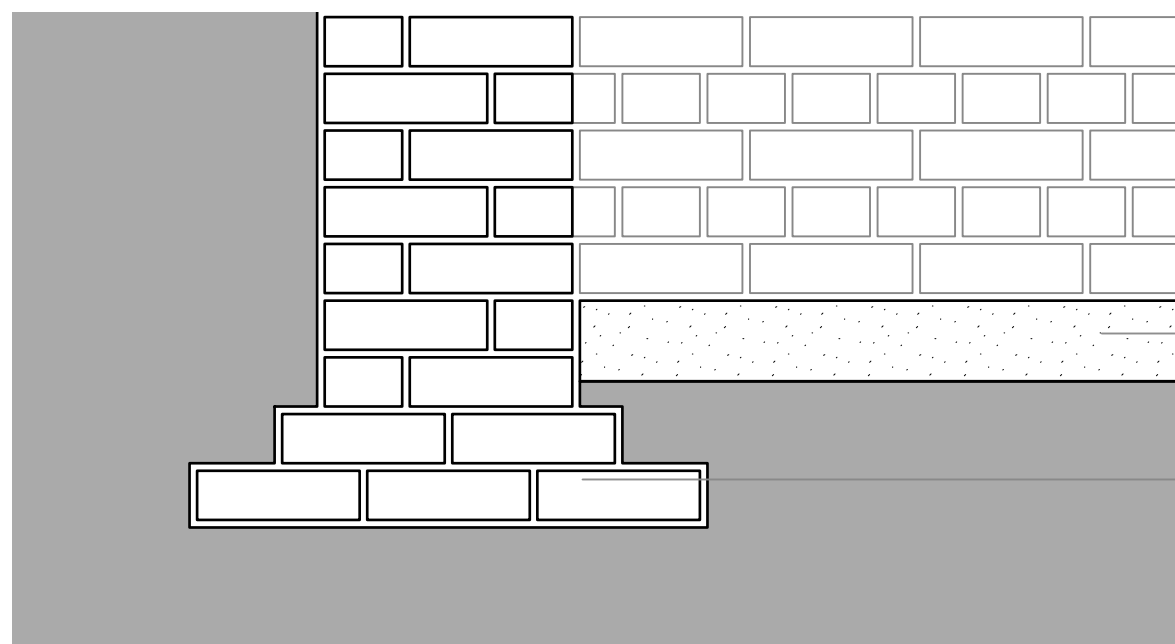

- Lack of drainage and ventilation have made floor uneven

- Corbelled foundation as per structural investigation

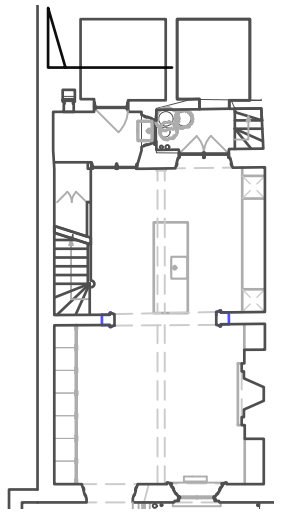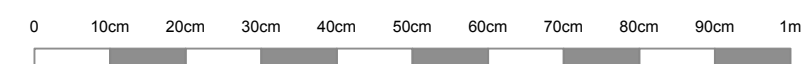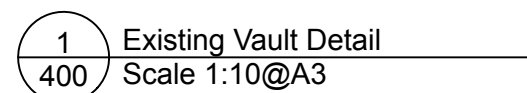

2 Key Plan
400 Scale NTS

No.	Date	By	Revision Notes

Note	

Although O.S. Coordinates may be shown on this plan the grid is to be treated as arbitrary. No scale factor has been applied to the survey therefore the any coordinates shown are not true O.S. Coordinates.

All dimensions to be checked on site



Roberts & Treguer

29 Clerkenwell Green
London
EC1R 0DU

© Roberts and Treguer Ltd

Client	
--------	--

32 Well Walk
NW3 1BX

Project Title

32 Well Walk

Sheet Title

EXISTING Detail Section

Drawn By CB

Project ID	2302
------------	------

Reviewed By
GR

1:100 @ A3

Date _____

Sheet No.

06/02/2023

2302-400