



# PROPOSED - DETAIL

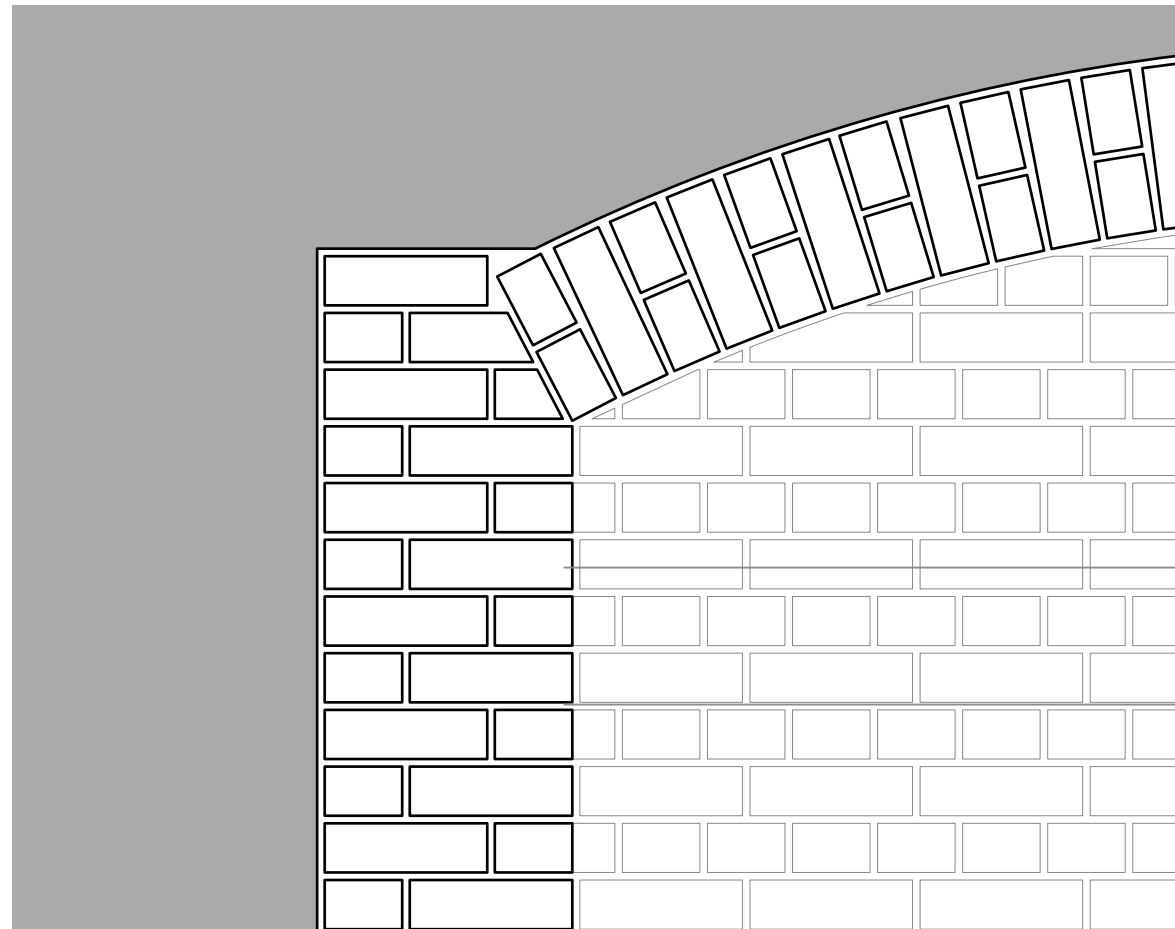

Decayed bricks to be replaced with matching bricks reclaimed on site

- Brickwork repointed with lime mortar


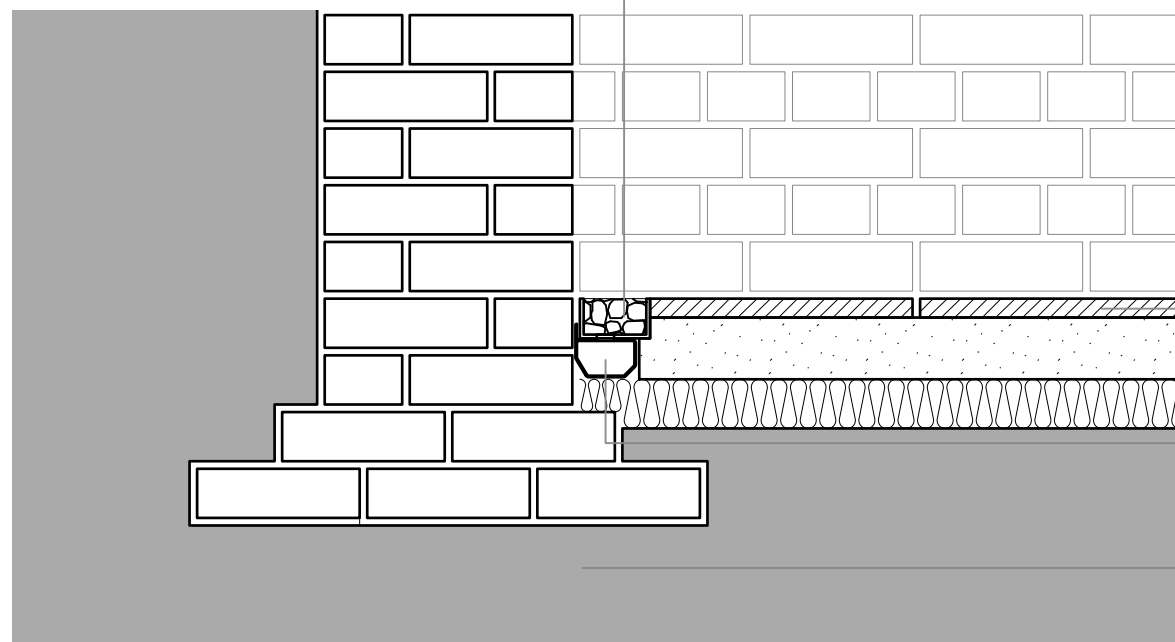


Narrow perimeter channel filled with gravel to collect moisture from walls

Yorkstone pavers to match floor finish on the rest of the lower ground floor

- Perimeter drainage channel

Proposed detailing to improve environmental conditions and keep existing fabric intact

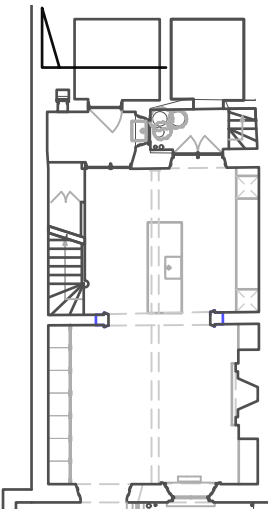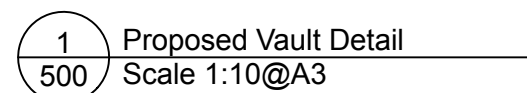

2 Key Plan  
500 Scale NTS

No.	Date	By	Revision Notes

Note	
------	--

Although O.S. Coordinates may be shown on this plan the grid is to be treated as arbitrary. No scale factor has been applied to the survey therefore the any coordinates shown are not true O.S. Coordinates.

*All dimensions to be checked on site*



Roberts &amp; Treguer

29 Clerkenwell Green  
London  
EC1R 0DU

Roberts and Treguer It

Client

32 Well Walk  
NW3 1BX

Project Title

## 32 Well Walk

Sheet Title

PROPOSED Detail Section

Drawn By

Project ID	2302
------------	------

Reviewed By

Scale	1:100 @ A3
-------	------------

Date \_\_\_\_\_

Sheet No.	
-----------	--

06/02/2023

2302-500