



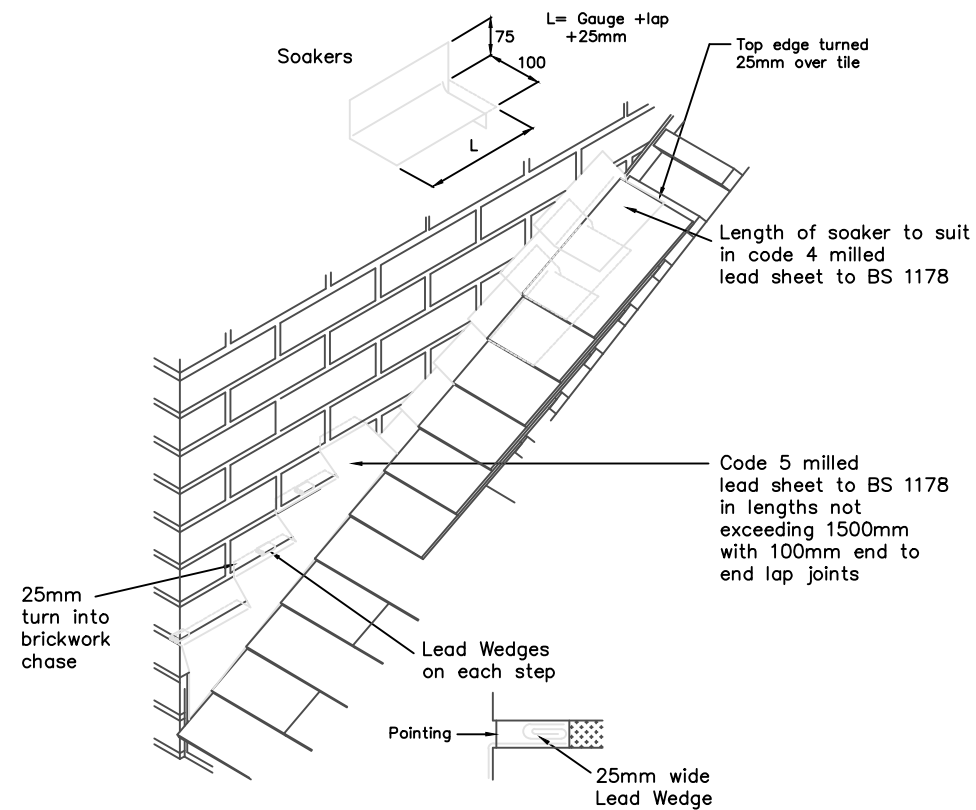


1 DETAIL 1

Scale: NTS

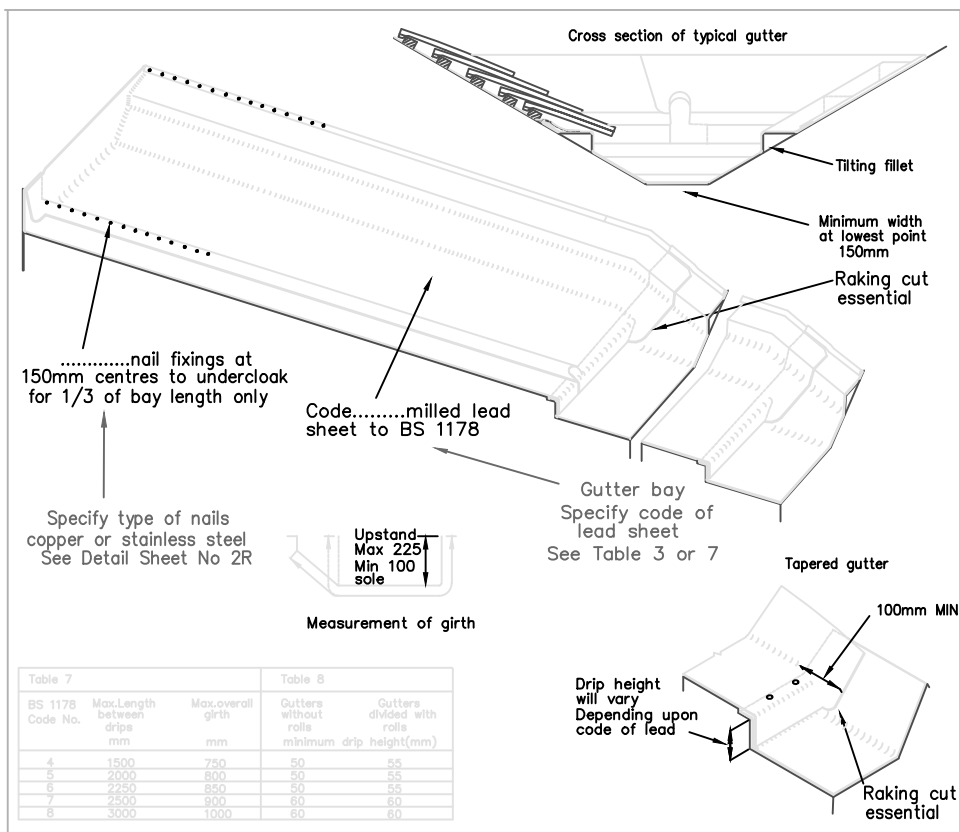


3 DETAIL 3

Scale: NTS

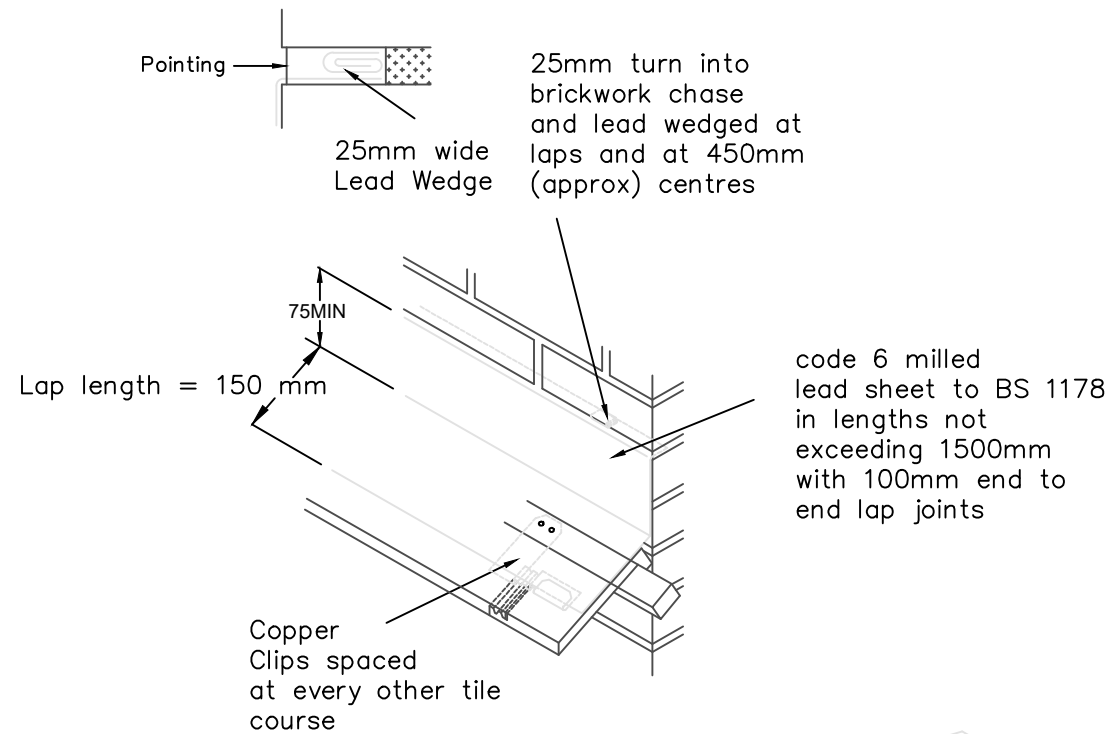

2 DETAIL 2

Scale: NTS

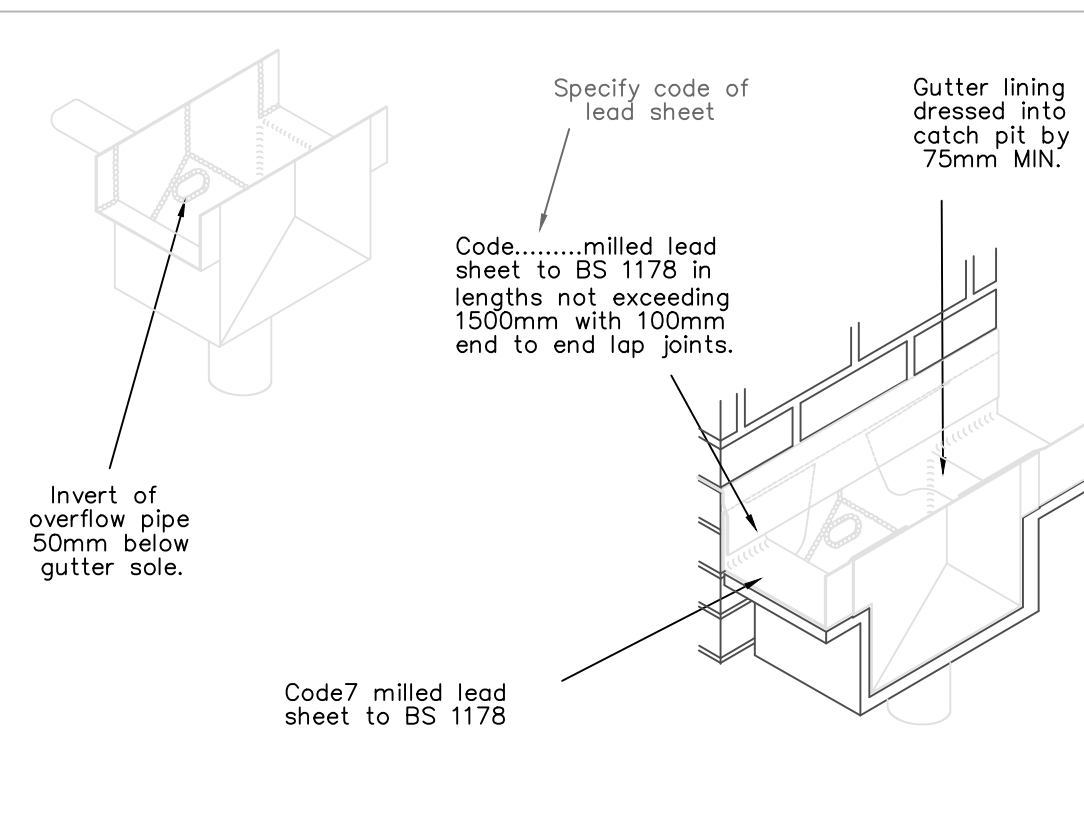

4 DETAIL 4

Scale: NTS

All dimensions to be checked on site prior to construction or manufacture. Do not scale from this drawing. Refer also to written specification of works where applicable. Any discrepancies to be verified with Architects prior to commencement of works.

This drawing is the property of DRY Architects Limited. They reserve copyright, and the drawing issued on the condition that it is not retained by any unauthorised person. It may not be reproduced or disclosed, either wholly or in part without written consent from DRY Architects Limited.

REVISION:	DESCRIPTION:	DATE:
P1	PLANNING	MARCH 2025

PLANNING

DRY ARCHITECTS

PROJECT: 8 HOLLY TERRACE, HIGHGATE

LONDON, N6 6LX

CLIENT: MR RICHARD ORMOND

DRAWING: ROOF DETAILS

DATE: DEC 2023

SCALE: 1:50 @ A3

DWG. NO: 5349-109

REVISION: P1

CHARTERED ARCHITECTS

ADDRESS: 48 Charlotte Street, London, W1T2NS

TEL: 0207 221 6161 FAX: 0207 243 6134

EMAIL: info@dryarchitects.co.uk WEB: www.dryarchitects.co.uk