



ELEVATION A

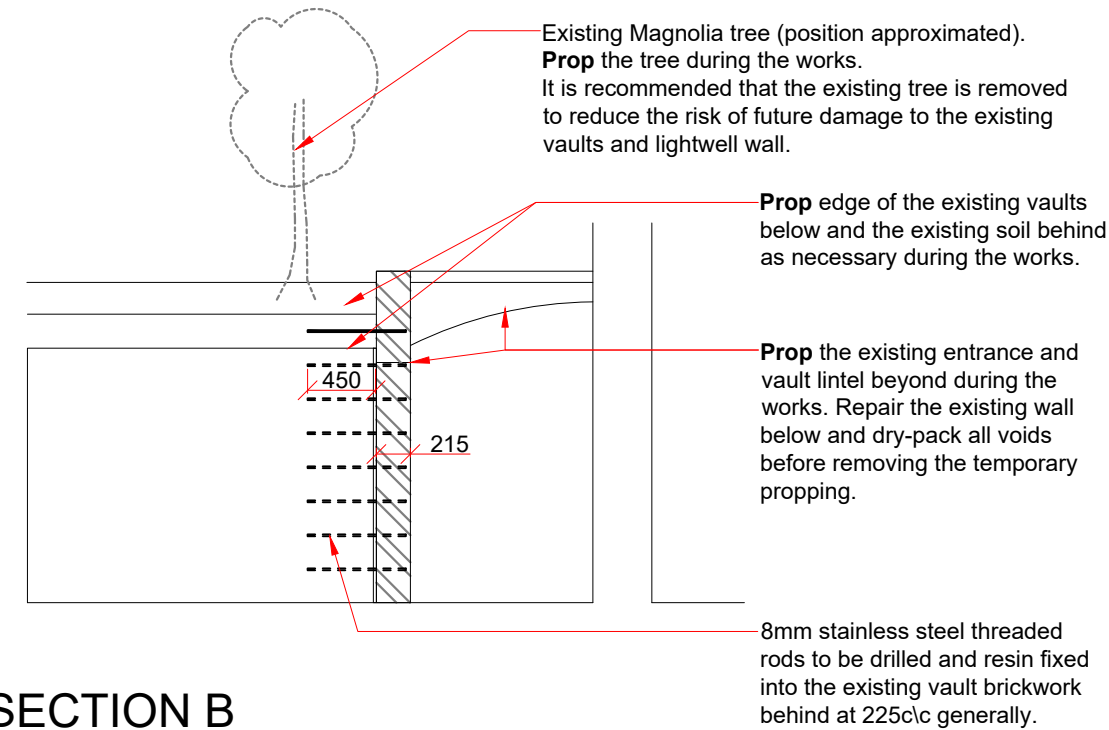

SECTION B

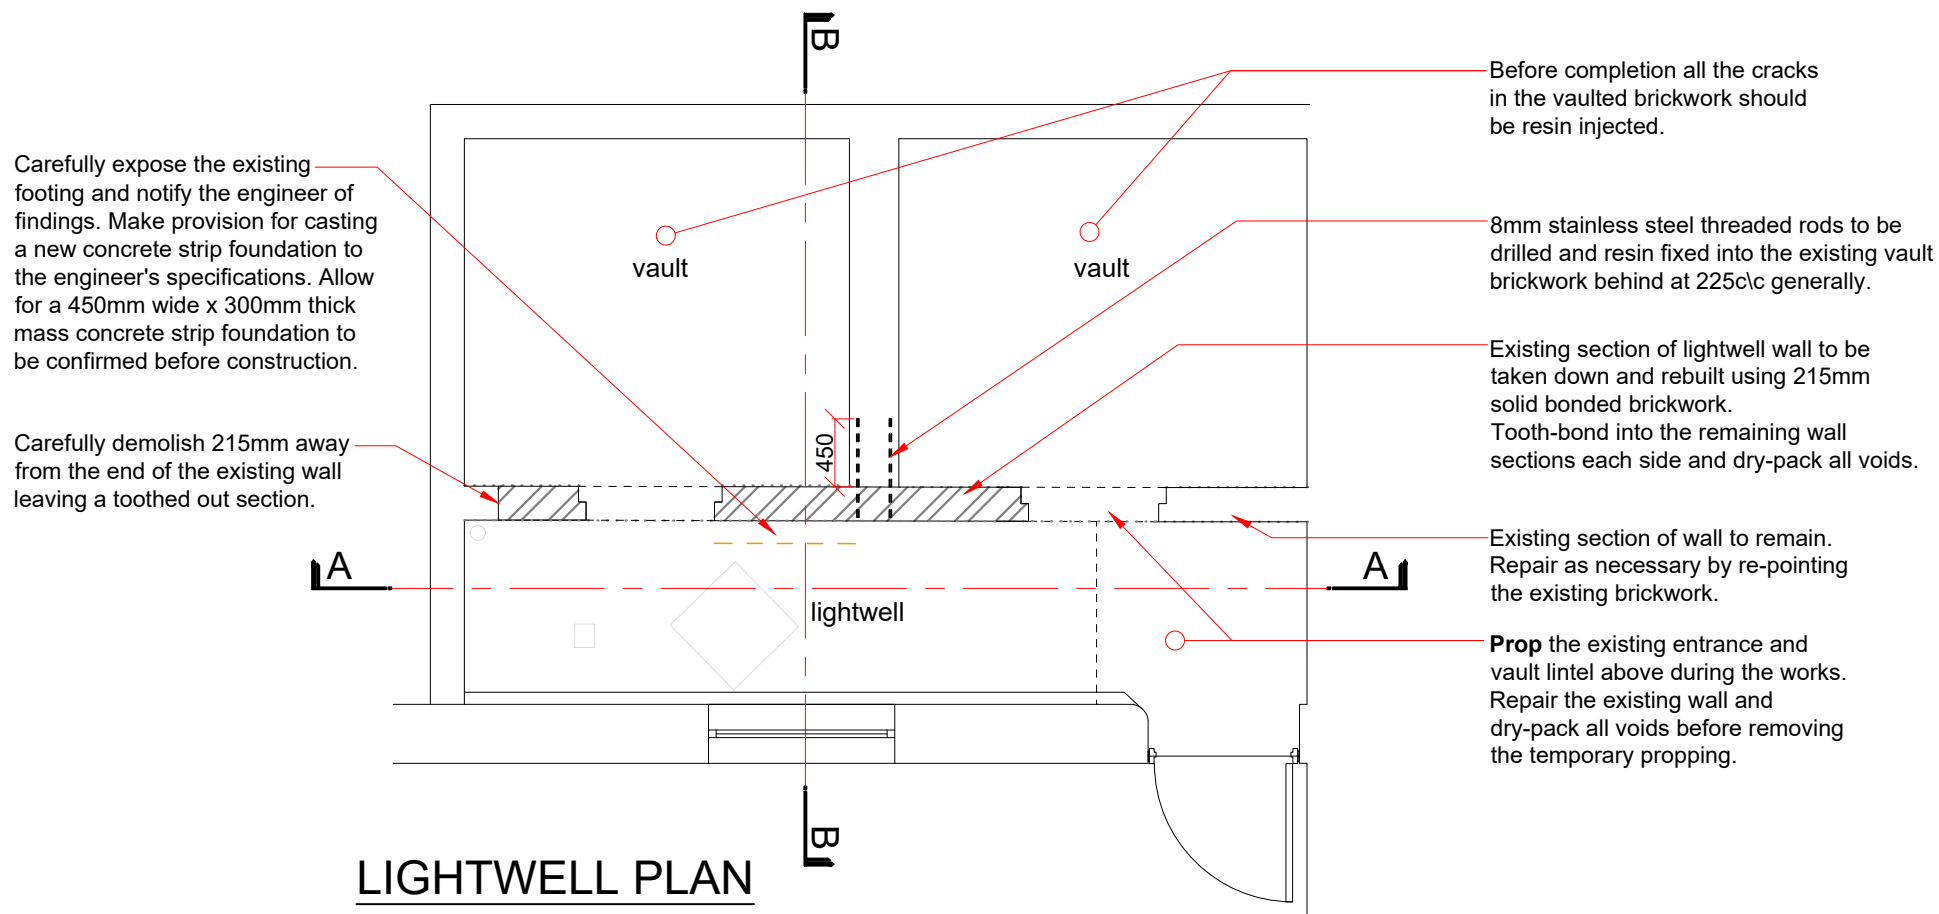

LIGHTWELL PLAN



ABBREVIATIONS:		NOTES:	
T	Top	-	Obtaining all statutory permissions relating to this work is the responsibility of the client.
B	Bottom	-	Refer to General Notes and Requirements
GMS	Galvanised Mild Steel	-	Beams are shown below plan level.
TPC	Tooth Plate Connectors	-	Lintels are shown above.
LB	Load bearing		
c/c	Centre to Centre		
extg	Existing		

AB STRUCTURAL

info@abstructural.co.uk www.abstructural.co.uk

-	22.04.24	PRELIMINARY FOR COMMENT
Rev	Date	Status

Drawing Title	
FRONT LIGHTWELL	
Scale 1:50 @ A3	
Drawing Number	Rev
1192 / 1	

Project
8 HOLLY TERRACE LONDON N6