


2024 Mason Navarro Pledge

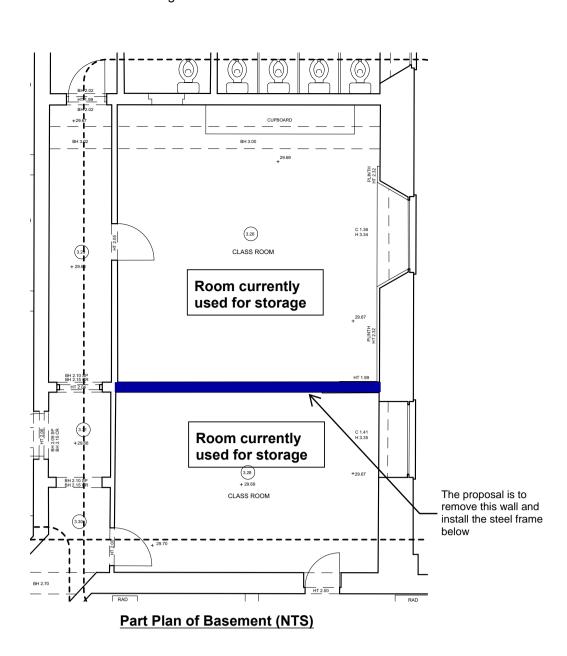

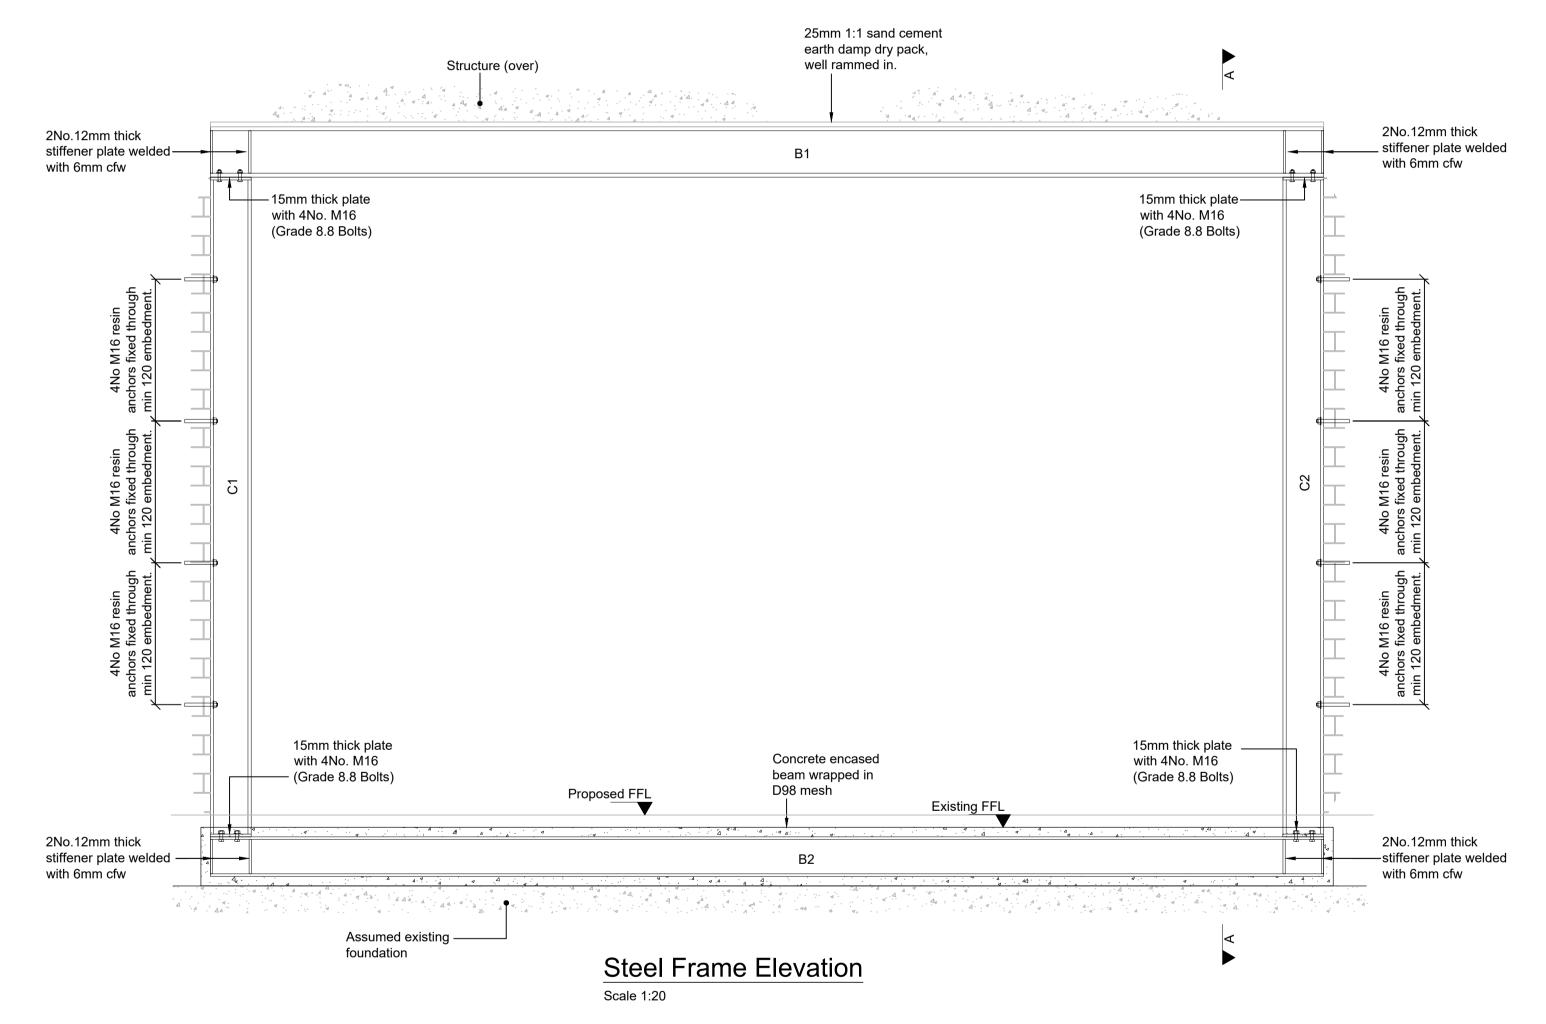

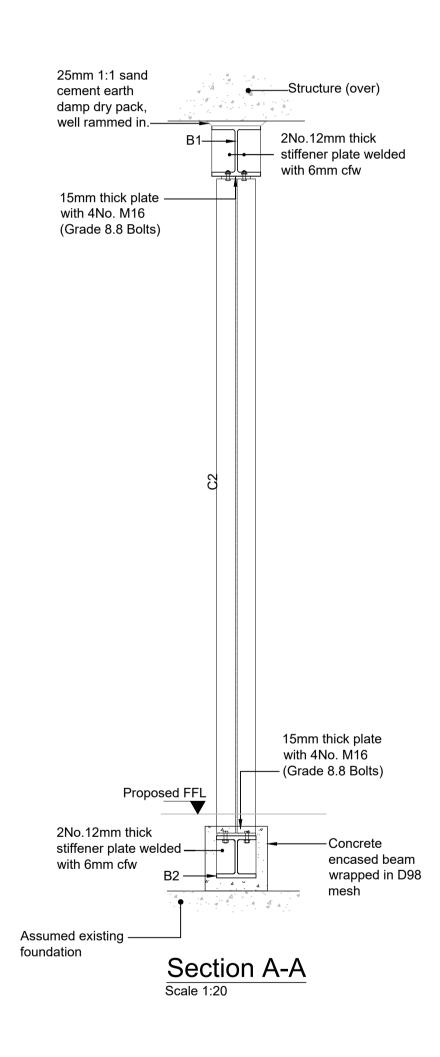

General

- 1.1. Refer to MNP drawing S-000 for full notes. 1.2. This drawing is to be read in conjunction with all Architect's, Engineer's and Services Engineer's drawings and specifications.
- 1.3. Do not scale from any of the structural drawings. All dimensions to be verified on site and any discrepancies should be highlighted.
- 1.4. All waterproofing to the Architect's details.

.5.	All materials to comply with the relevant Britis
	Standard.

Schedule	
Ref	Size
B1	254x254 UC 102 (S355)
B2	203x203 UC 46 (S355)
C1	203x203 UC 71 (S355)
C2	203x203 UC 71 (S355)

P01 Preliminary issue 16.08.24 CM

PRELIMINARY



mason navarro pledge Consulting Civil and Structural Engineers

LONDON · MANCHESTER · HITCHIN 0203 9265613 0161 8701197 Email: office@mnp.co.uk www.mnp.co.uk

English Folk, Dance & Song Society

Cecil Sharp House 2 Regent's Park Road, London NW1 7AY

DRAWING TITLE

Steel Frame & Section A-A

SCALE @ A1 1:20 Aug 2024 MNP No. 224276 P 01

224276-MNP-CS-XX-DR-S-2100