
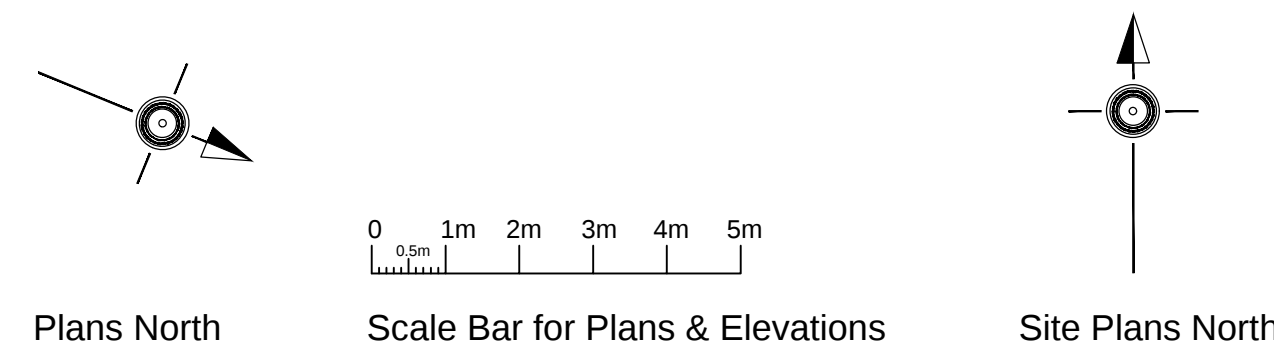
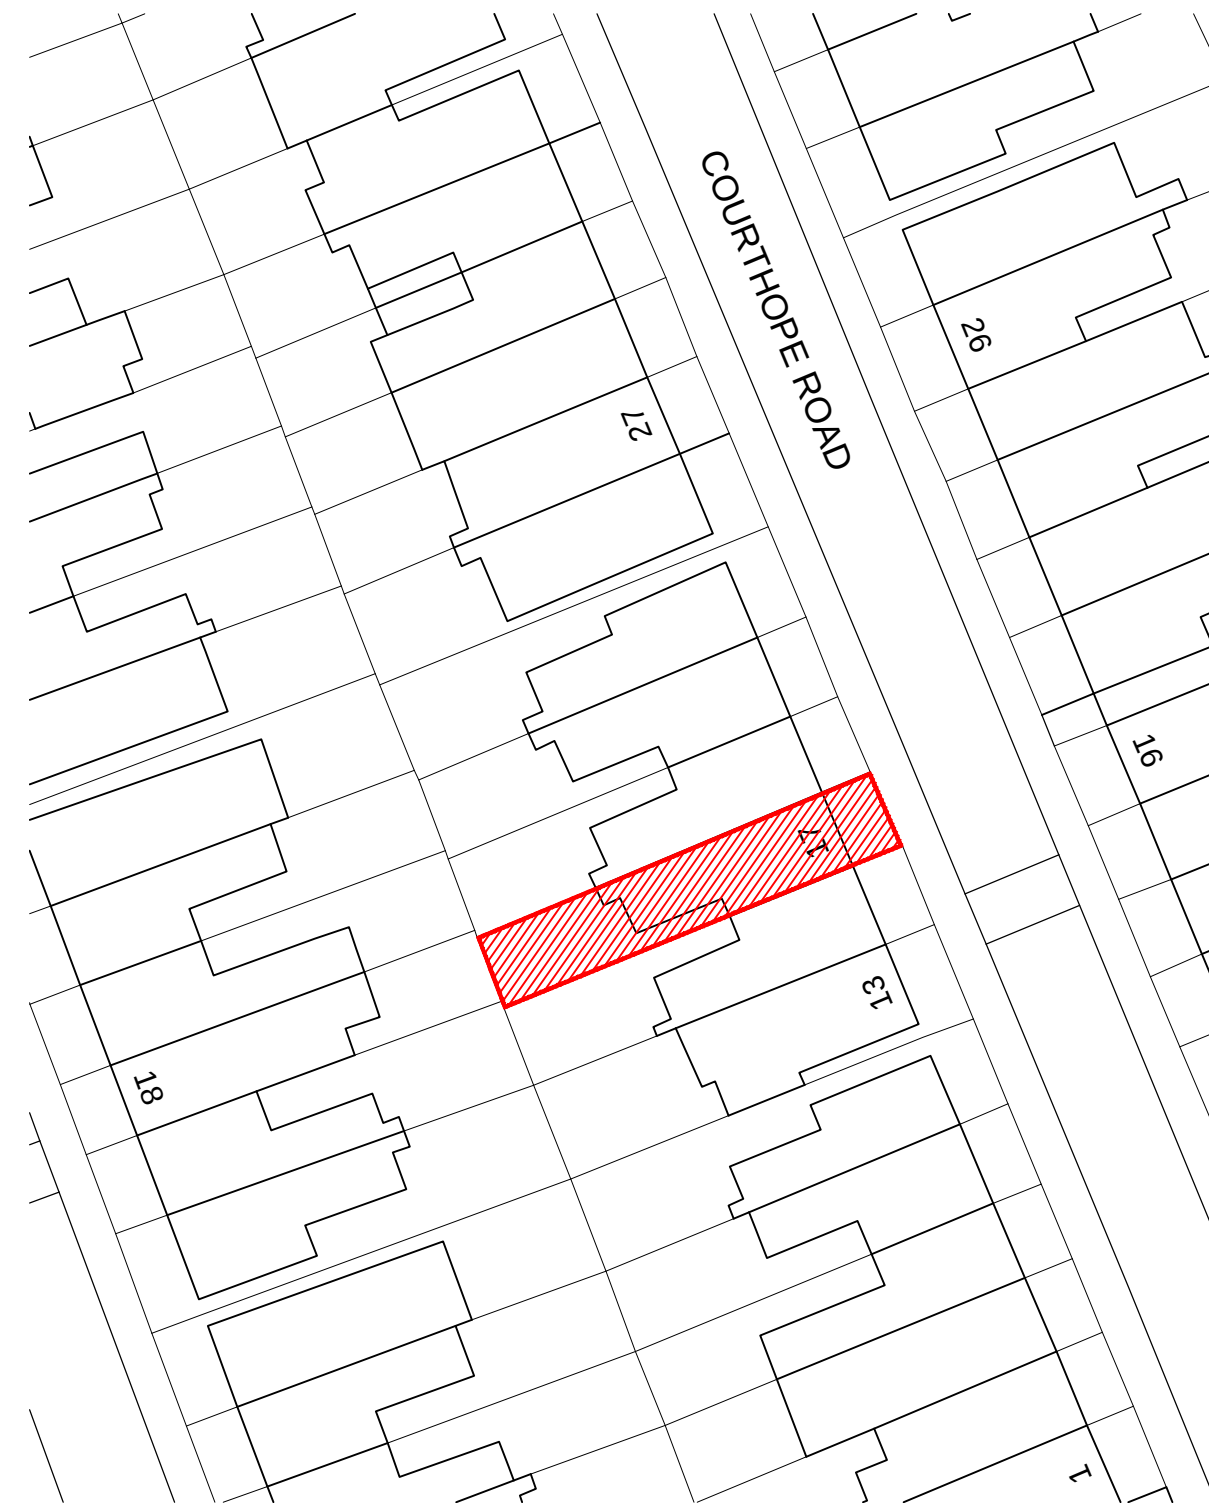
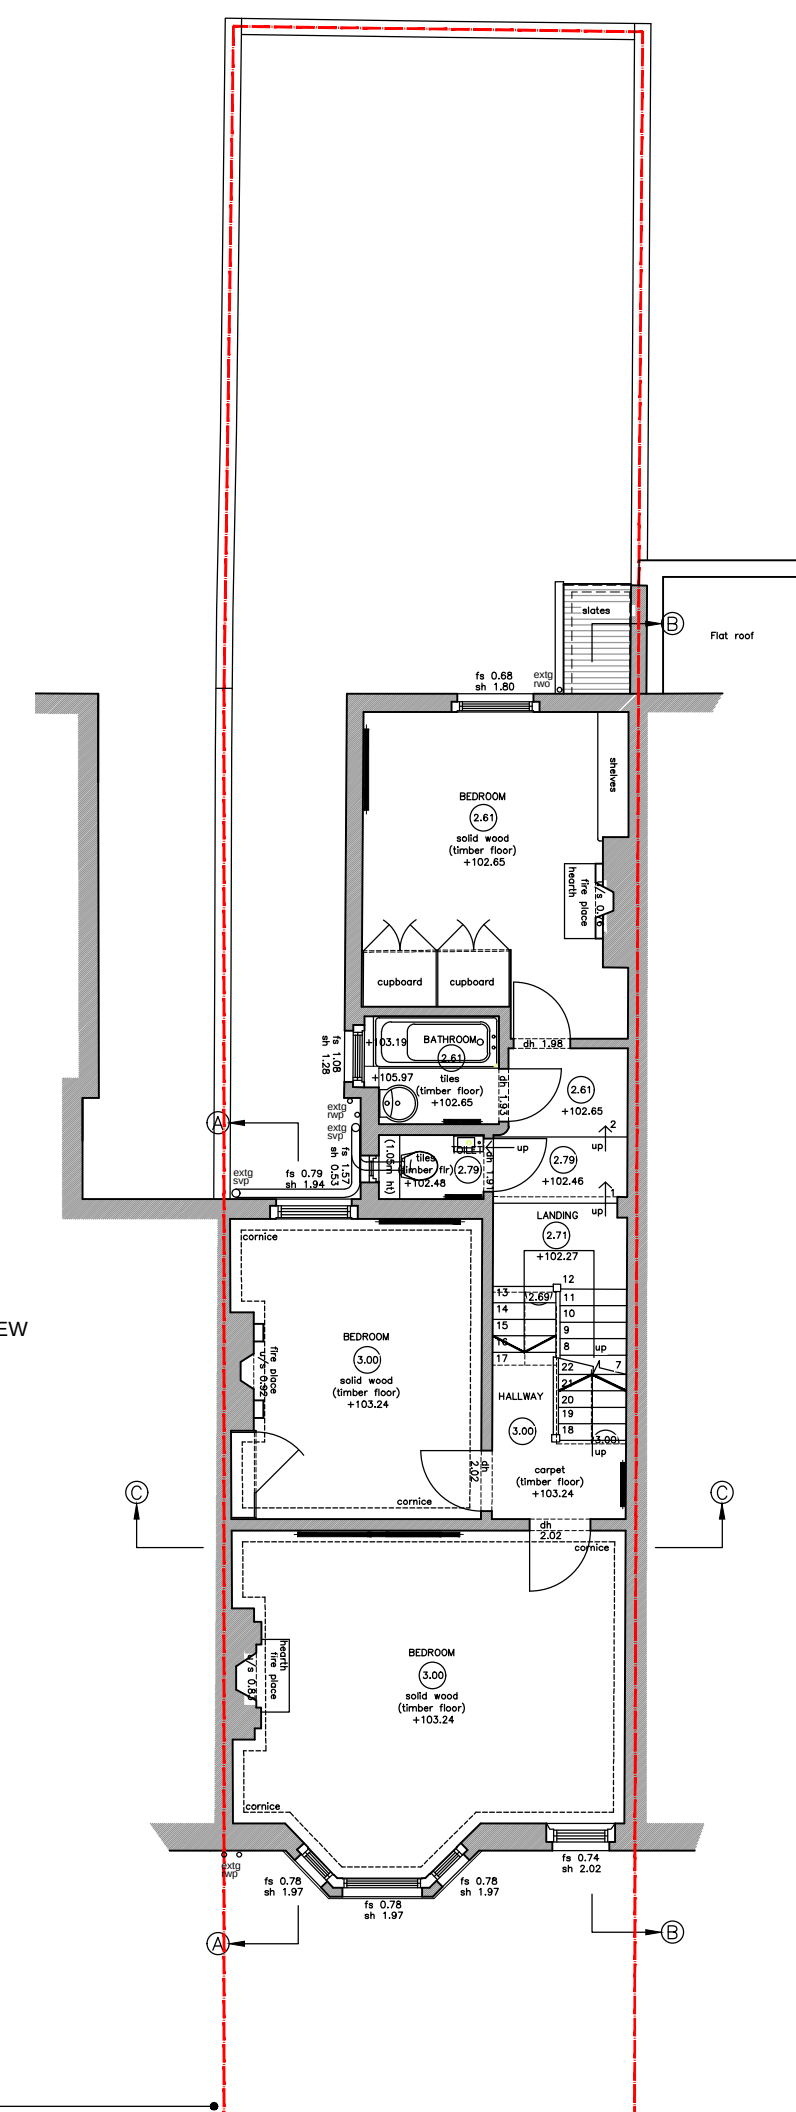


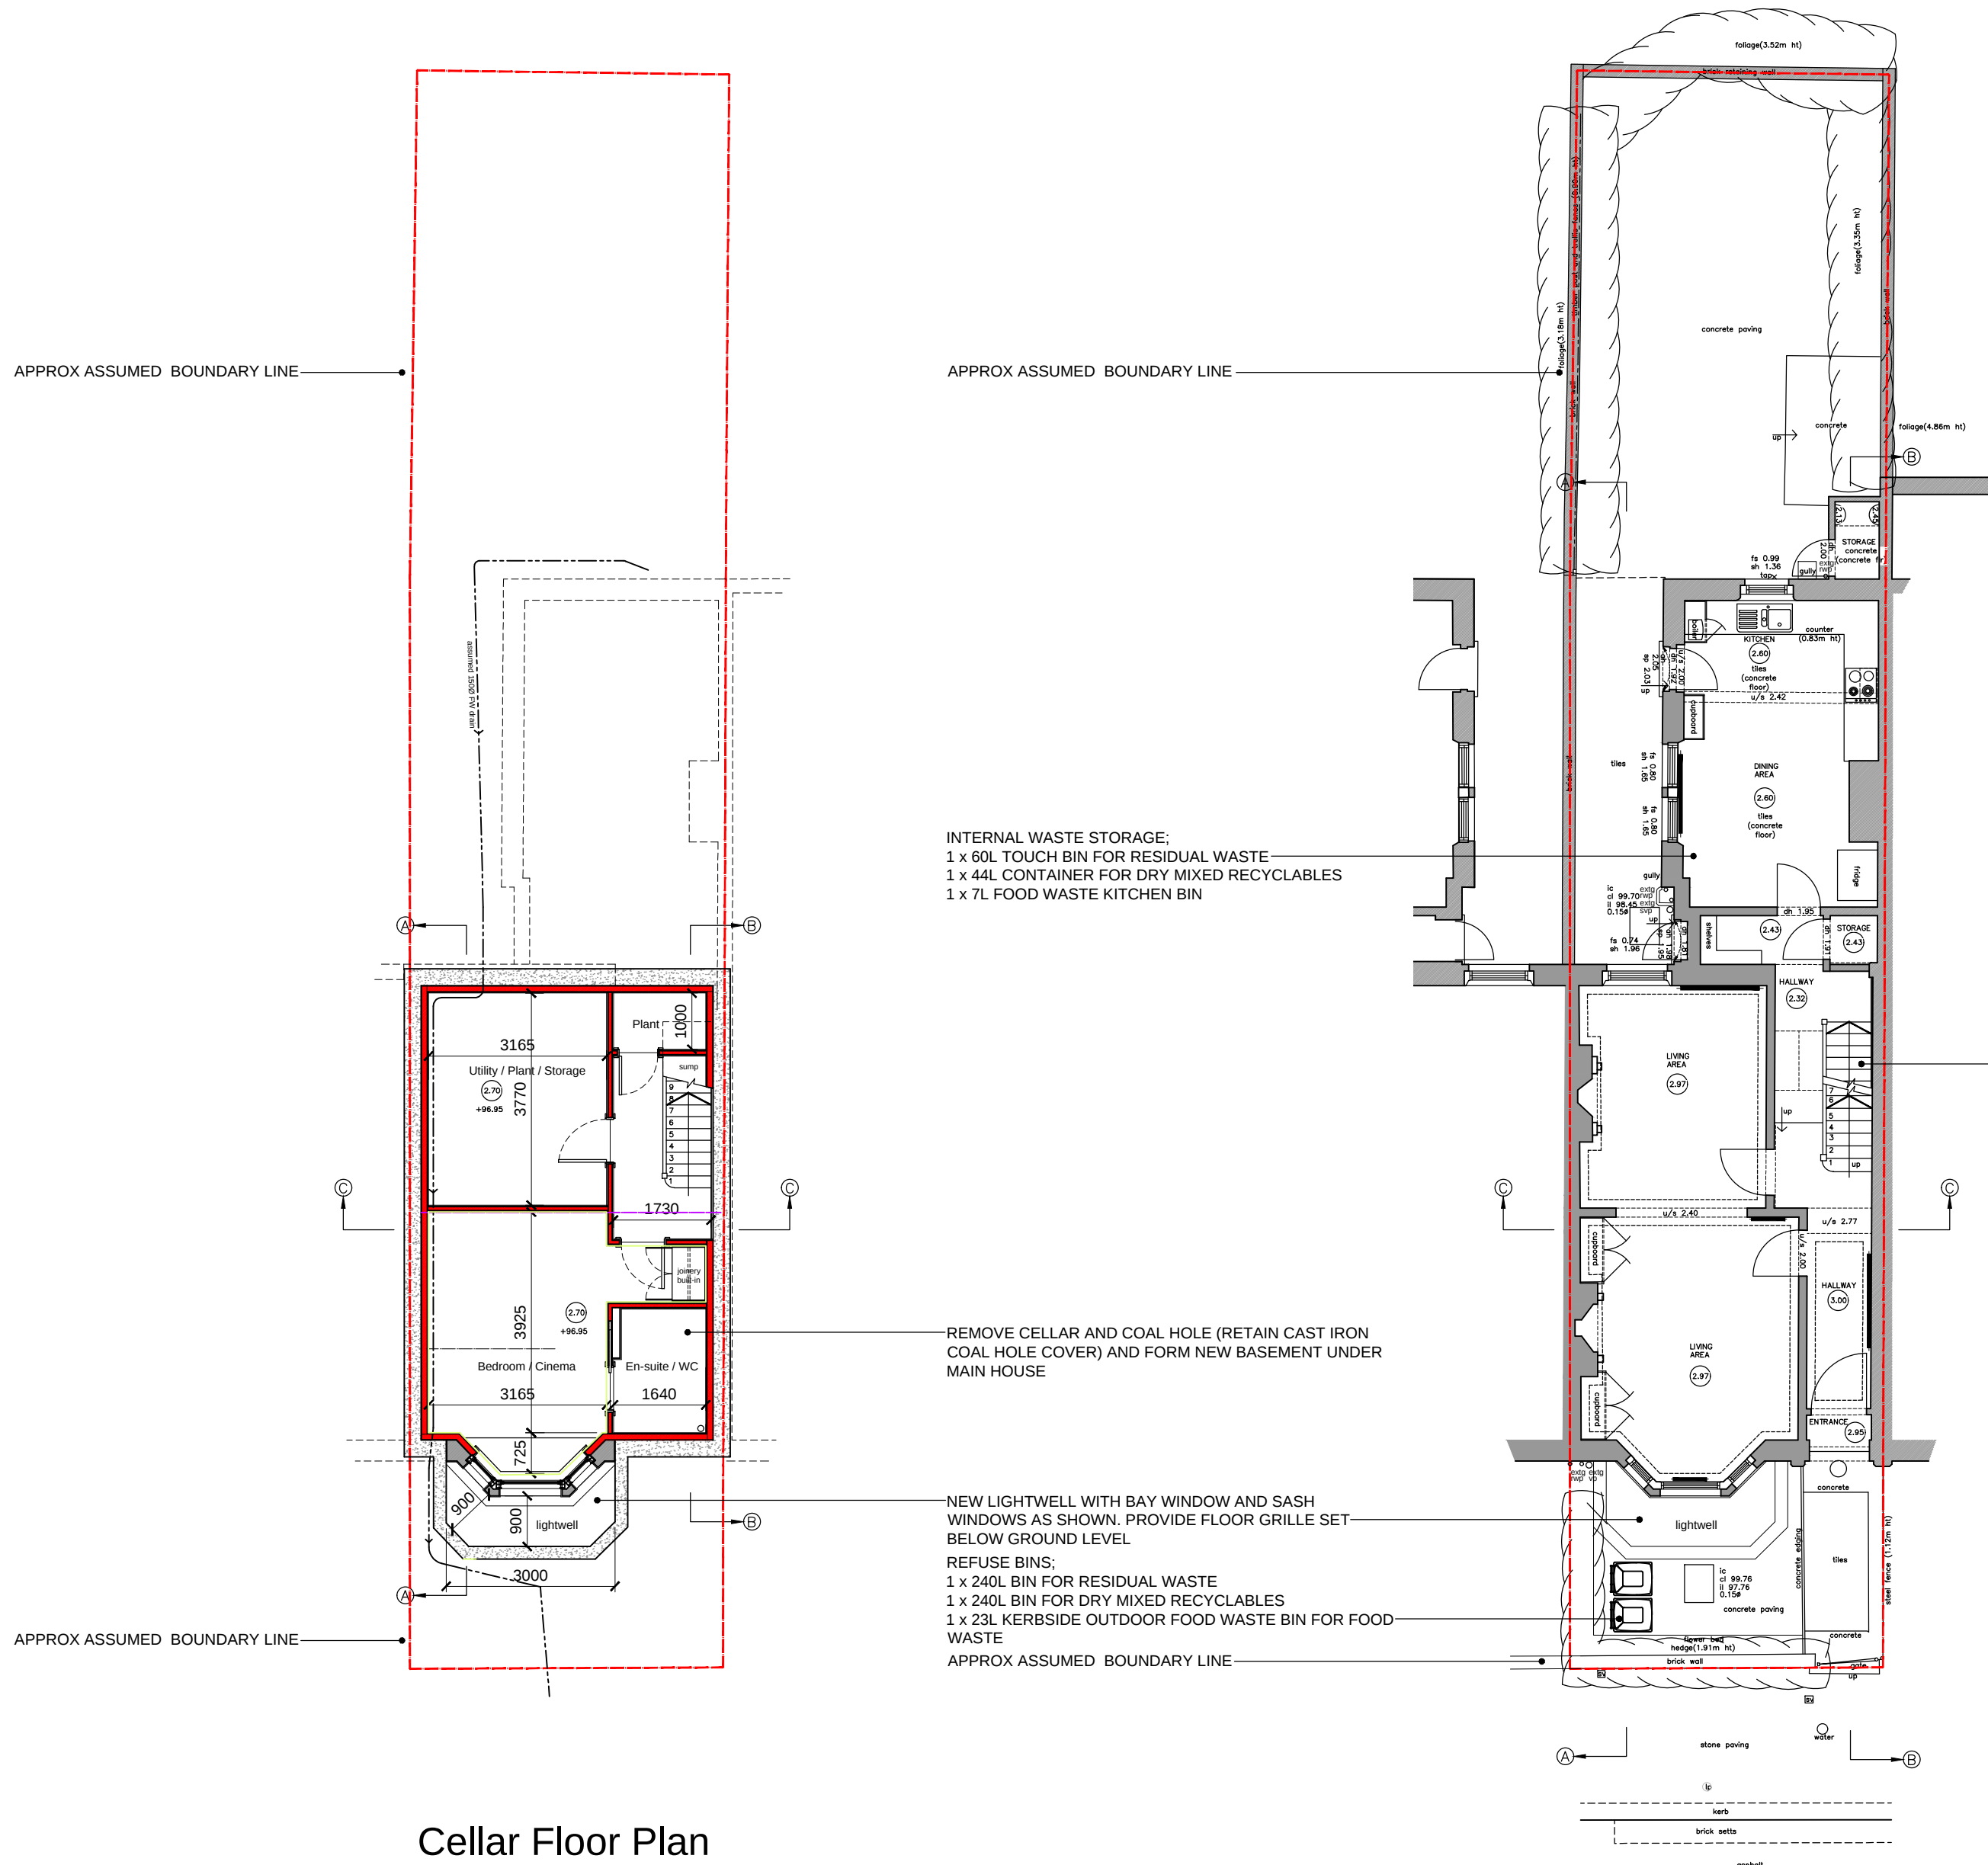

STAC architecture	STAC Architecture Limited www.stac-architecture.com info@stac-architecture.com	Client Mr & Mrs Markham Project Basement Extension 17 Courthope Road, London. NW3 2LE	General Notes: All dimensions to be checked on site prior to commencement of any works, and/or preparation of any shop drawings. Sizes of and dimensions to any structural elements are indicative only. See structural engineers drawings for actual sizes / dimensions. Sizes of and dimensions to any service elements are indicative only. See service engineers drawings for actual sizes and dimensions	Drawing Notes: This drawing is to be read in conjunction with all other architects drawings. Specifications and all other consultants' information. All proprietary systems shown on this drawing are to be installed strictly in accordance with the manufacturers / suppliers recommended details. Any discrepancies between information shown on this drawing and any other contract information or manufacturers / suppliers recommendations is to be brought to the attention of the architect.	Status P1	Revision ISSUED FOR PLANNING	Date 28.03.25	Drawing Status FOR PLANNING	Drawn DS	Checked	Date Feb'25	Scale as shown@A1
									Project 0350	Reference D	Number 06	Revision P1