




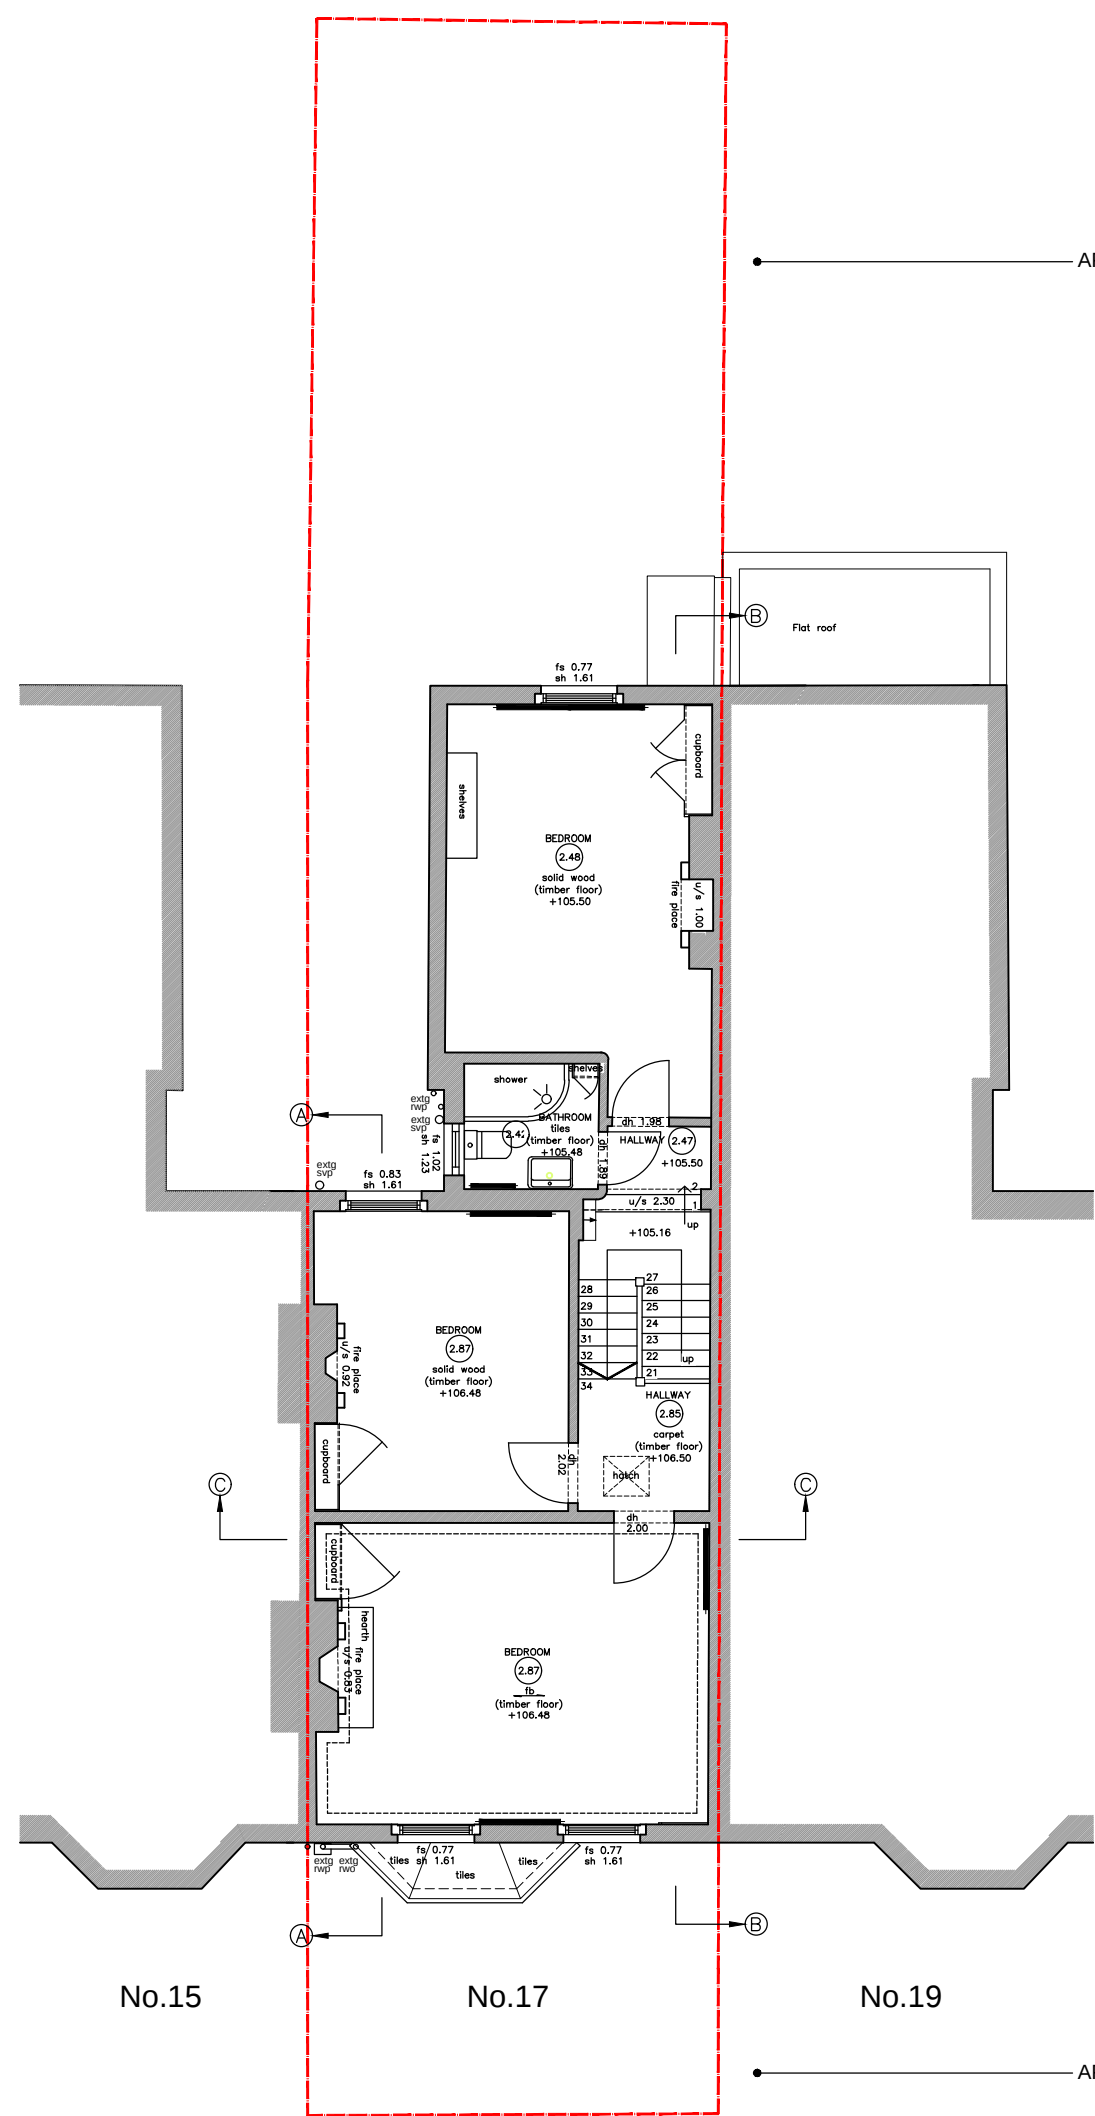


Second Floor Plan

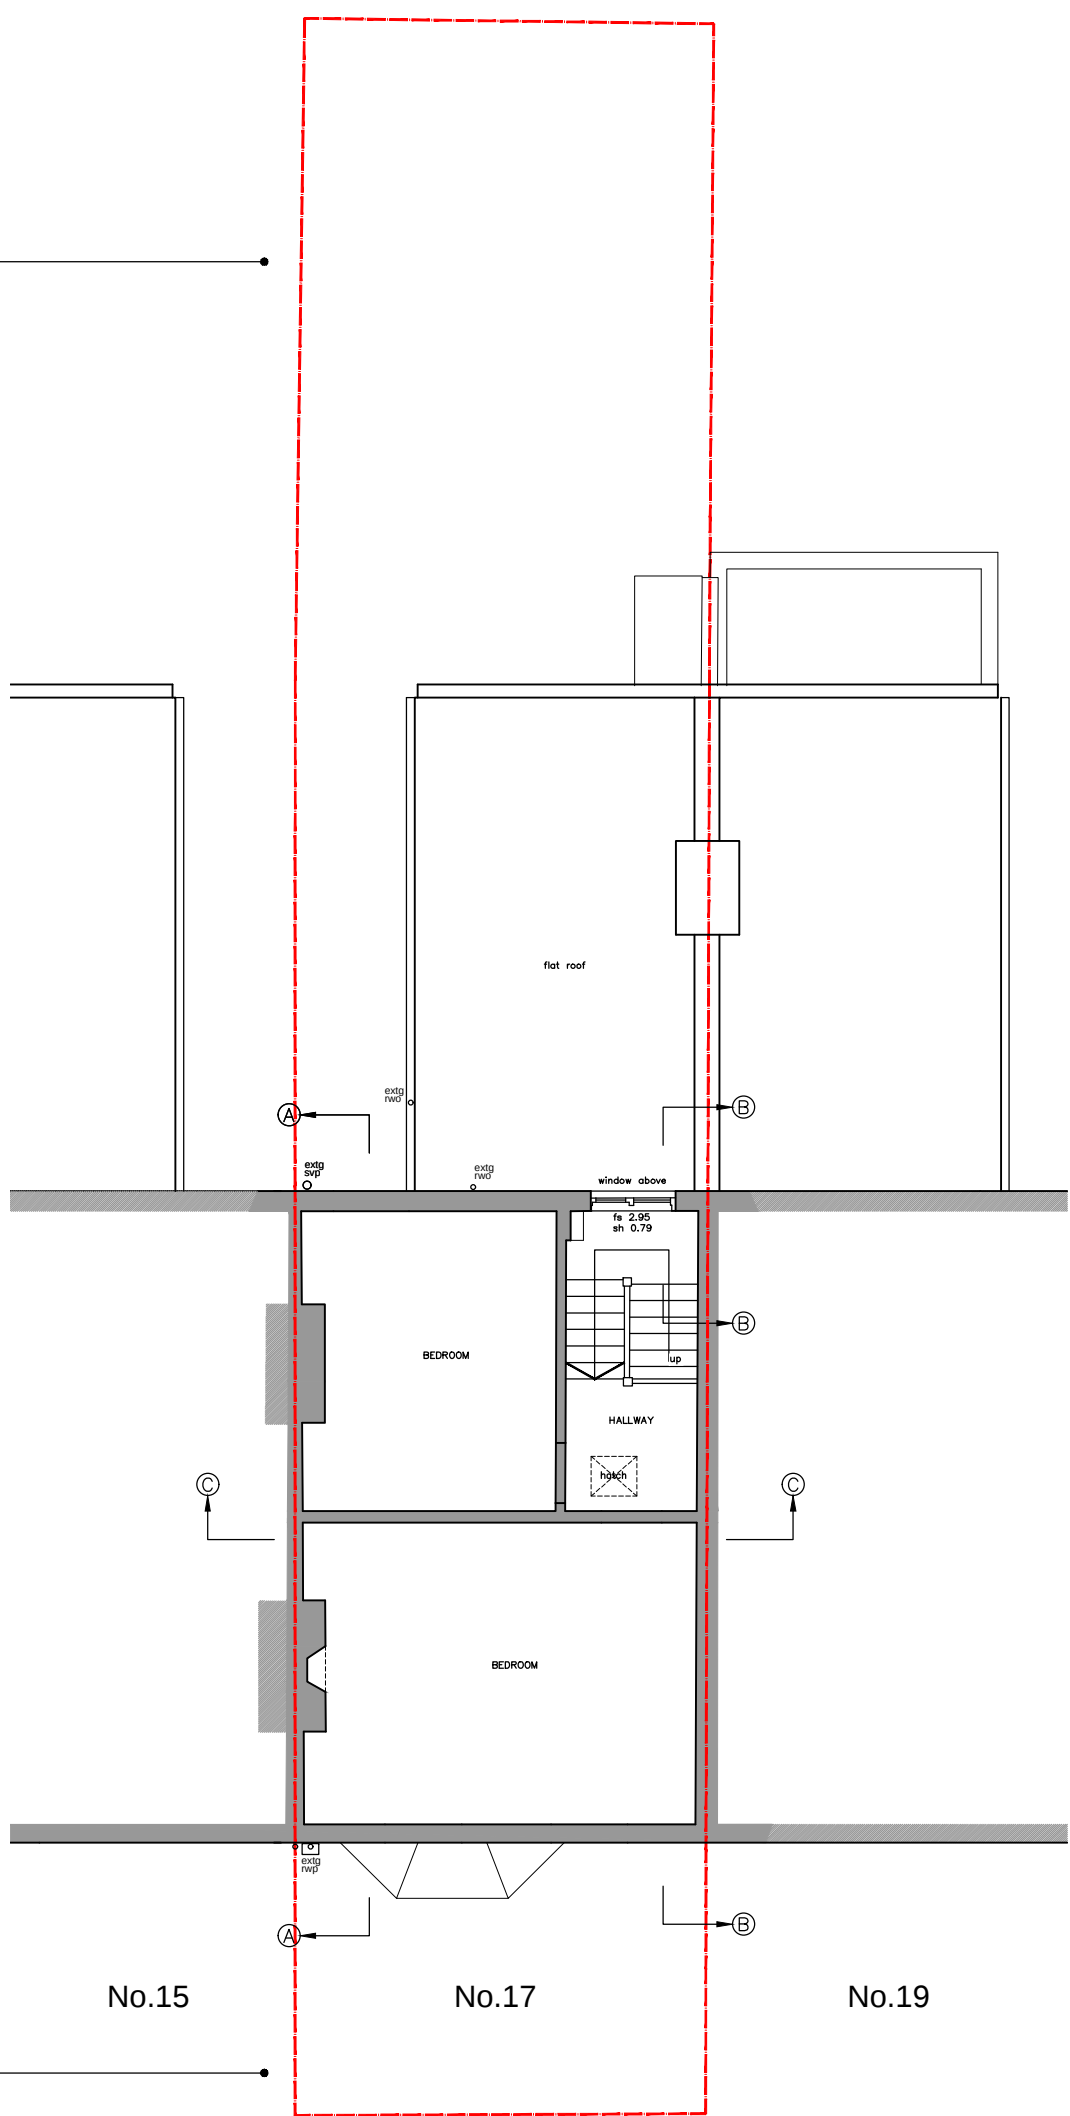


High Level Second Floor Plan

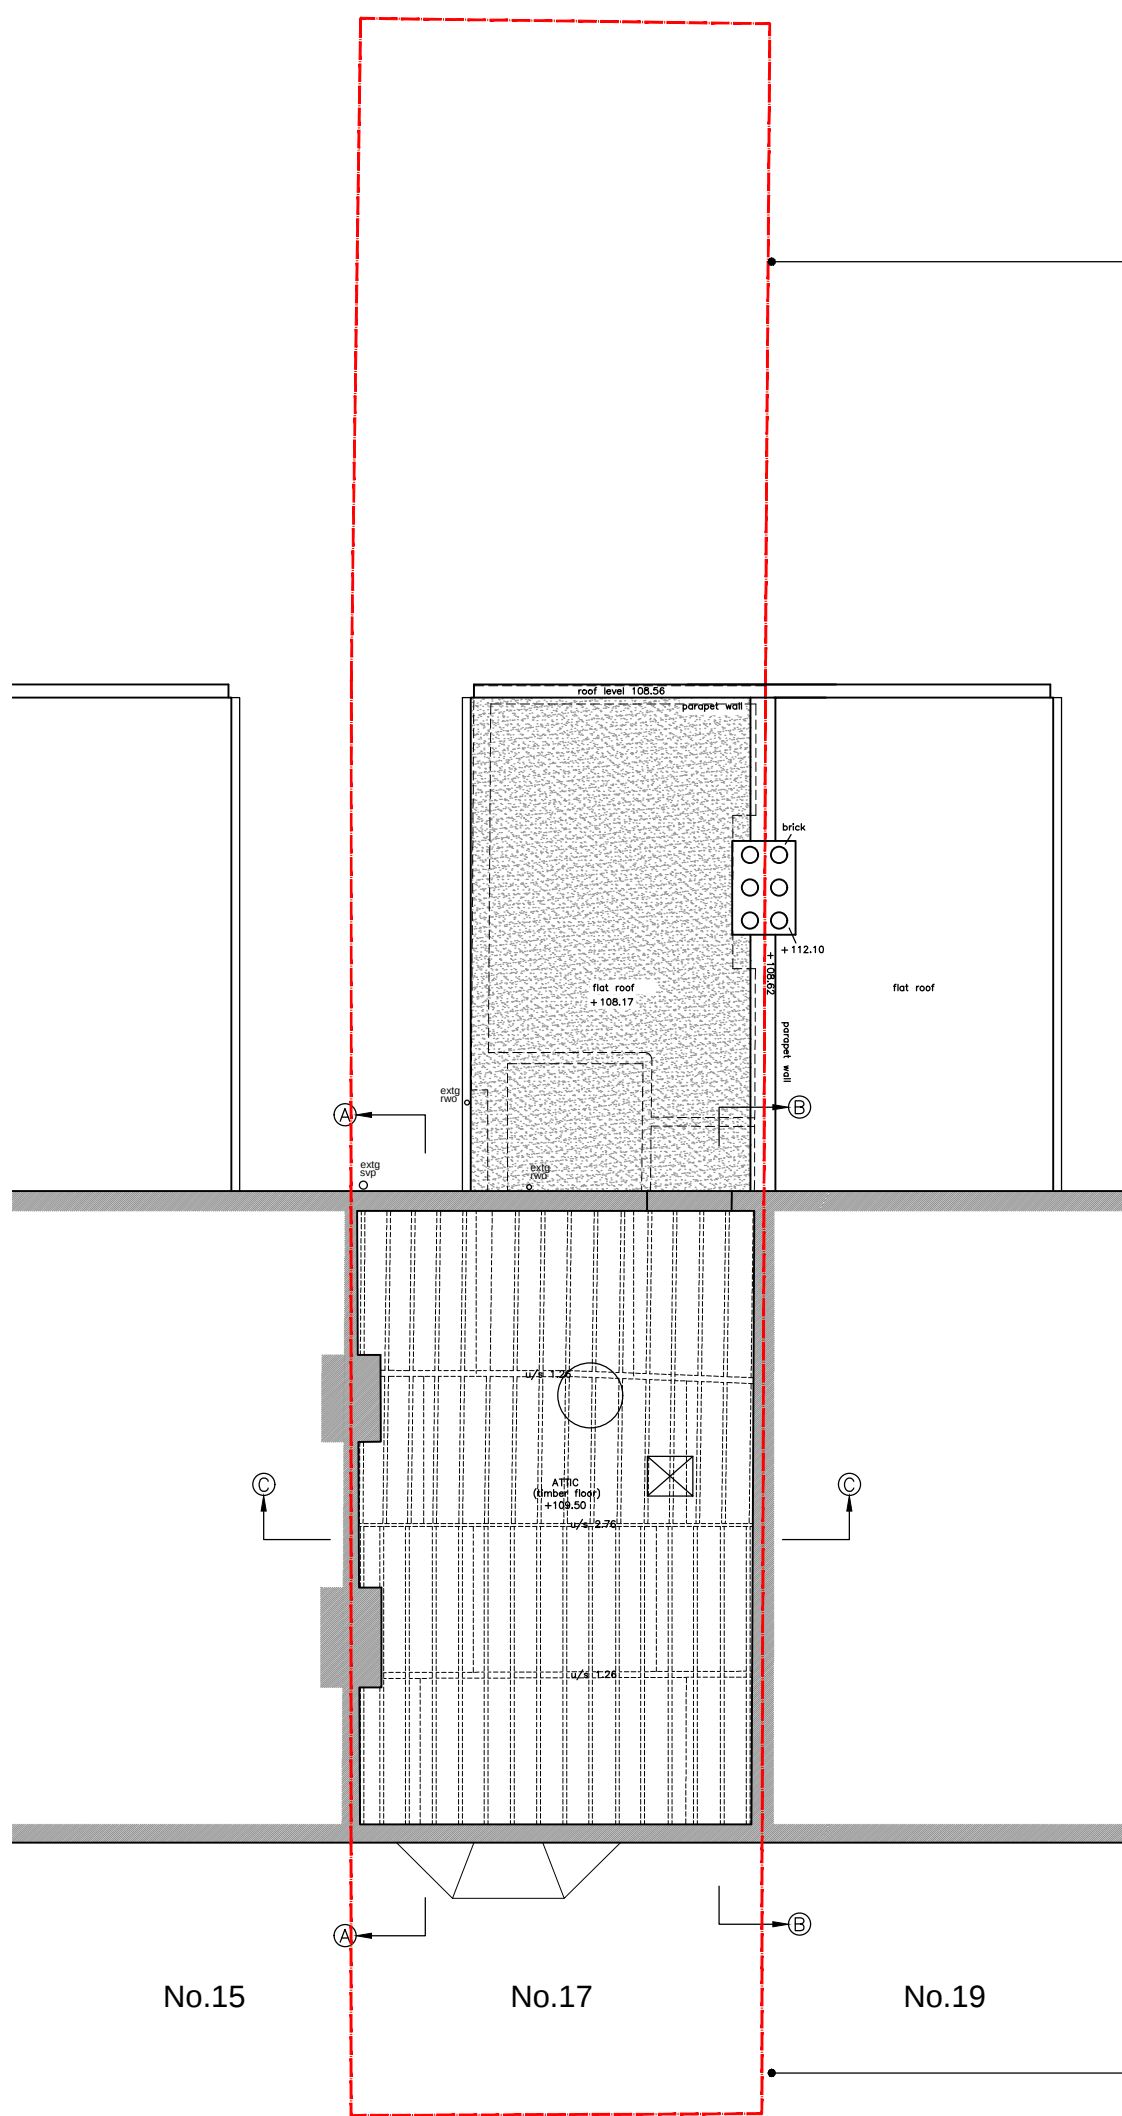


Roof Void Plan

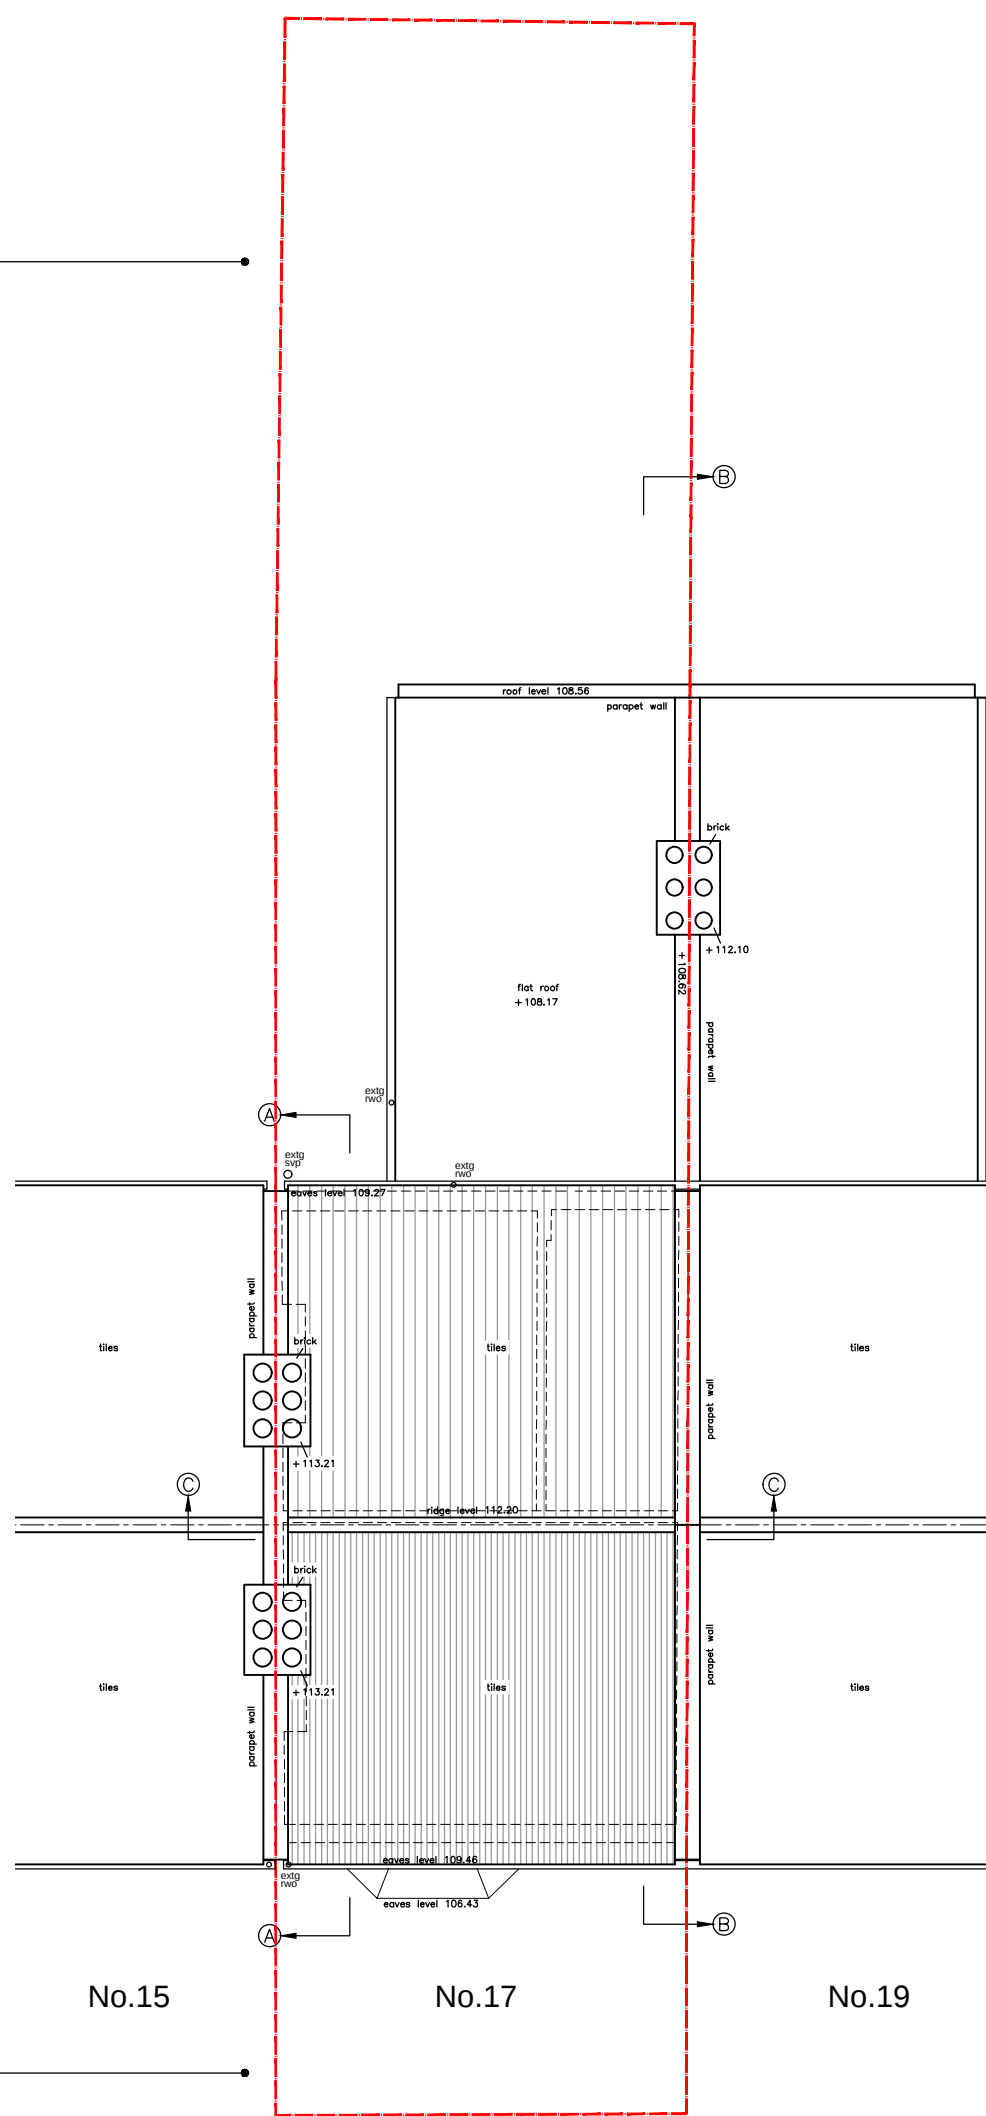

Roof Plan

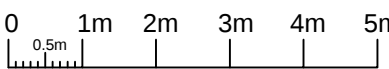

Scale Bar for Plans & Elevations

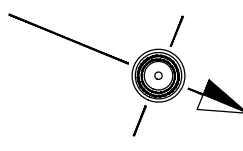

Plans North

STAC architecture STAC Architecture Limited www.stac-architecture.com info@stac-architecture.com STAC architecture
