

KEYPLAN		
DATE	REV. N.	REVISION NOTES

NOTES

This drawing is the property of Design International and shall not be reproduced or disclosed or executed in whole or in part, and the copyright and license shall not be released in whole or in part without their prior written consent

All dimensions shown are in meters unless otherwise stated, and in no instance shall the drawing be scaled to interpret dimensions

Use only written dimensions and information only, and any discrepancies found or missing shall be reported to Design International immediately

This drawing is issued for identification and information purposes only and shall not be used in whole or in part for construction unless otherwise stated

This drawing is subject to verification and approval by all relevant local authorities and registered structural engineers

CLIENT

Cedric Brandt


LEAD ARCHITECT

design
international

163 Tower Bridge Road, SE1 1LW
London (UK) | Tel: +44 20 7052 2700
london@designinternational.com | www.designinternational.com

PROJECT NUMBER	RFS - 11670
PROJECT NAME	1 Peto Place
STAGE	Concept Design

DRAWING TITLE	
Proposed Elevation 01	
DRAWING NUMBER	
RFS - 11670-DI-Proposed Elevation 01-0005	
REV.	00
DATE	04.04.2025
SCALE	1 : 20
DRN BY	DI
FORMAT	A2
CHK BY	DI

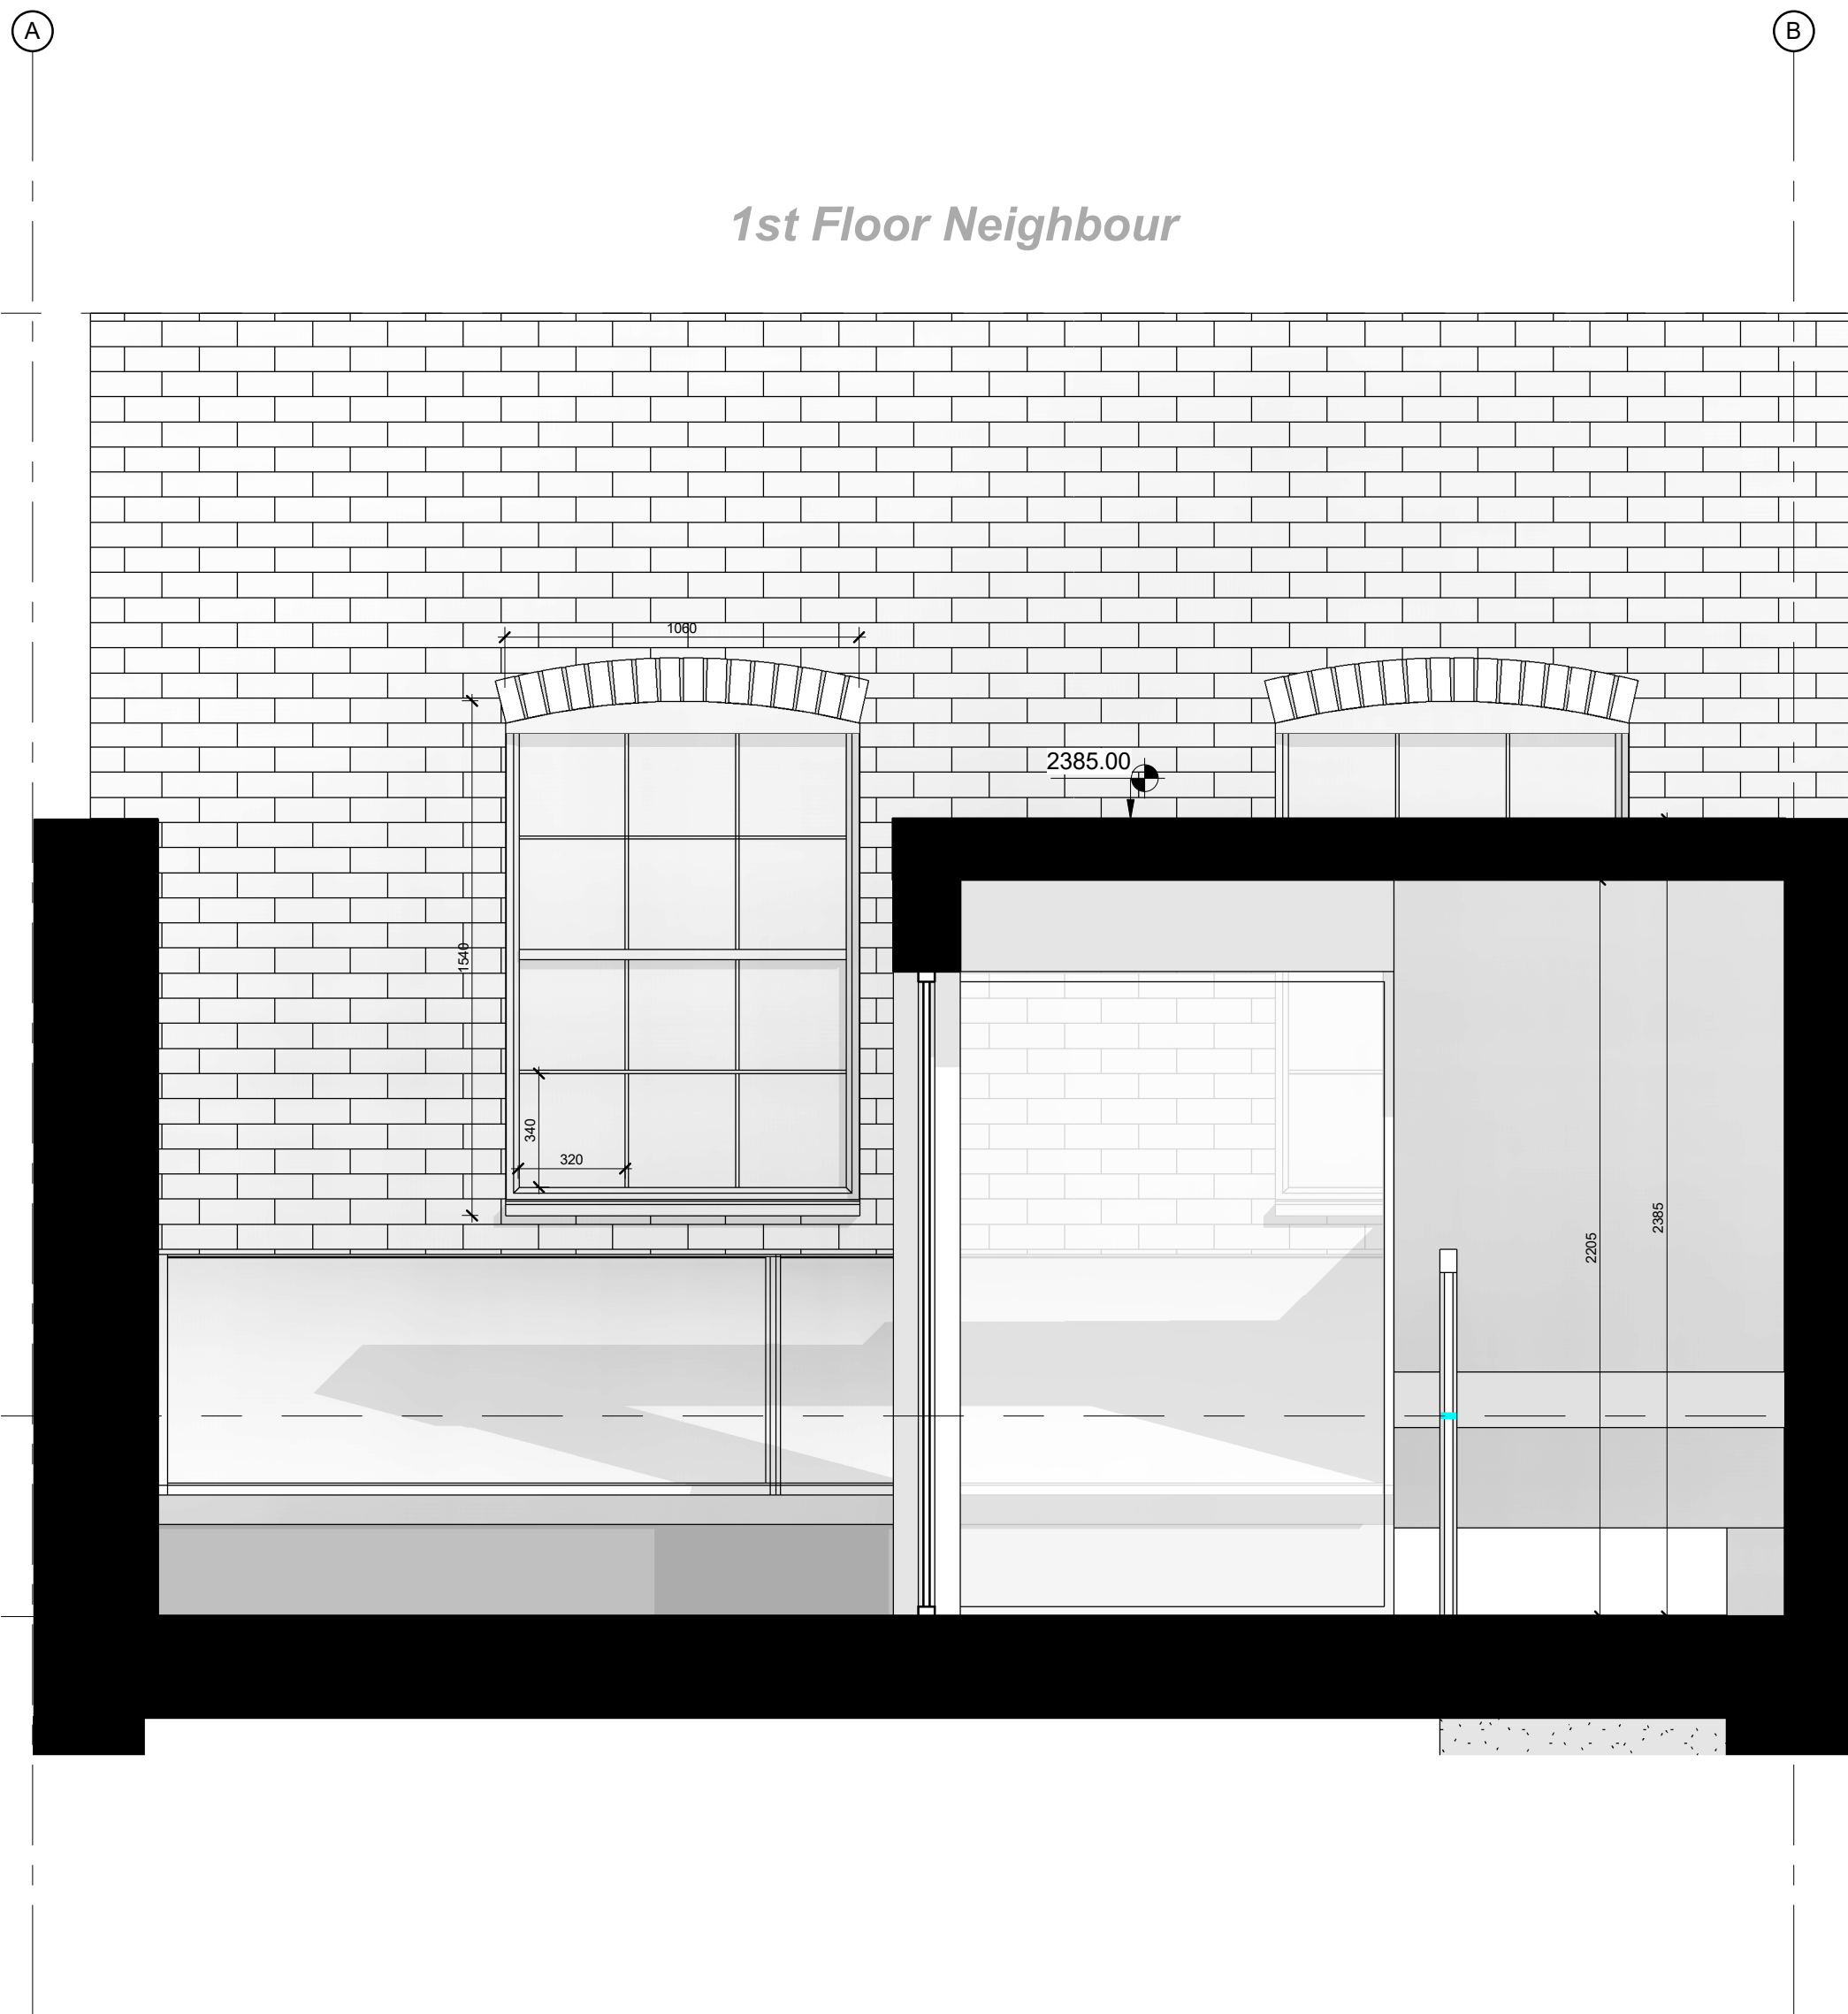

Roof
3300.00

GF
0.00

Entrance
-600.00

1 Proposed - Elevation 01
1 : 20