




NORTH

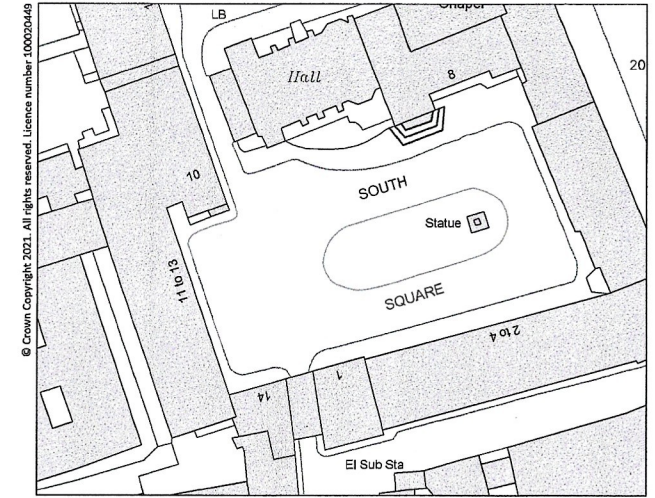

LOCATION PLAN
SCALE 1:1250

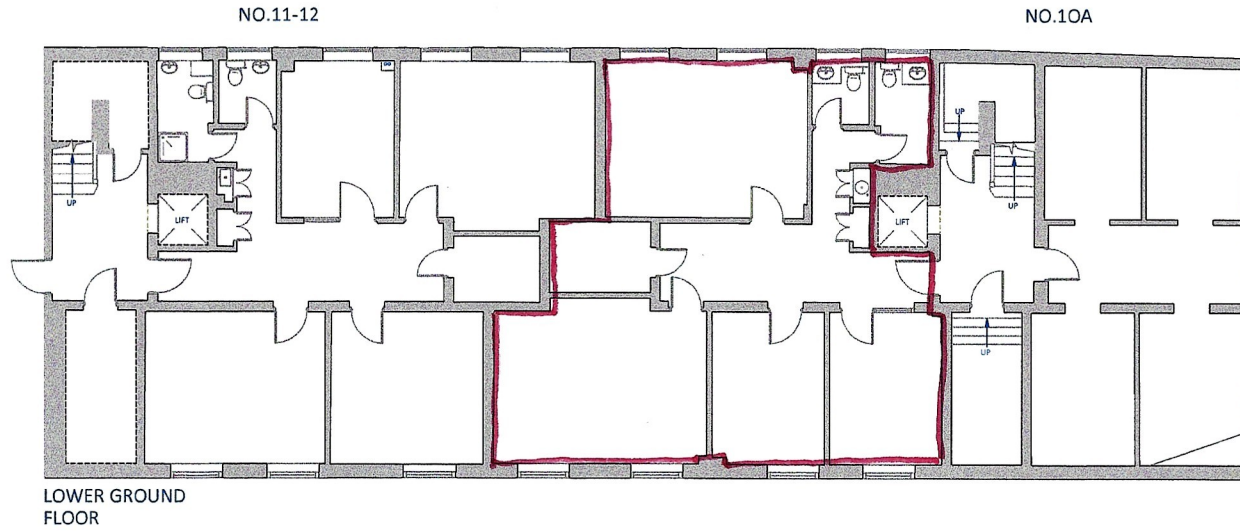

NORTH

client	address 10A AND 11-12 SOUTH SQUARE GRAY'S INN LONDON WC1R 5ET	location LOWER GROUND FLOOR LEASE PLAN PRELIMINARY	date 24.11.2021	scale 1:200	sheet A4	 Plan London <small>planlondon.co.uk 020 7463 8040 info@planlondon.co.uk</small>
			dwg no. PL13919-01	revision	drawn VH	checked AA