





REVISION		DRAWN	CHKD	DATE
Rev A.	Clients amendments: Various areas.	C.J.	-	07.05.24
Rev B.	Notes added to elevations.	C.J.	-	14.08.24
Rev C.	Planning amendments: Various areas.	C.J.	-	18.12.24
Rev D.	Planning amendments: Front garden shown on sections.	C.J.	-	20.01.25

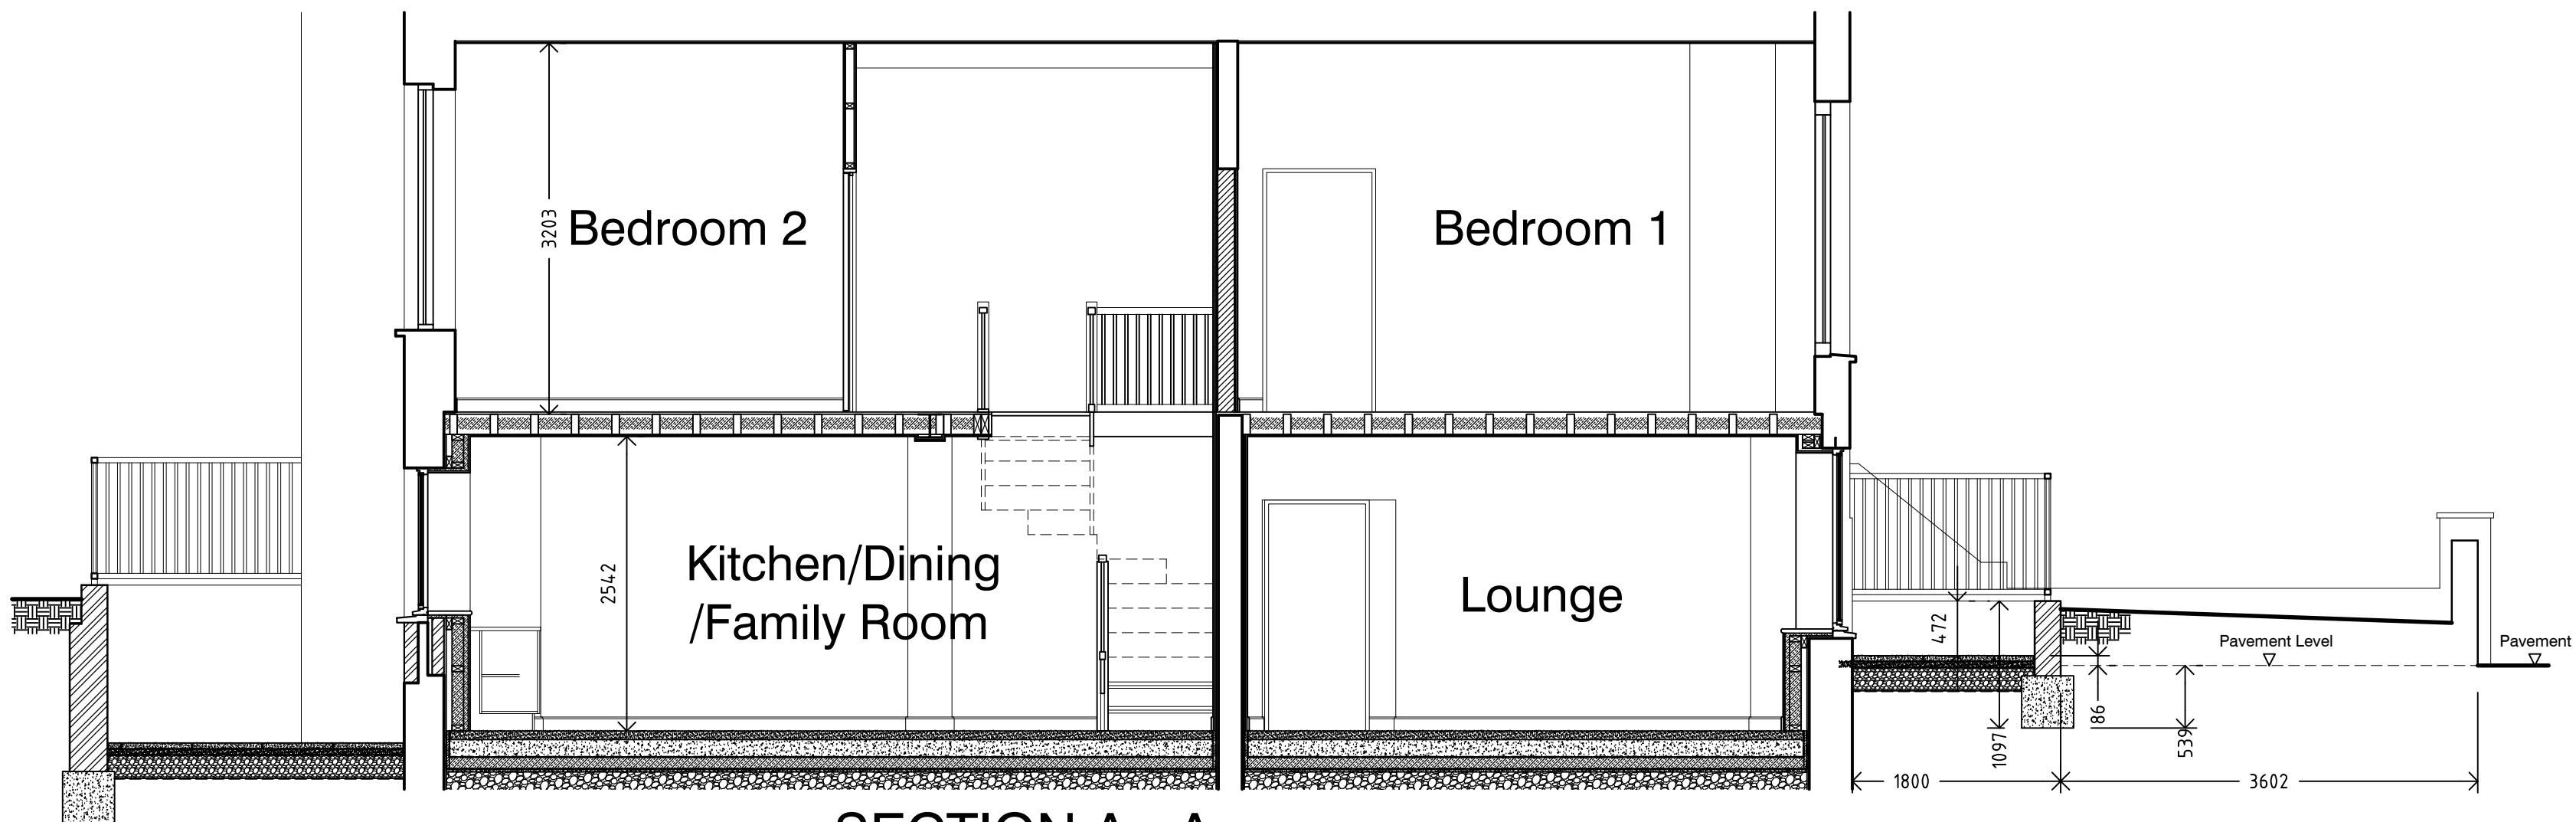

SECTION A - A

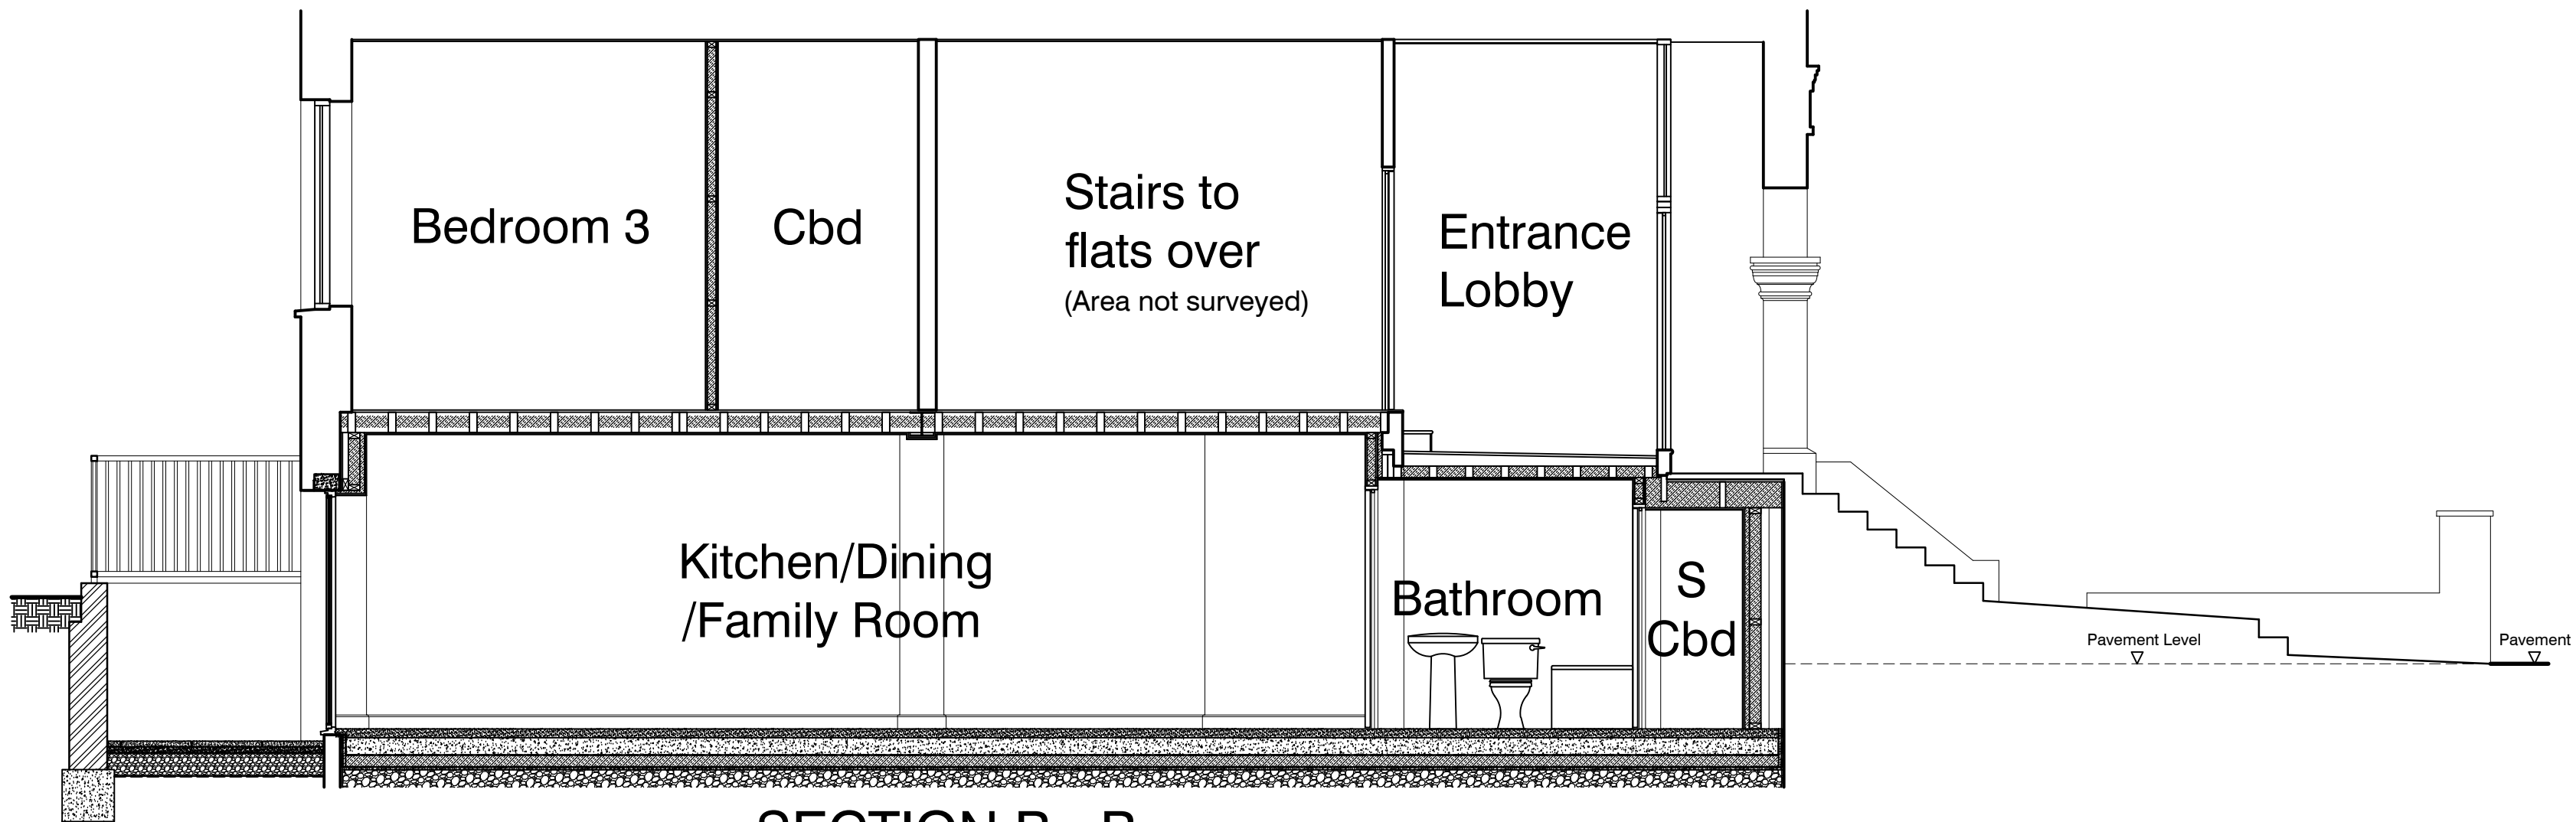

SECTION B - B

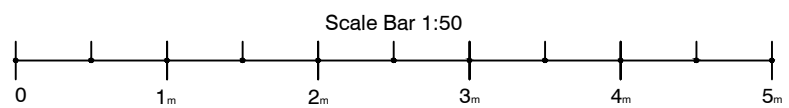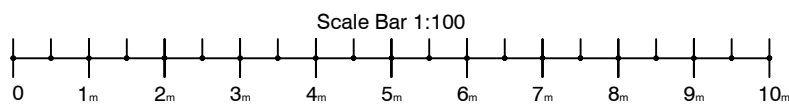

CONTRACT	127 Fordwych Road London. NW2 3NJ.	SCALE	1:50, 1:100.
DATE	April 2024.	DRAWN	C.J.
CHECKED		DRAWING No	24102_004.
		REVISION	D.