


Section  
[proposed] 1:100

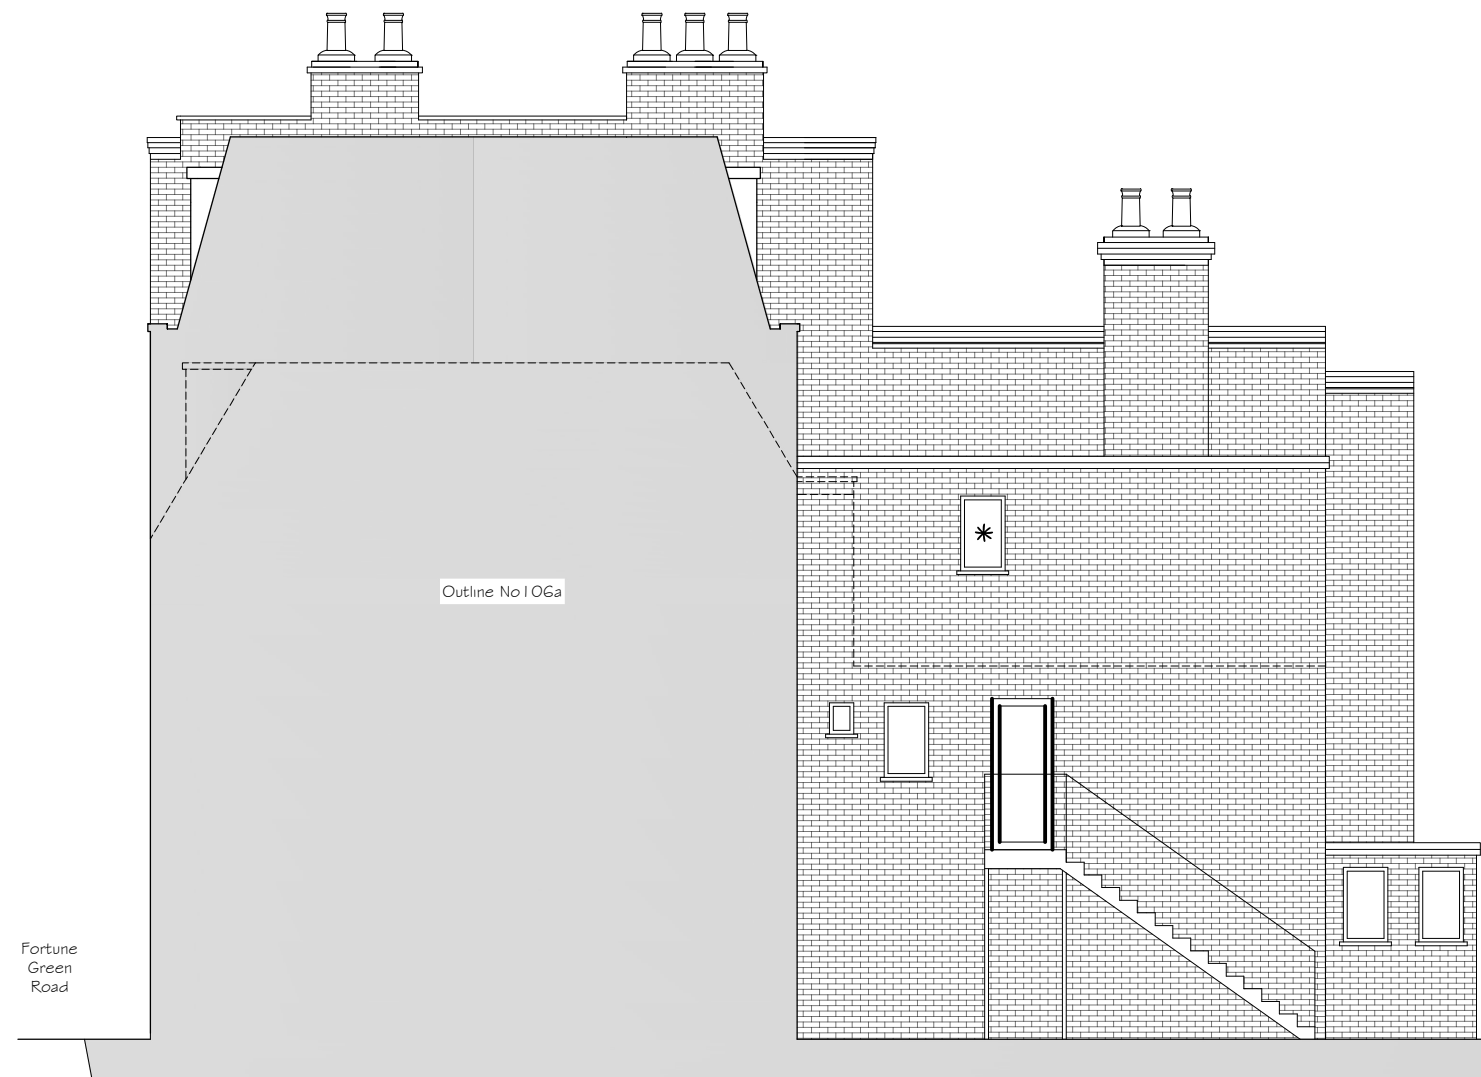

Side Elevation  
[proposed] 1:100

\* new side  
facing window  
obscure glazed

1st Floor, The Priory  
High Street  
Redbourn  
AL3 7LZ



t: 01727 222 050  
e: enquiries@planningconsent.com

A 09.04.25 AO Planning Amendment W: www.planningconsent.com

Drawing Title:	Scale: 1:100@A3
Proposed Side Elevation and Section	Drwn: ao
Project:	Date: March 2025
Extensions & conversion into two self contained flats	Drawing No:
Location: 106a Fortune Green Road London NW6 1DS	<b>5513_PL_04a</b>

Copyright and designright held by Stuart Henley & Partners Ltd. No unauthorised reproduction permitted.