
		F	arringdon Road	

506 Central Market

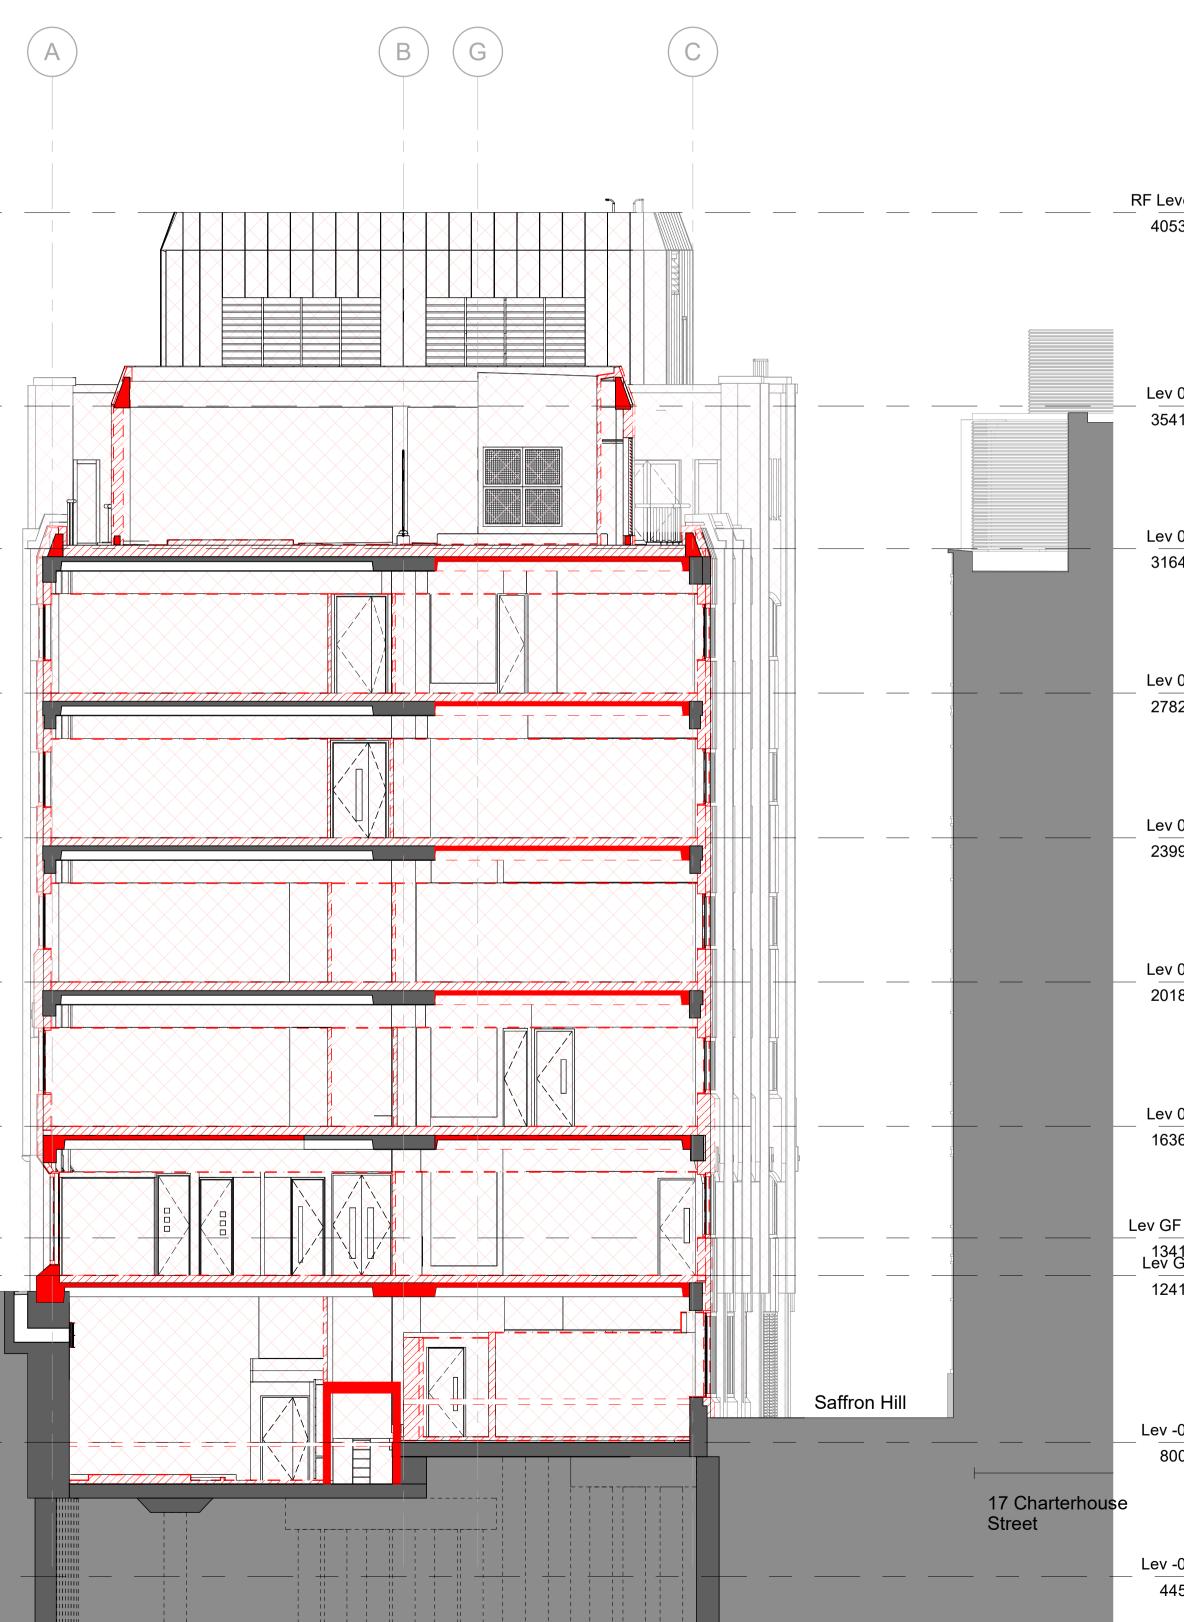

	NOTES
	GENERAL NOTES:
	The internal layouts and ancillary areas of buildings will be subject to design development. The precise location of walls, internal doors, columns, risers and the detailed layout of bathroom and kitchen areas will be the subject of non-material changes and may vary from the internal layouts set out in these plans. These minor alterations will not affect the position and arrangements of external doors and windows nor will they affect the relative relationship between habitable rooms and windows. All materials shown or highlighted are indicative only and may be subject to changes made during detailed design development. CCTV and external lighting on the external facade. All structure is subject to ongoing design co-ordination and development. Scale at 1:100 0 1 2 5m
	0 1 2 5m
evel 🔽 0530	 Demolished Structure Non-Loadbearing Elements to be Demolished Demolished Floors/Roofs/Elevations
ov 06 ▼ 5410	
ov 05 🔨 1640	
v 04 ▼ 7820	
w 03 ▼ 3990	
v 02	
0180	P01 09/04/25 MMP/MN Planning Submission - 31/03/25 MMP/MN Planning Issue PLANNING
5360	rev date author / check comments rev date author / check comments DSDHAA 357 Kennington Lane London SE11 5QY SE11 5QY T 020 7703 3555 W www.dsdha.co.uk
GF 2 3410 7 GF	project 19 Charterhouse Street
2410	19 Charterhouse, London, EC1N 6RA Farrview Limited drawing title
/ -01 ▼ 3000	Demolition Section Looking South CC drawn date size scale MMP 31/03/25 A1 1 : 100
<u>/ -02</u> 4450	DSDHA Project Ref revision Suitability Code Revision 369 drawing number 11201
	19CS -DSD -MB -ZZ -DR -A -11304 REPORT DISCREPANCIES DO NOT SCALE FROM THIS DRAWING COPYRIGHT DSDHA USE LATEST REVISION CHECK DIMENSIONS ON SITE
	DSDHA Limited Registered in England & Wales 4282335