



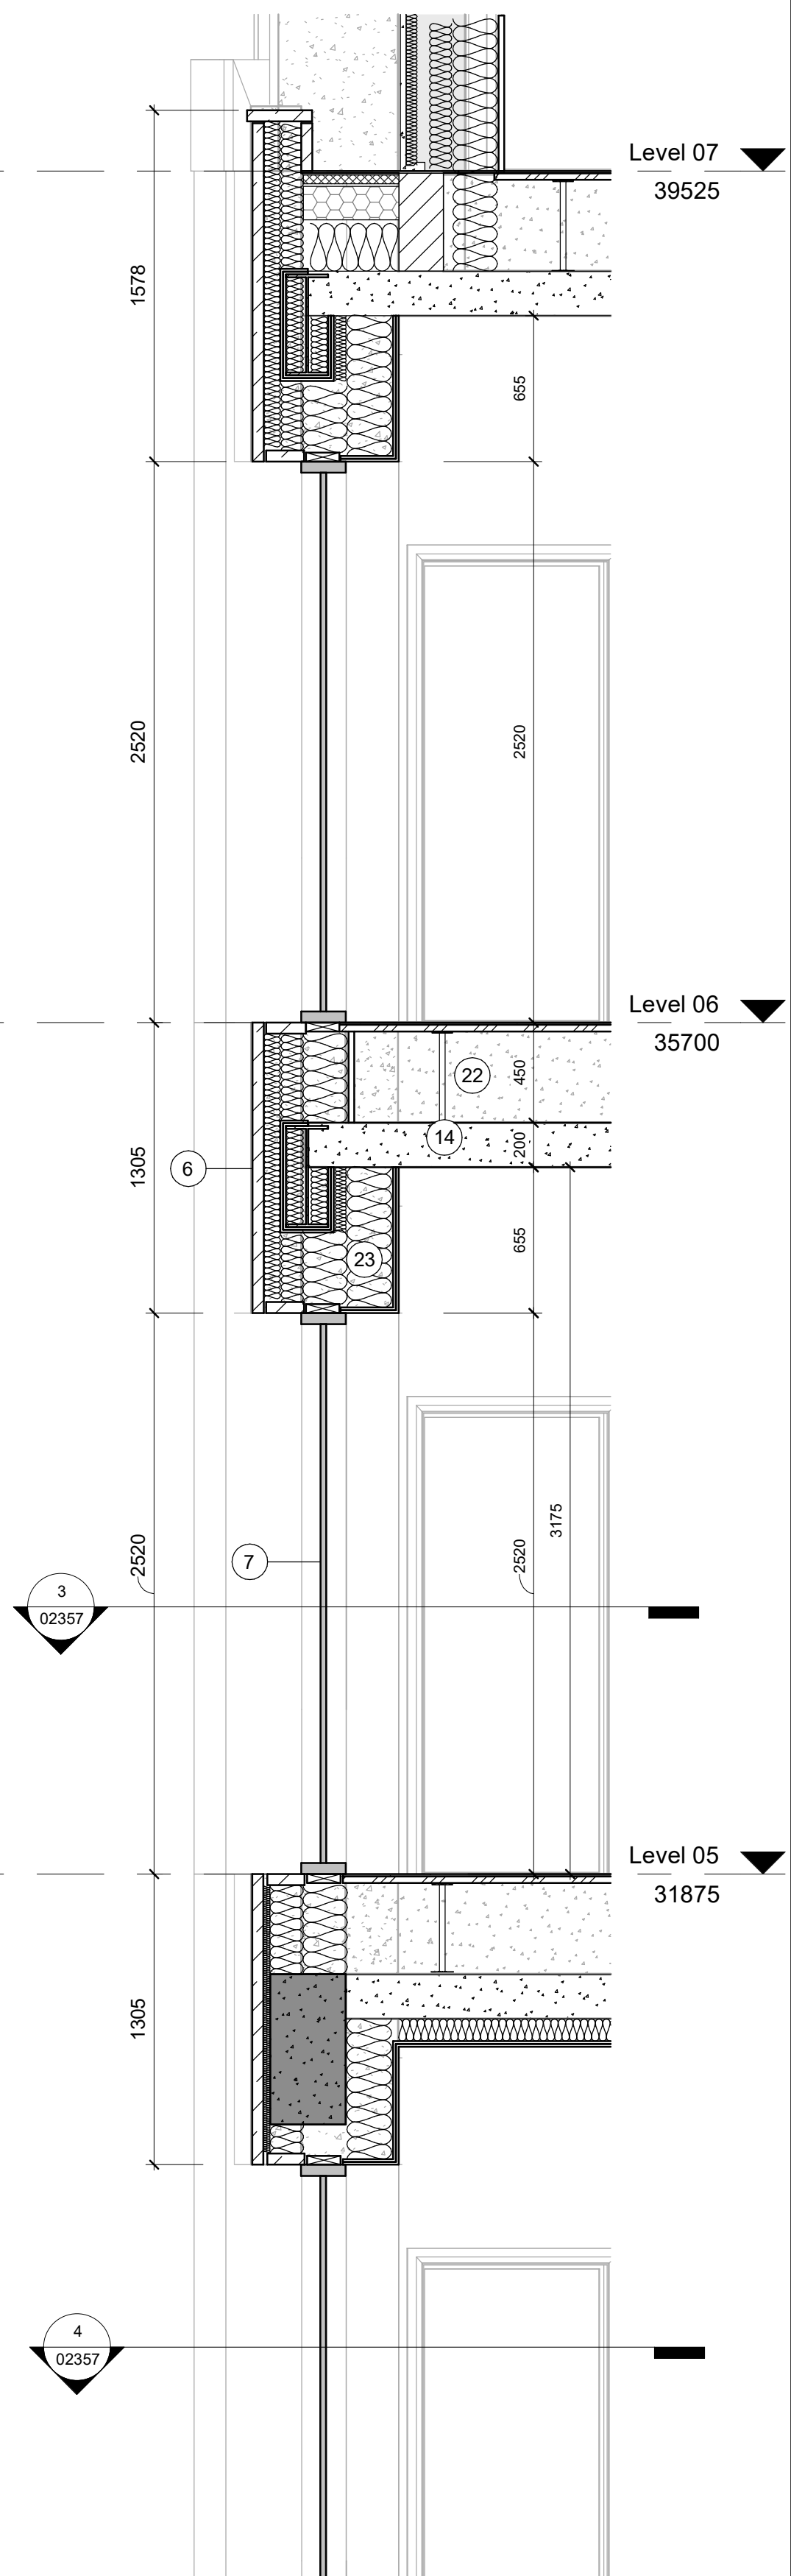

2 Planning Section SH Middle
1 : 25

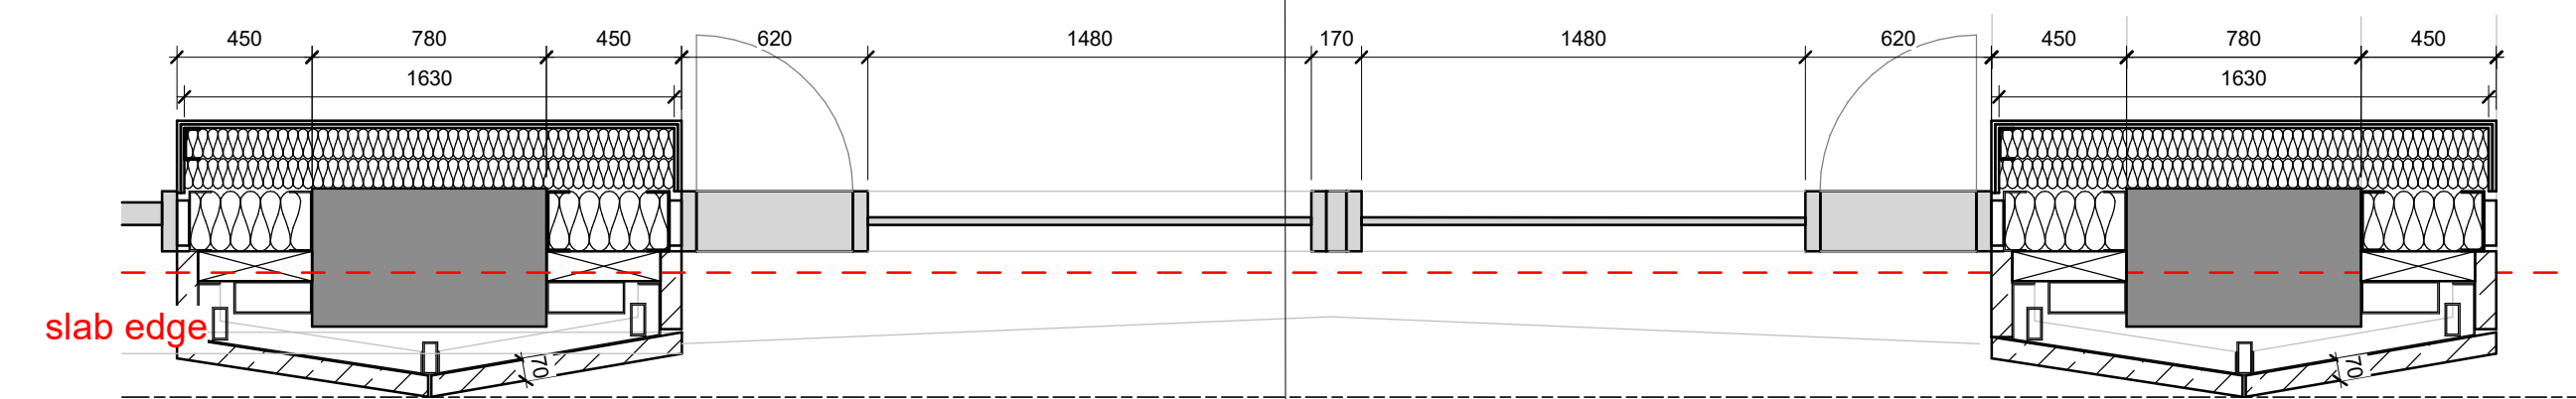

4 Plan SH Middle L4
1 : 25

Key:

1. GRC/Precast concrete facade
2. Opaque metal panels
3. Terrace doors
4. Fixed glazing with metal frame
5. Metal balustrade
6. Roach bed Portland stone facade
7. Fixed glazing with metal frame and operable opaque side panels
8. Biodiverse landscaping and tree planting
9. Architectural louvre
10. Climbing plant wall
11. Existing ribbed concrete slab
12. Louvred facade
13. Bridge garden terrace
14. Hollowcore concrete slab 200mm
15. Void former
16. Existing slab foundation
17. Louvred plant screen
18. Semicircular sliding doors
19. Decorative metal fixture
20. Polished texture stone/concrete

- | | | | |
|-----|----------|--------|---------------------|
| P01 | 09/04/25 | MMP/MN | Planning Submission |
| - | 31/03/25 | MMP/MN | Planning Issue |

rev	date	author / check	comments
-----	------	----------------	----------

DSDHA

357 Kennington Lane London SE11 5QY
T 020 7703 3555
W www.dsdha.co.uk

project			
19 Charterhouse Street			
19 Charterhouse, London, EC1N 6RA			
Farrview Limited			
drawing title			
Proposed Detailed Elevation - Saffron Hill - Middle			
drawn	date	size	scale
JP	31/03/25	A1	1 : 25
DSDHA Project Ref		revision	Revision
369		Suitability Code	P01
drawing number			
19S-DCSD -MB -ZZ -DR -A			-02357
REPORT DISCREPANCIES DO NOT SCALE FROM THIS DRAWING COPYRIGHT DSDHA		USE LATEST REVISION CHECK DIMENSIONS ON SITE DSDHA Limited Registered in England & Wales 4282335	