


① Elevation CS Middle  
1 : 25

② Planning Section CS Middle A-A  
1 : 25

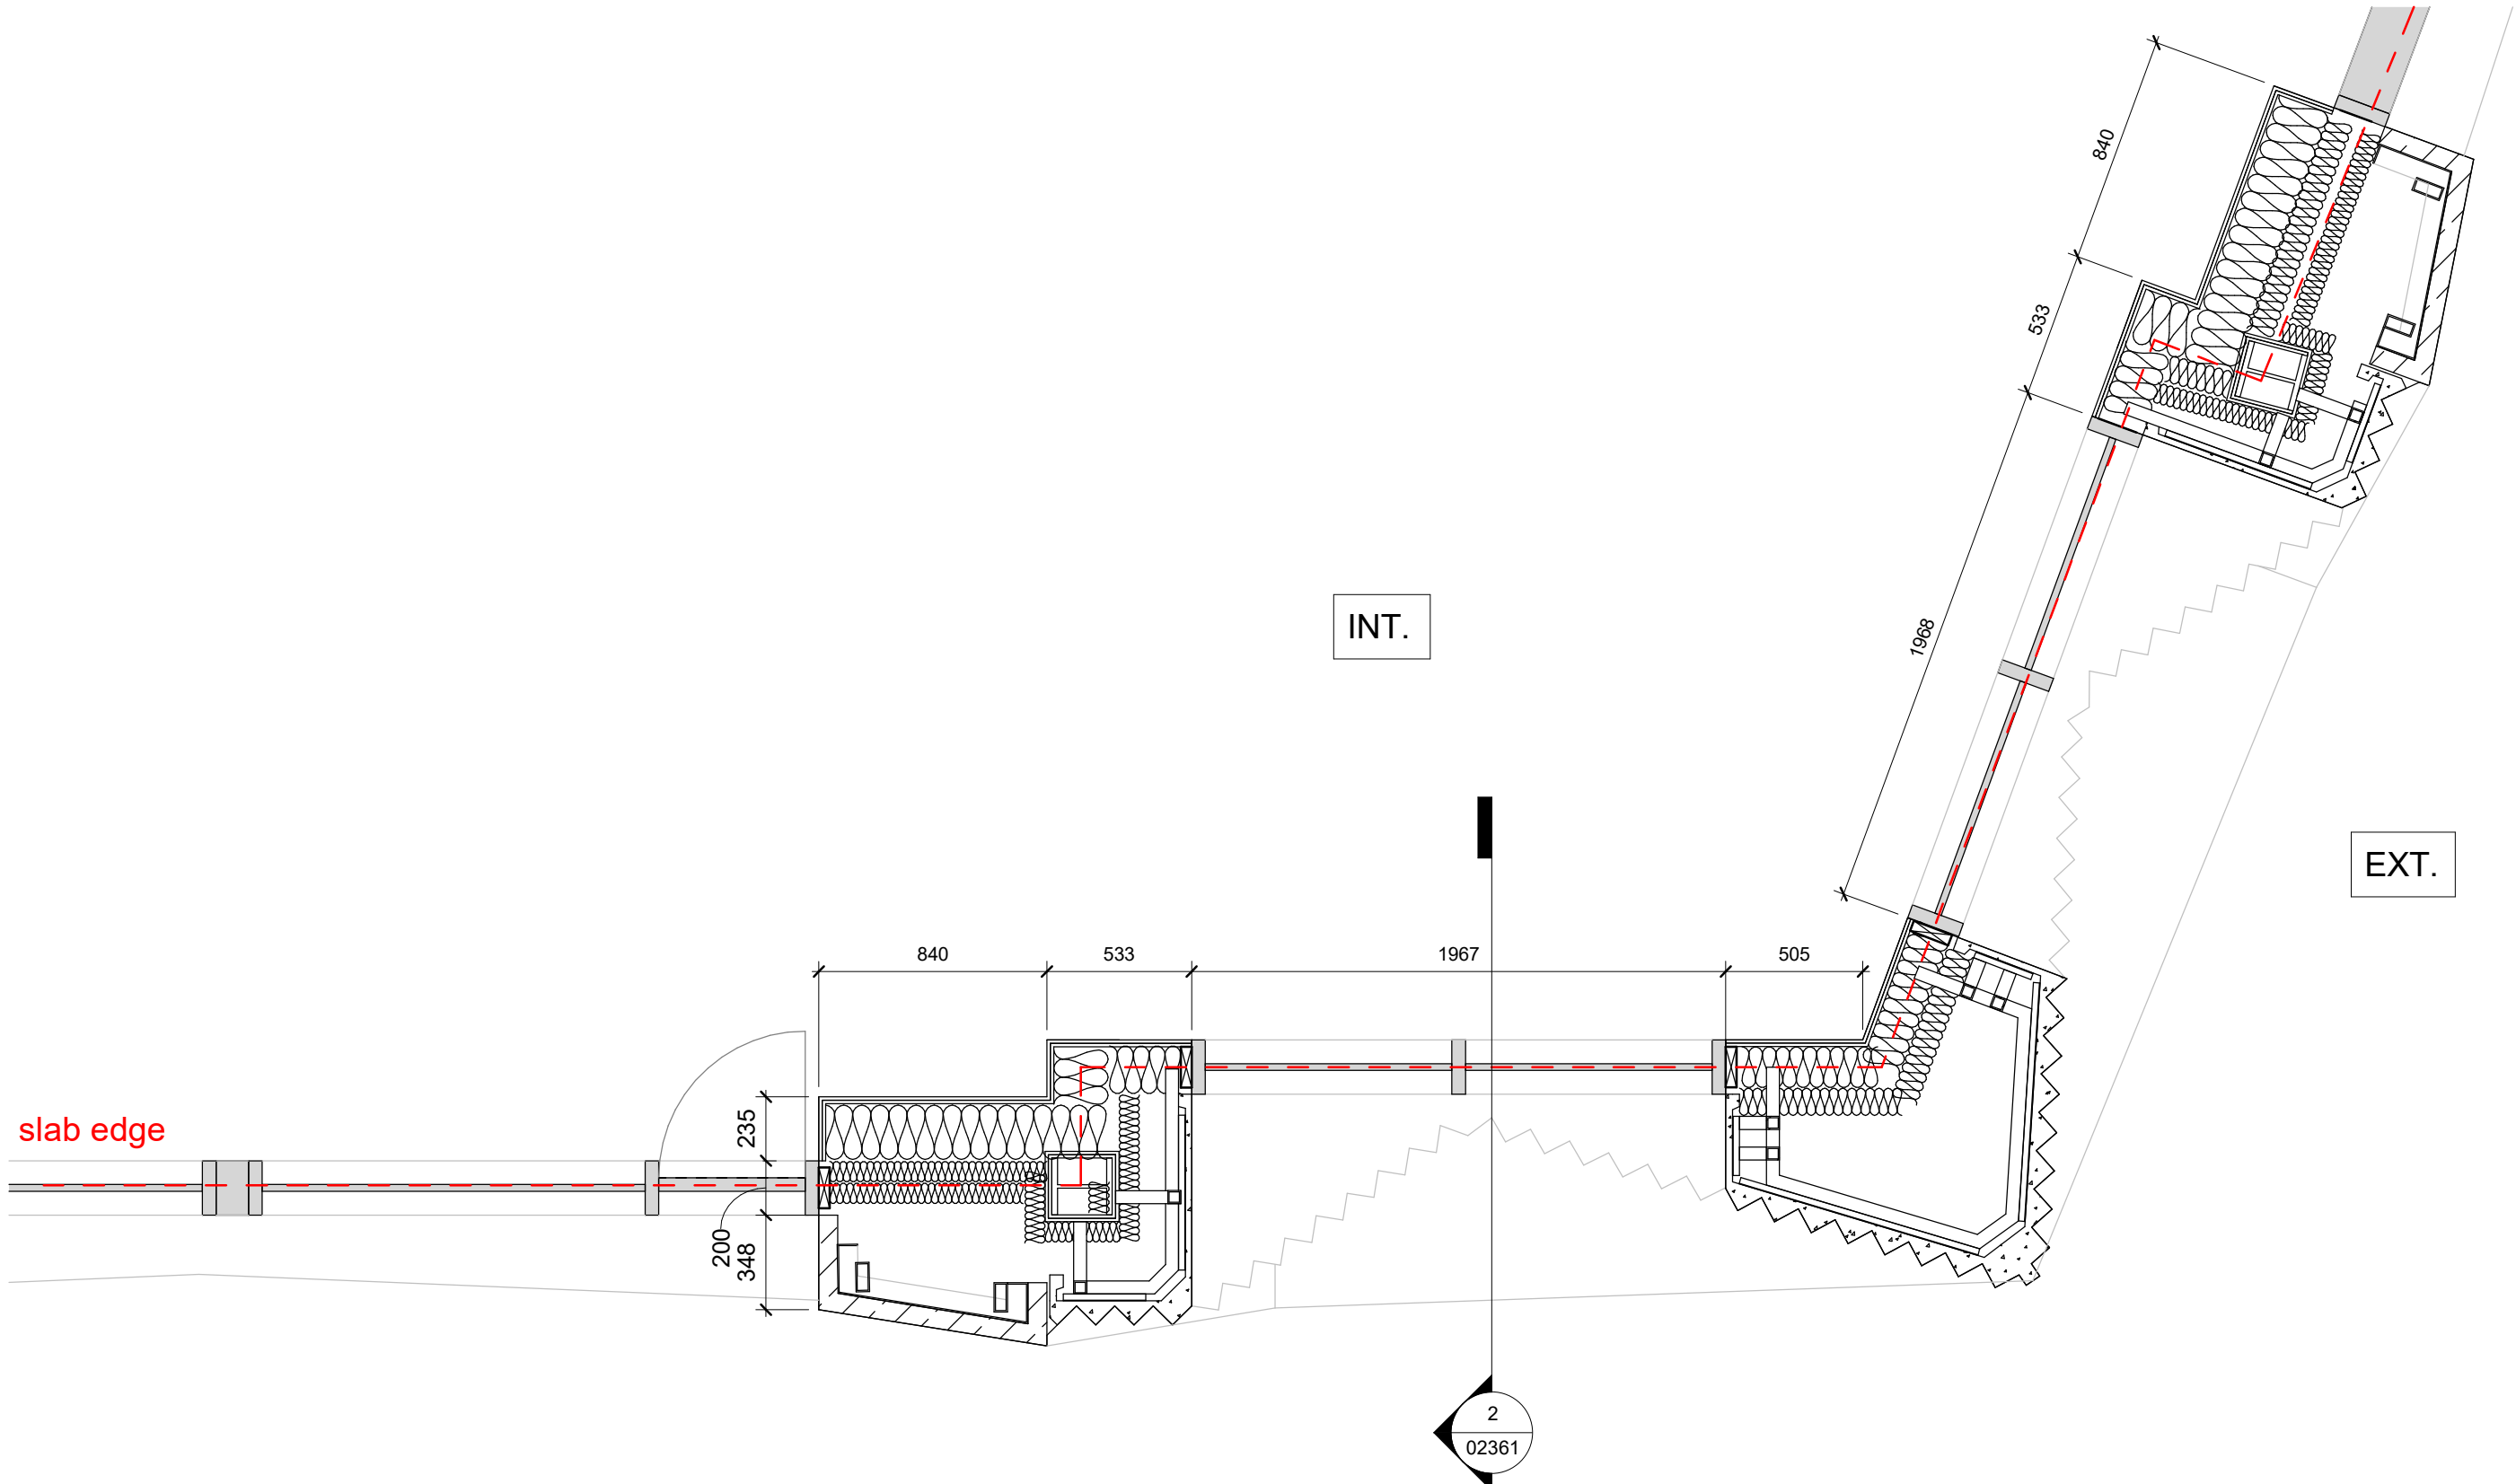

③ Plan CS Middle B-B  
1 : 25

**NOTES**

**GENERAL NOTES:**

The internal layouts and ancillary areas of buildings will be subject to design development.

The precise location of walls, internal doors, columns, risers and the detailed layout of bathroom and kitchen areas will be the subject of non-material changes and may vary from the internal layouts set out in these plans.

These minor alterations will not affect the position and arrangements of external doors and windows nor will they affect the relative relationship between habitable rooms and windows.

All materials shown or highlighted are indicative only and may be subject to changes made during detailed design development.

CCTV and external lighting on the external facade.

All structure is subject to ongoing design co-ordination and development.

**Scale at 1:25**

0 1 2m

- Key:**
1. GRC/Precast concrete facade
  2. Opaque metal panels
  3. Terrace doors
  4. Fixed glazing with metal frame
  5. Metal balustrade
  6. Roach bed Portland stone facade
  7. Fixed glazing with metal frame and operable opaque side panels
  8. Biodiverse landscaping and tree planting
  9. Architectural louvre
  10. Climbing plant wall
  11. Existing ribbed concrete slab
  12. Louvred facade
  13. Bridge garden terrace
  14. Hollowcore concrete slab 200mm
  15. Void former
  16. Existing slab foundation
  17. Louvred plant screen
  18. Semicircular sliding doors
  19. Decorative metal fixture
  20. Polished texture stone/concrete
  21. Rough texture stone/concrete
  22. Raised access floor with pedestals
  23. Mineral wool insulation
  24. Fire stop
  25. Functional louvres
  26. Terrazzo over screed
  27. Two layers of plasterboard
  28. Non combustible insulation
  29. Blue roof
  30. Terrazzo
  31. Lift overrun
  32. Terrace glazed door
  33. GRC/Precast concrete lantern
  34. Weathered steel to Saffron Hill lower levels
  35. Semicircular sliding doors
  36. Granite
  37. Potential art work in pavement
  38. Granite bench
  39. Gate metal door
  40. Folding metal gate door

P01 09/04/25 MMP/MN Planning Submission  
- 31/03/25 MMP/MN Planning Issue

**PLANNING**

**DSDHA**  
357 Kennington Lane London SE11 5QY  
T 020 7703 3555  
W www.dsdha.co.uk

project			
19 Charterhouse Street 19 Charterhouse, London, EC1N 6RA			
Farview Limited			
drawing title			
Proposed Detailed Elevation Charterhouse Street - Middle			
drawn	date	size	scale
JP	31/03/25	A1	1 : 25
DSDHA Project Ref		revision	
369		Suitability Code	Revision
		P01	
drawing number			
19CS -DSD -MB -ZZ -DR -A			-02361
REPORT DISCREPANCIES DO NOT SCALE FROM THIS DRAWING COPYRIGHT DSDHA		USE LATEST REVISION CHECK DIMENSIONS ON SITE DSDHA Limited Registered in England & Wales 4282335	