



1 Southern Lightwell East Facade
PR211 1 : 100

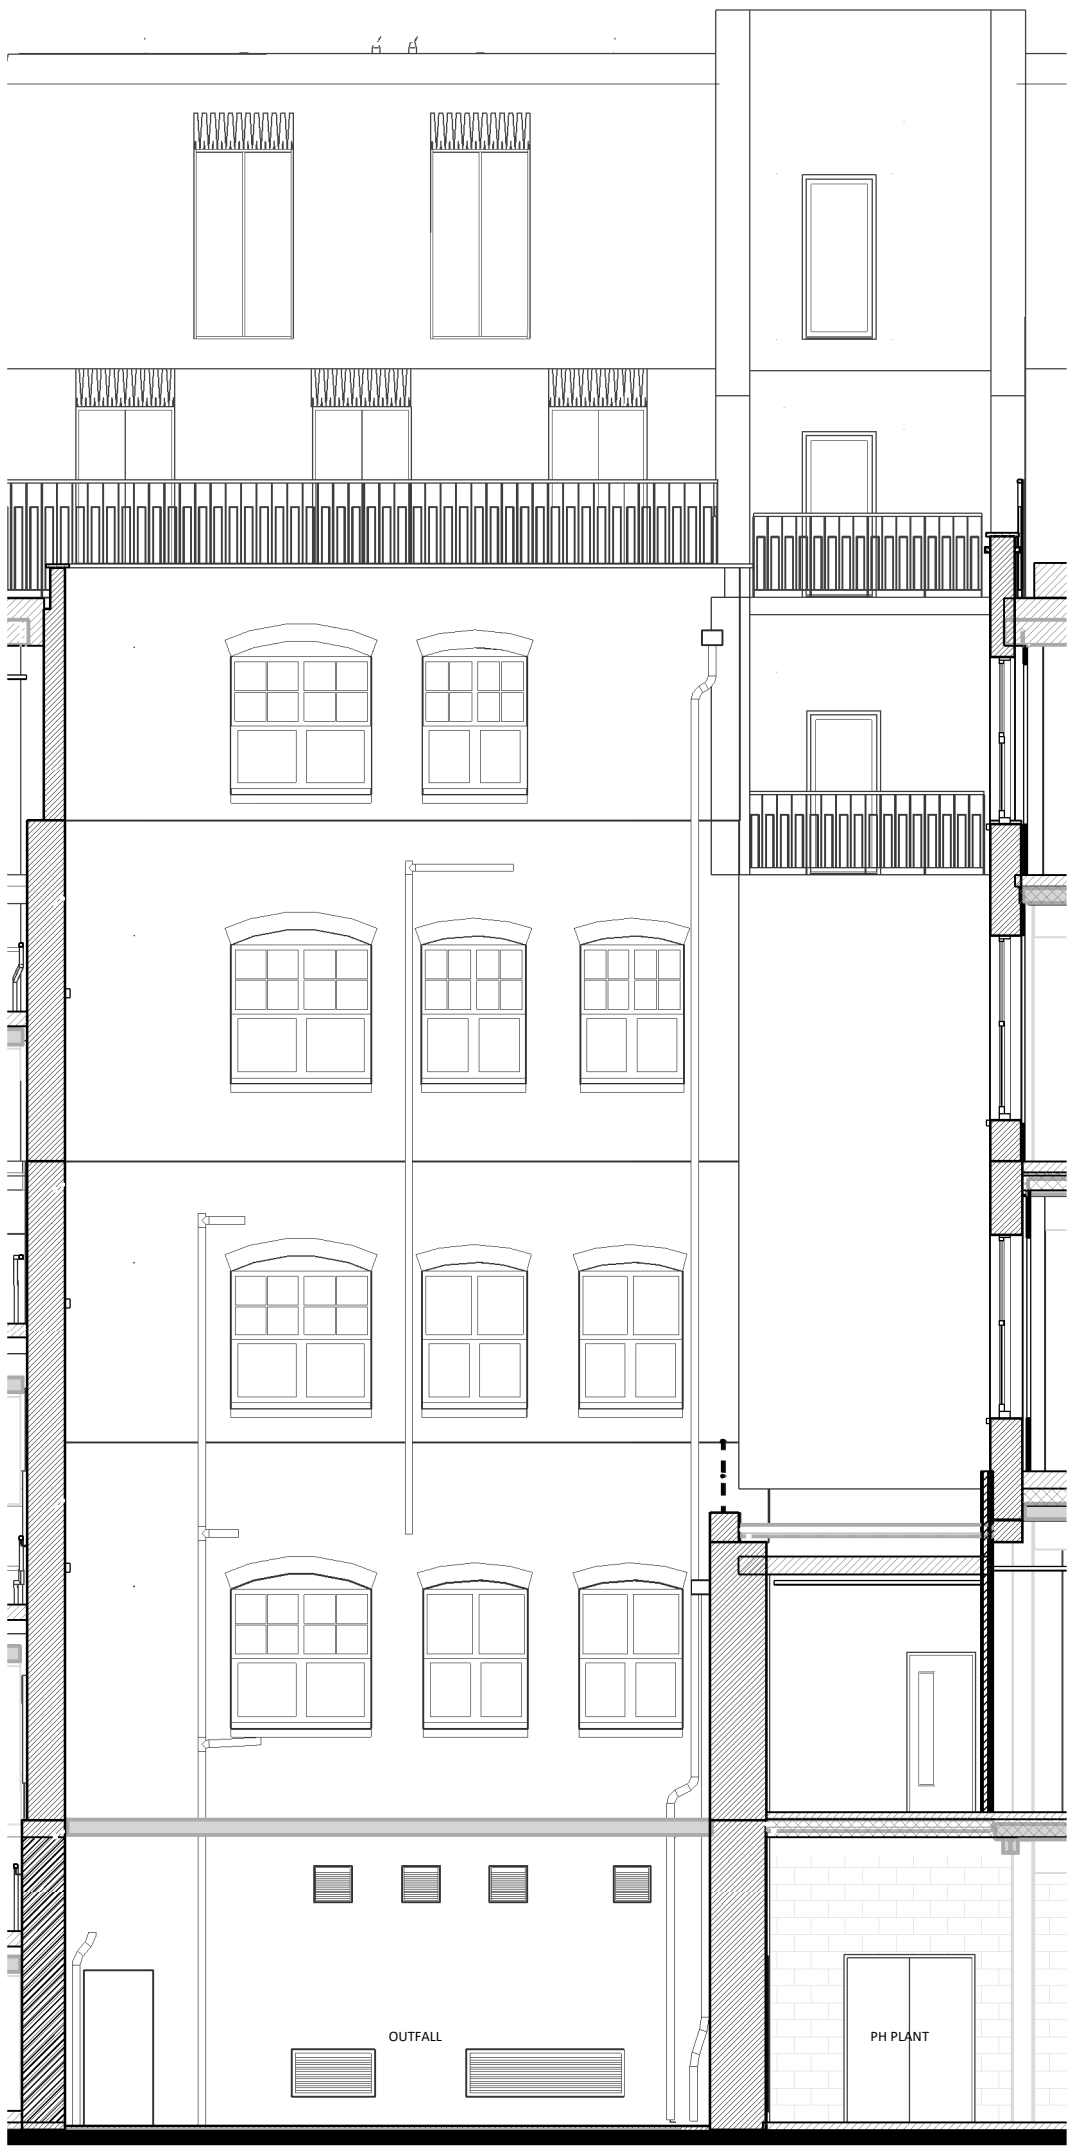

2 South lightwell SouthElevation
PR211 1 : 100




3 Southern Lightwell West Facade
PR211 1 : 100

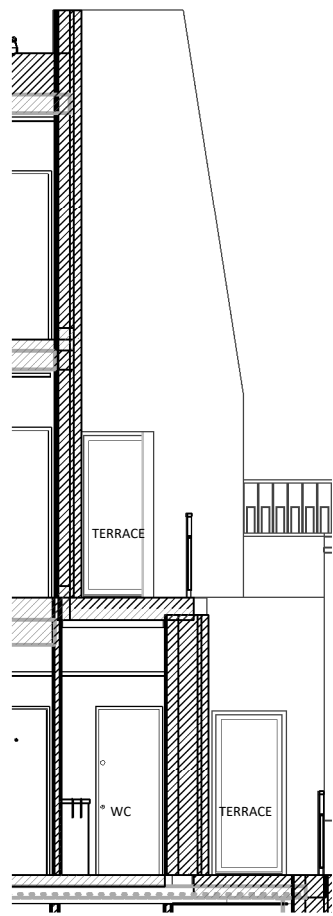

4 Southern Lightwell West Facade
PR211 1 : 100

Key Plan

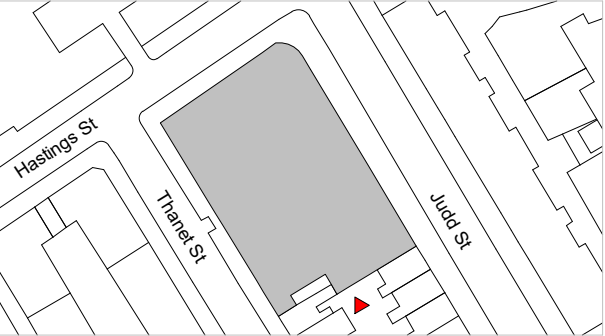

Do not scale from this drawing.
Check drawing on receipt and immediately report any discrepancies to the Architect.
Verify all dimensions and levels on site prior to construction.
The contents of this drawing are Stiff + Trevillion Architects Ltd.
Copyright and shall not be re-used without their written permission.

Notes:

Rev	Date	Description
-----	------	-------------

Stiff + Trevillion

Stiff + Trevillion Architects Ltd
16 Woodfield Road
London W9 2BE

T +44(0)20 8960 5550
mail@stiffandtrevillion.com
www.stiffandtrevillion.com

Client
105 Judd Street Ltd

Project
Judd Street

Drawing Title
Proposed Southern Lightwell Elevations

Drawing Status

FOR PLANNING

Suitability Code	Drawn	Checked	Revision
------------------	-------	---------	----------

S2 CF AB

ST Project No.	Date	Scale @ A1
----------------	------	------------

4608 30/06/23 1 : 100

Project Code	Orig	Zone	Level	Type	Role	Number
--------------	------	------	-------	------	------	--------

4608-07-PR-211