

GRAVEL
INFILL

HEDGE

AMENITY LAWN WITH PLAYSPACE, ORNAMENTAL PLANTING IN PLANTERS
WITH ORNAMENTAL TREES, AND SEATING IN PERGOLA


ORNAMENTAL
PLANTING
IN
PLANTERS

GRAVEL
INFILL

This drawing is the property of Bradley Murphy Design Ltd. Copyright is reserved by them and the drawing is issued on the condition that it is not copied, reproduced, retained nor disclosed to any unauthorized person either wholly or in part without the consent of Bradley Murphy Design Ltd.

NOTES:

1. THIS DRAWING IS BASED ON FST-BRC-HTA-DR-A-0260-Longitudinal Section West-East_PL1
2. THIS DRAWING SHOULD BE READ IN CONJUNCTION WITH ALL OTHER LANDSCAPE DRAWINGS AND DOCUMENTS
3. THIS DRAWING IS NOT INTENDED FOR CONSTRUCTION
4. DO NOT SCALE FROM THIS DRAWING
5. ANY DISCREPANCIES WITHIN THIS DRAWING OR BETWEEN THIS DRAWING AND ANY OTHER INFORMATION IS TO BE REPORTED TO BMD FOR CLARIFICATION

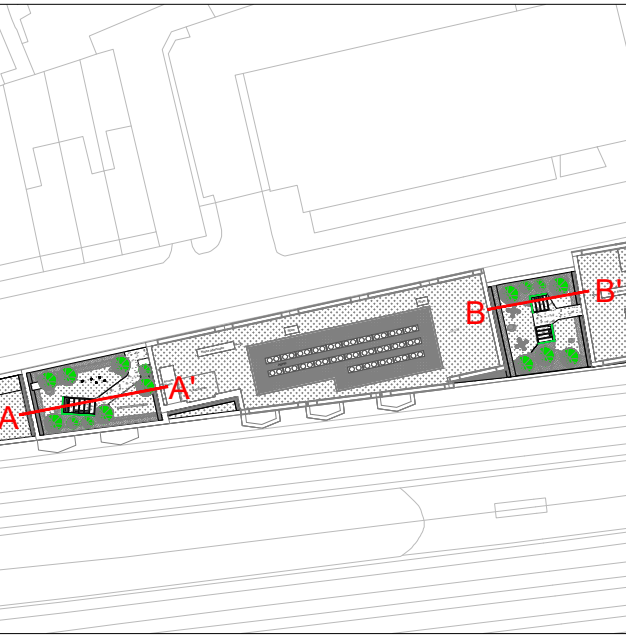

001
105

SECTION A - A'

SCALE 1:50



GRAVEL INFILL

HEDGE

ORNAMENTAL PLANTING IN PLANTERS WITH ORNAMENTAL TREES AND SEATING IN PERGOLA

GRAVEL INFILL


HEDGE

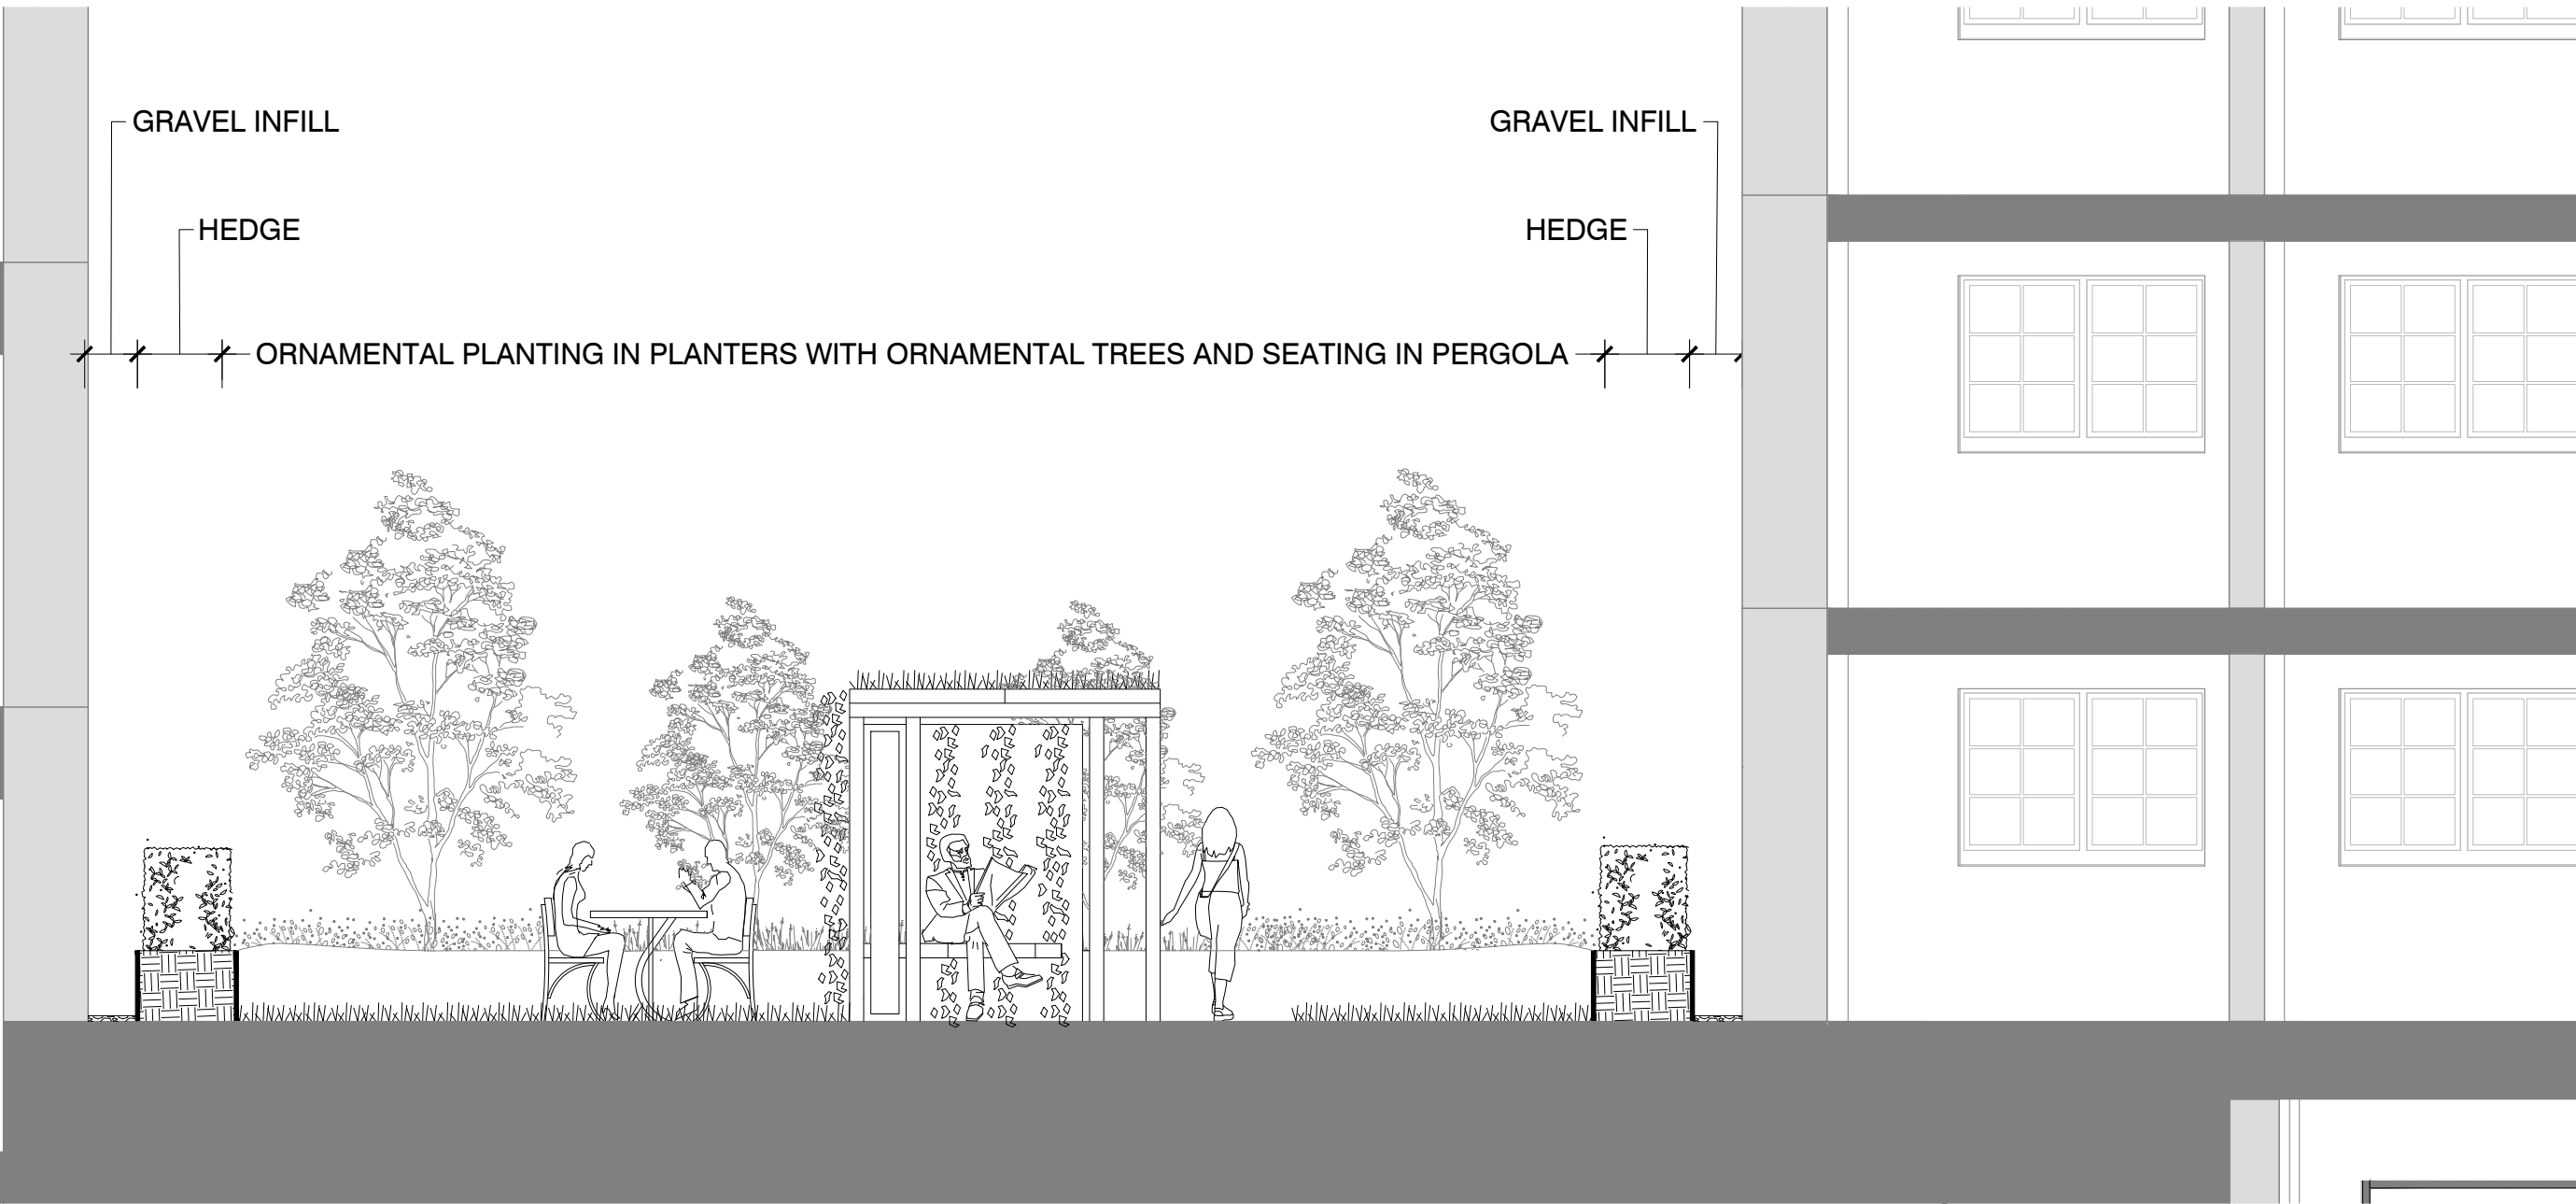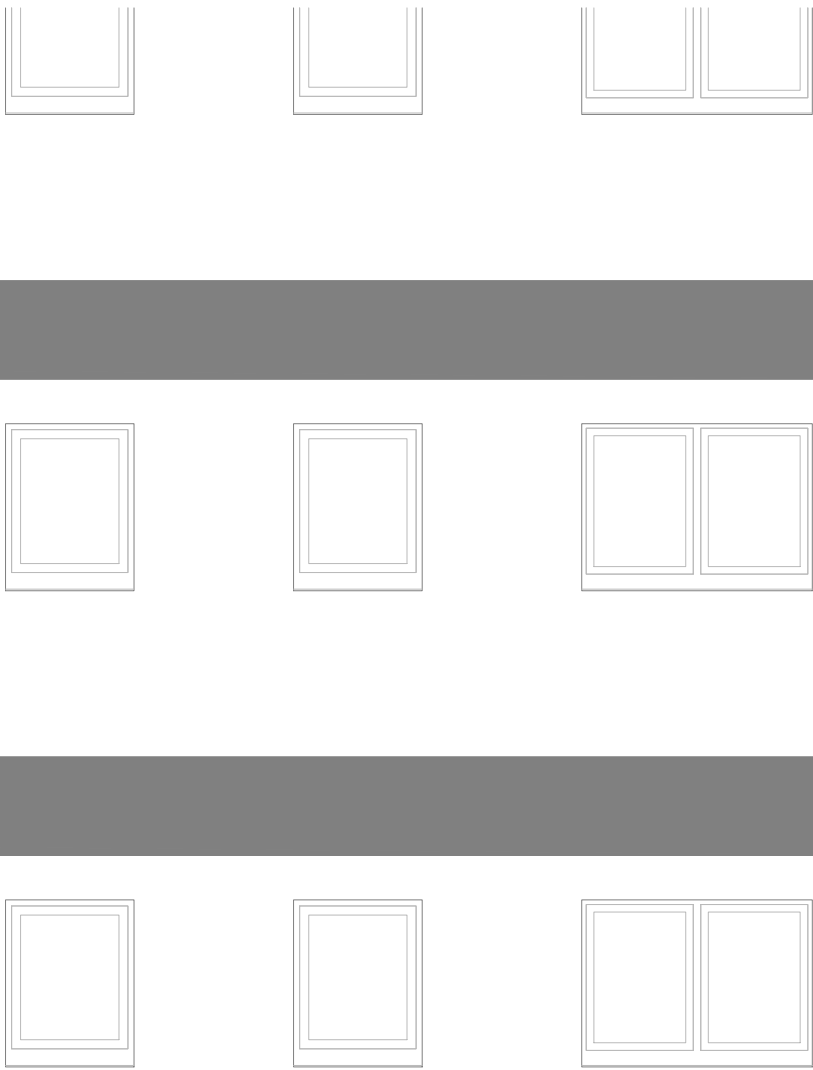

002
105

SECTION B - B'

SCALE 1:50

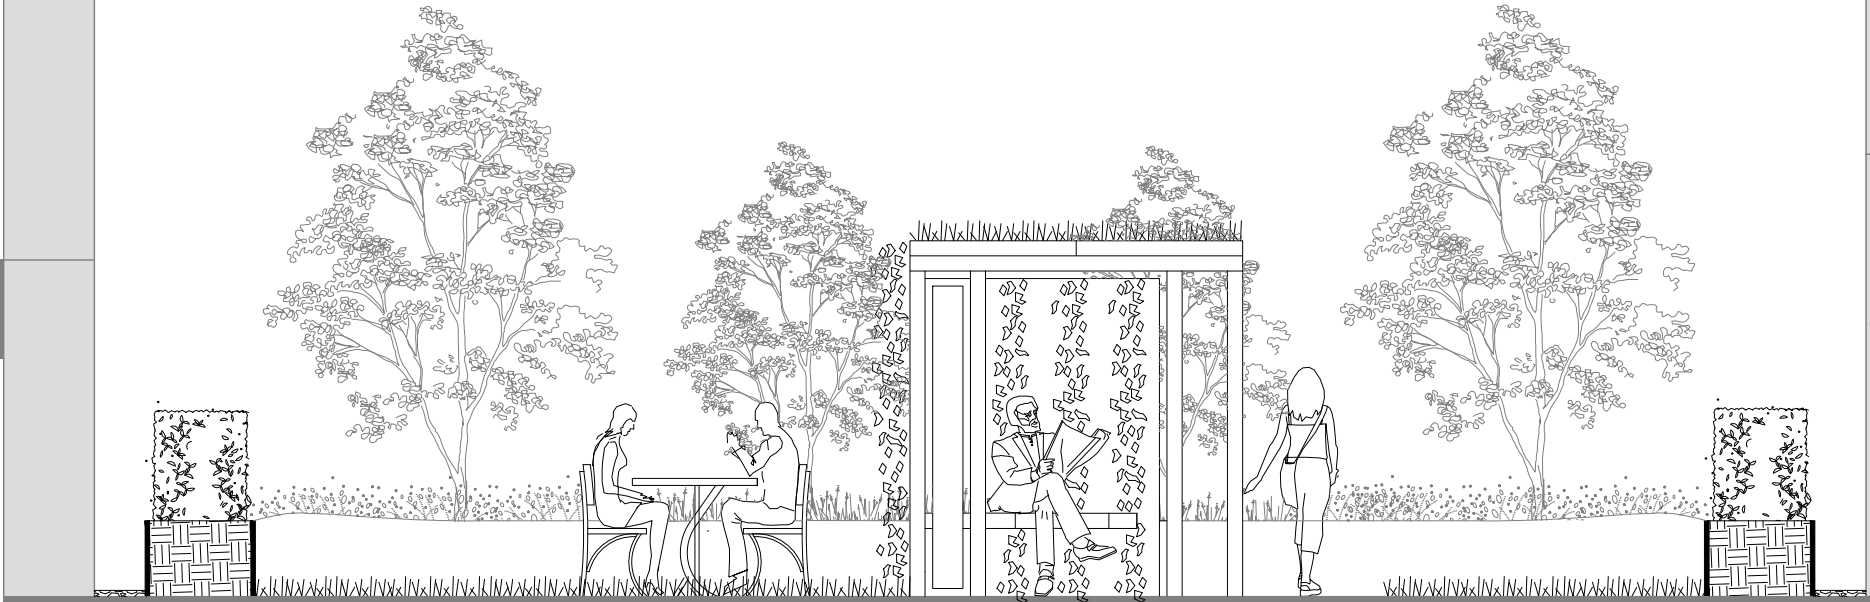

A UPDATE TO LAYOUT 04.04.25

Rev Description Date

Purpose of Issue

PLANNING

Bradley Murphy Design Ltd
Studio 3, Floor 18
Alpha Studios
Alpha Tower
Suffolk St Queensway
Birmingham
B1 1TT

BMD

t: 0121 815 9127
e: info@bradleymurphydesign.co.uk
www.bradleymurphydesign.co.uk

Client

FIFTH STATE

Project
14 BLACKBURN ROAD, CAMDEN

Drawing Title
ROOFSCAPE LANDSCAPE SECTIONS

Drawn AY Checked YY Approved YY Date 17/03/2025

Job No. 24.0137 Scale 1:50 Sheet Size A2 Revision

Drawing Number
BMD.24.0137.DR.P105

A