
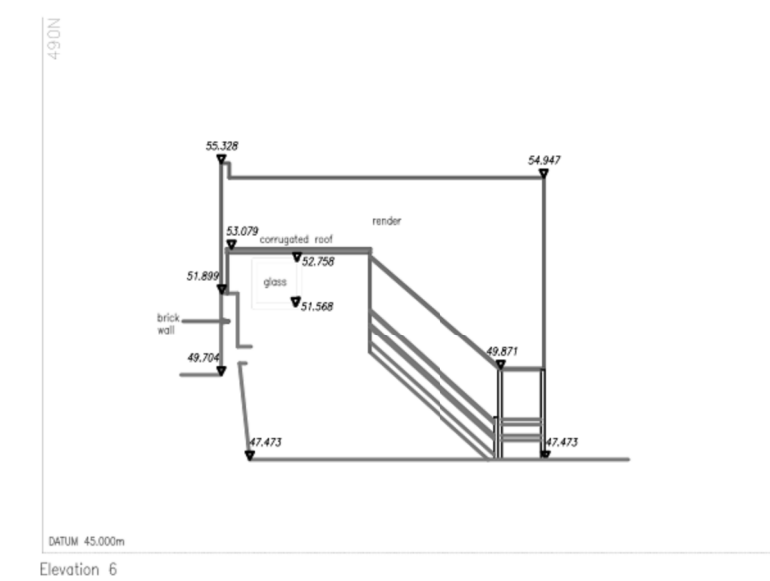
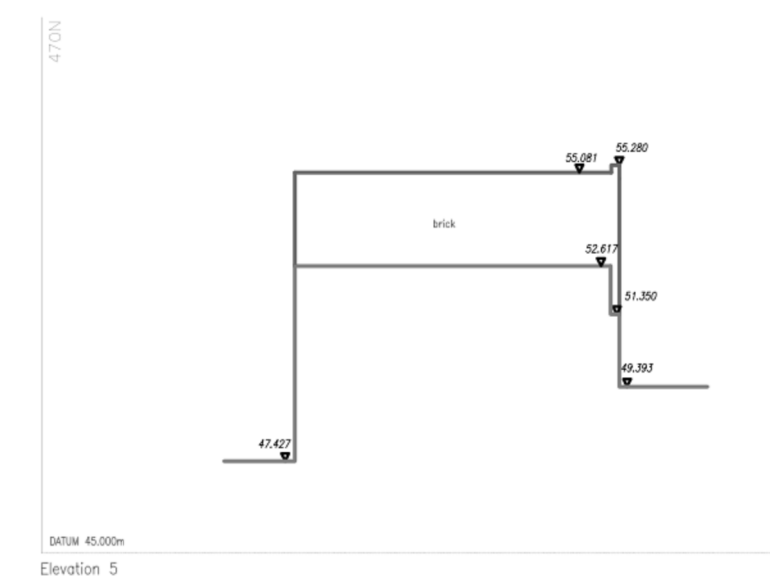
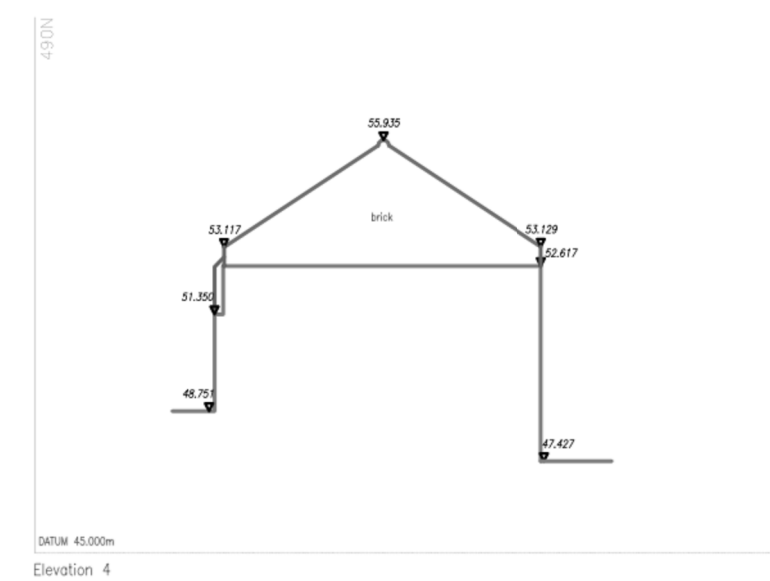
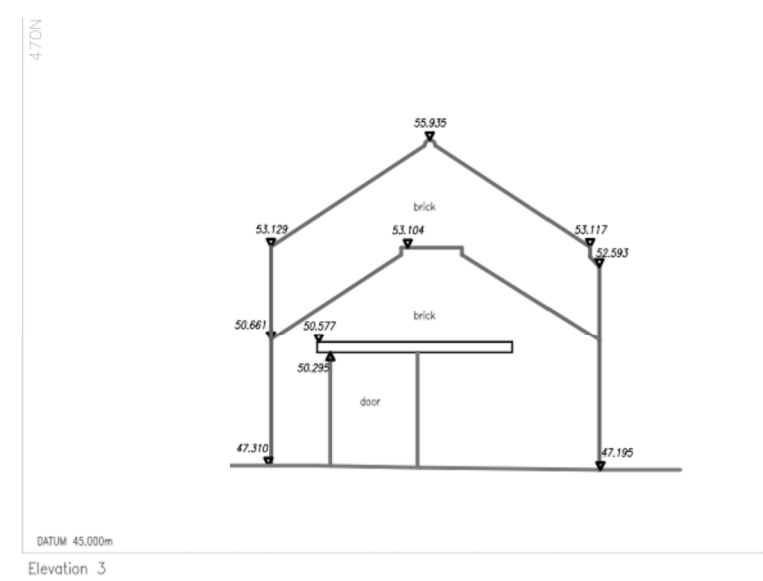
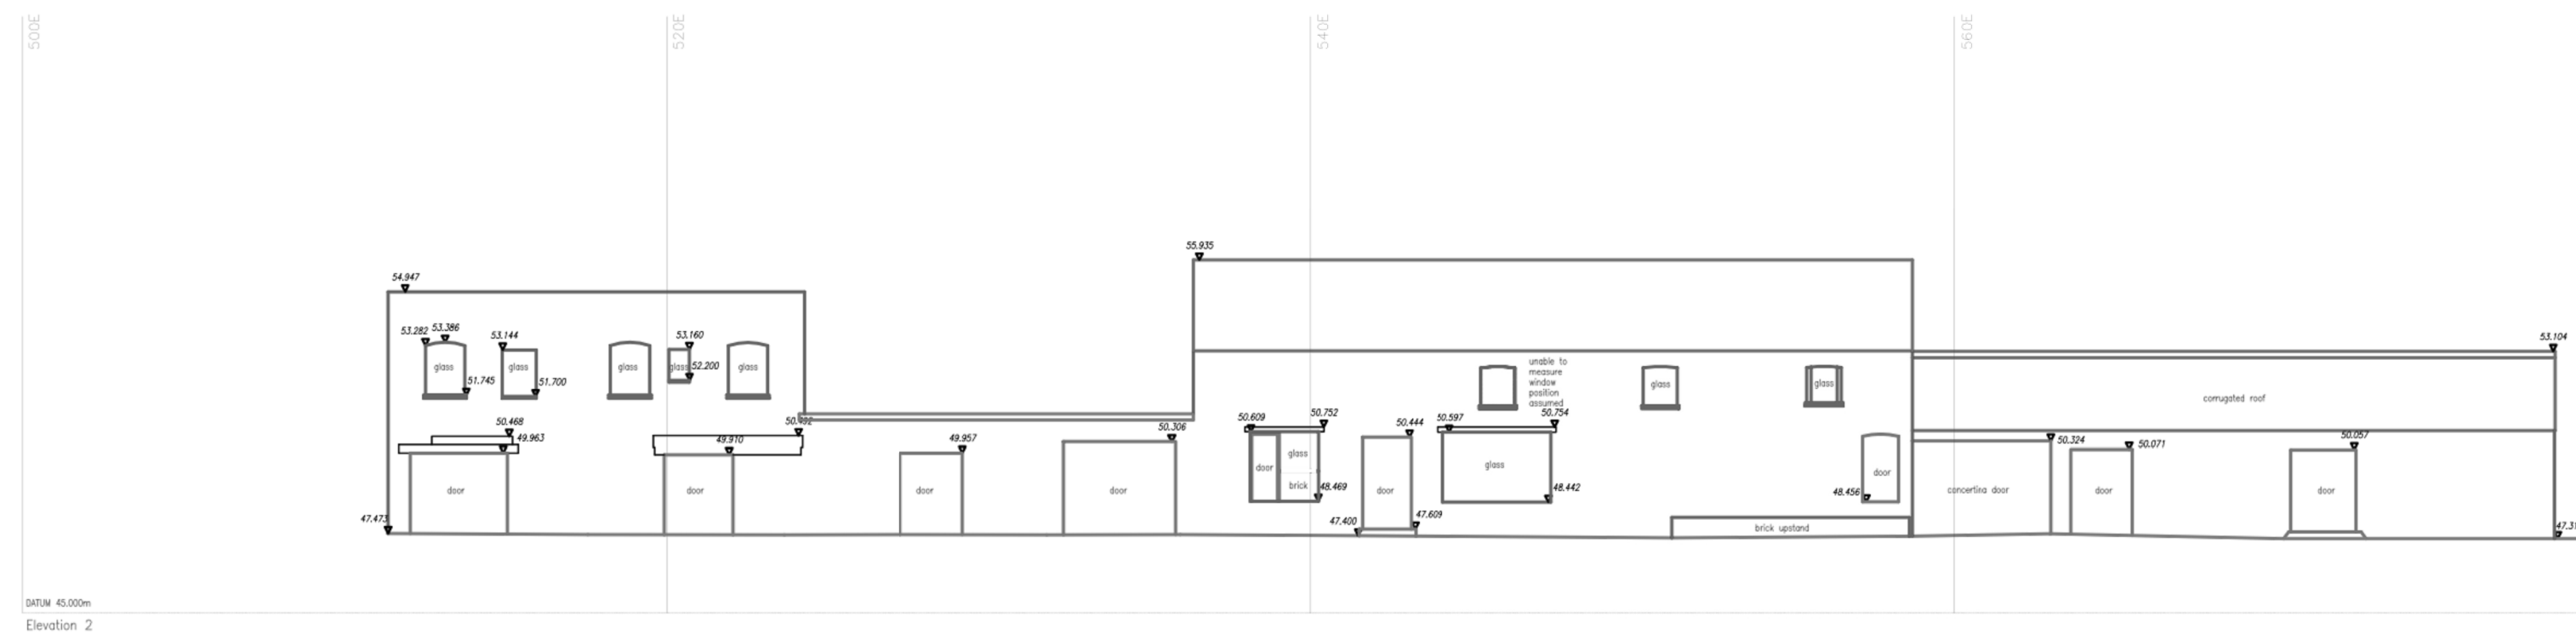
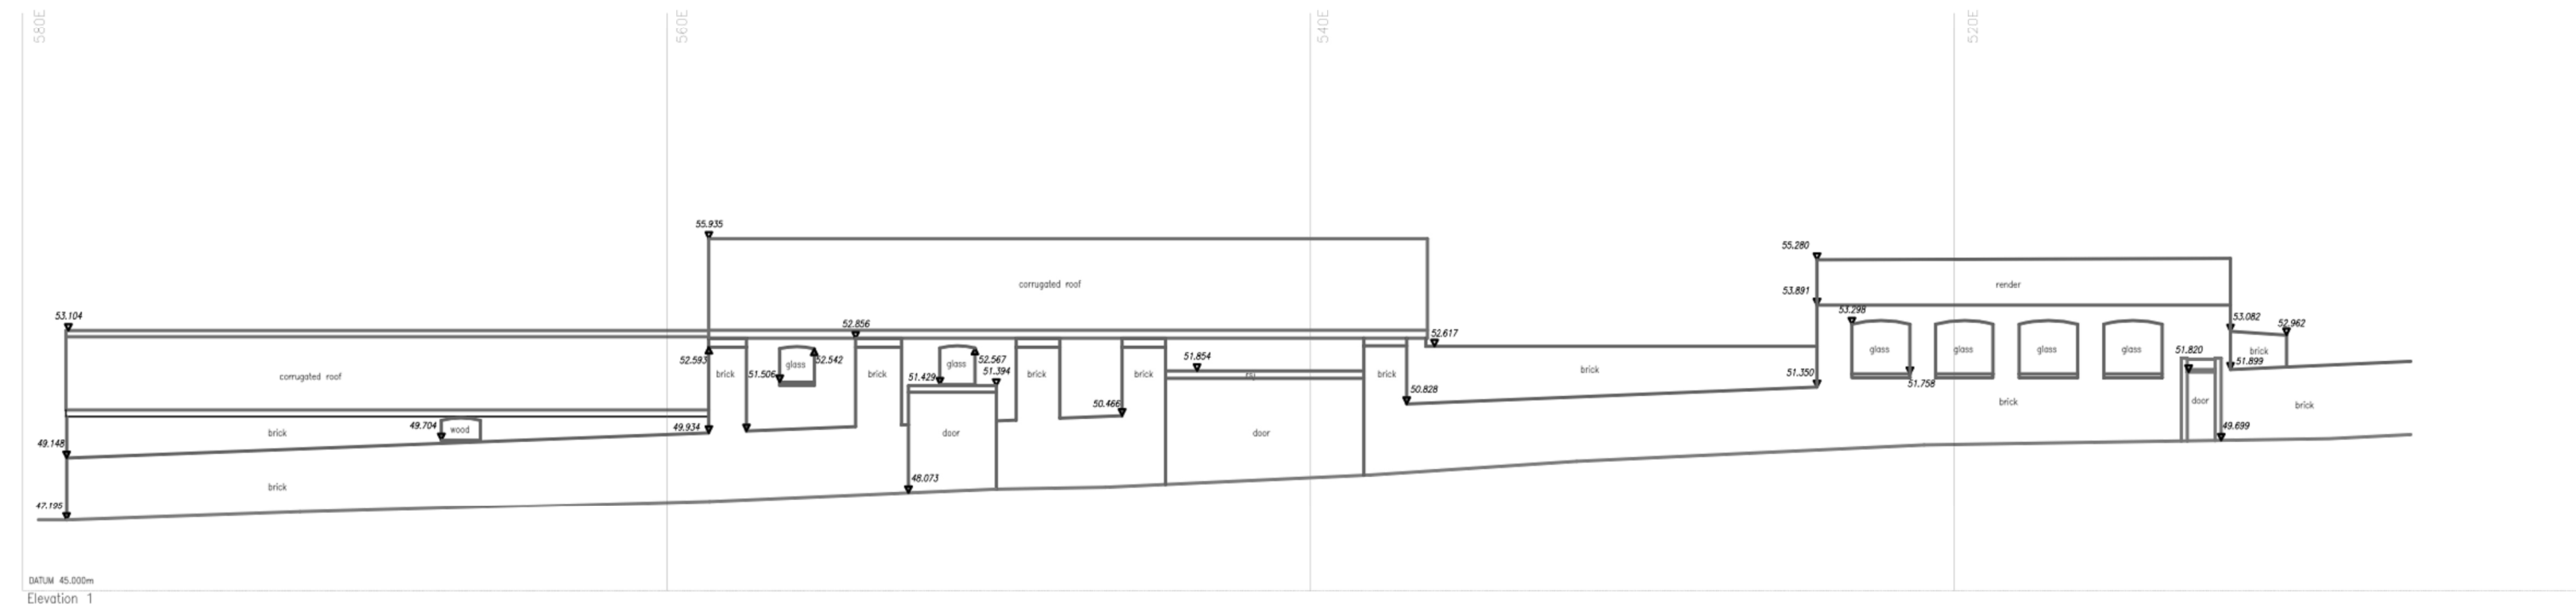



Key:

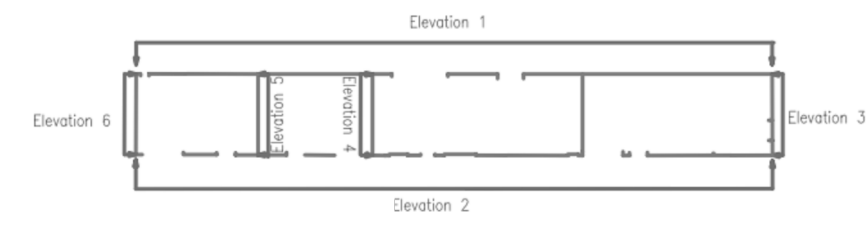

revision	date	drawn	description
PL1	04.04.25	TCO	Issued for Planning

Notes: -  
Do not scale from drawings unless by agreement with HTA. Use figured dimensions only. Check all dimensions on site prior to commencing the works. Drawing to be read in conjunction with other relevant consultant information.

This drawing is the copyright of HTA Design LLP and must not be copied or reproduced in part, or in whole, without the express permission of HTA Design LLP. Drawing to be read in conjunction with specification.

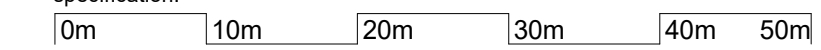

Existing Site Elevations

Fifth State  
14 Blackburn Road

PLANNING

FST-BRC-HTA-DR-A-0020  
number

1:500 @ A1  
scale  
HTA Design LLP  
www.hta.co.uk  
London | Edinburgh | Manchester | Bristol

FST-BRC  
job reference

PL1  
revision

RBN  
drawn

