


West Elevation

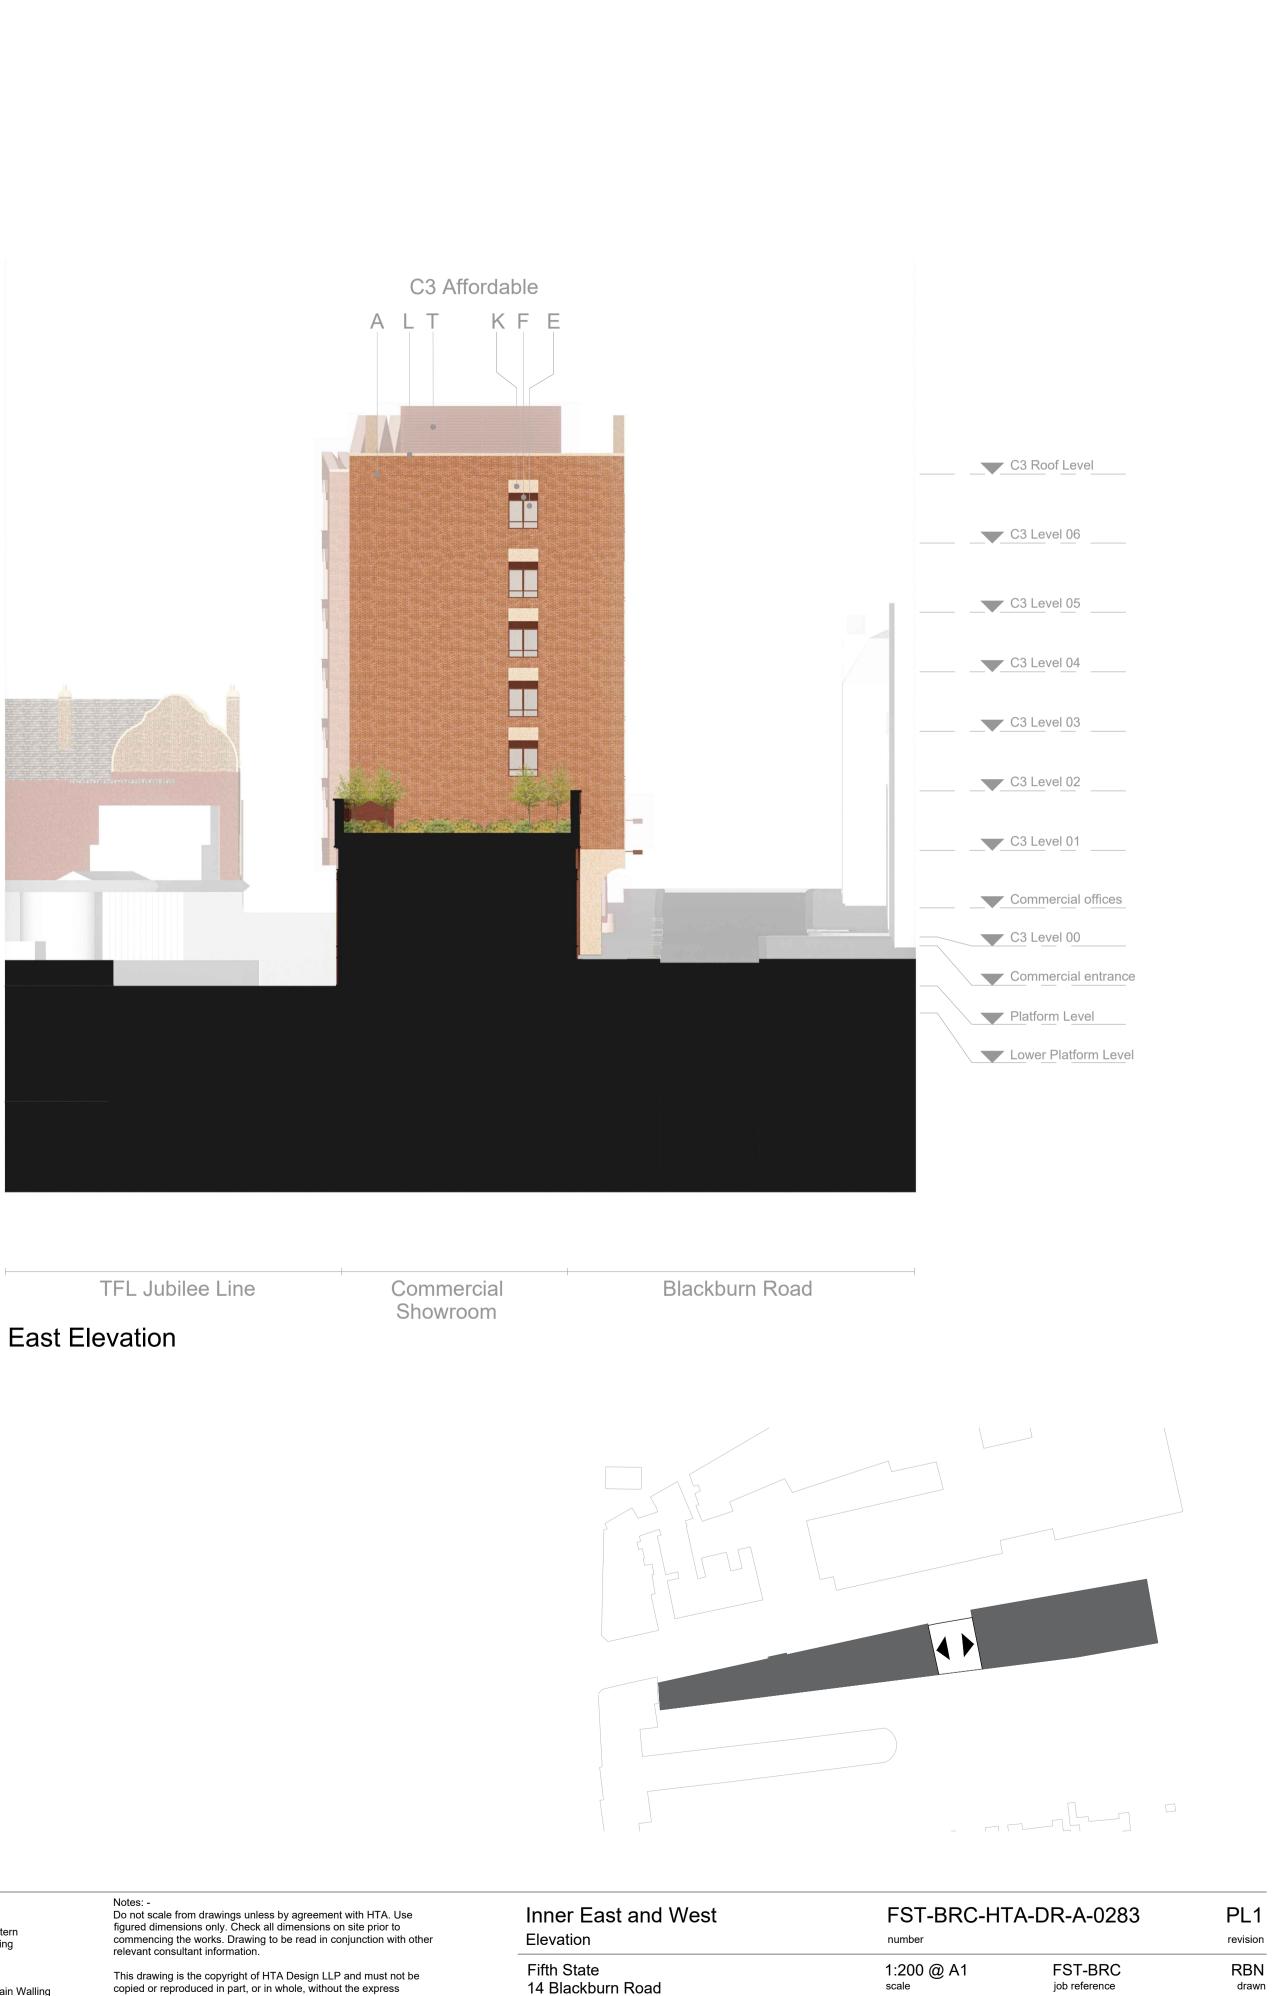

Indicative Material Key

- A Brick, Light Orange, Stretcher Course B Brick, Light Orange, Arched Soldier Course C Brick, Dark Red, Stretcher Course D Brick, Glazed Dark Red, Soldier Course

- E Aluminium Window / Door Frame
- F Perforated Metal Mesh Panel
- G Projecting Metal Canopy H Perforated Metal Screen, Pattern to be Designed by Local Artist
- I Metal Coping J Brick, Light Orange, Recessed
- K Reconstituted Stone Panel, Warm White
- L Reconstituted Stone Coping, Warm White M Solid Metal Balustrade with Decorative Pattern N Letter Boxes, Colour to Match Curtain Walling
- O Parcel Locker

- P GRC / Precast Street Planters Q Aluminium Curtain Walling R Street Lighting, Metal Colour to Match Curtain Walling S Brick, Glazed Dark Red, Mural to be Designed by Local Artist
- T Louvered Metal Panels
- U Brick, Light Orange with White Wash of Paint V Brick, Glazed Dark Red, Stretcher Course

- This drawing is the copyright of HTA Design LLP and must not be copied or reproduced in part, or in whole, without the express permission of HTA Design LLP. Drawing to be read in conjunction with
- . specification. 0m

PLANNING

HTA Design LLP www.hta.co.uk London | Edinburgh | Manchester | Bristol

hta