
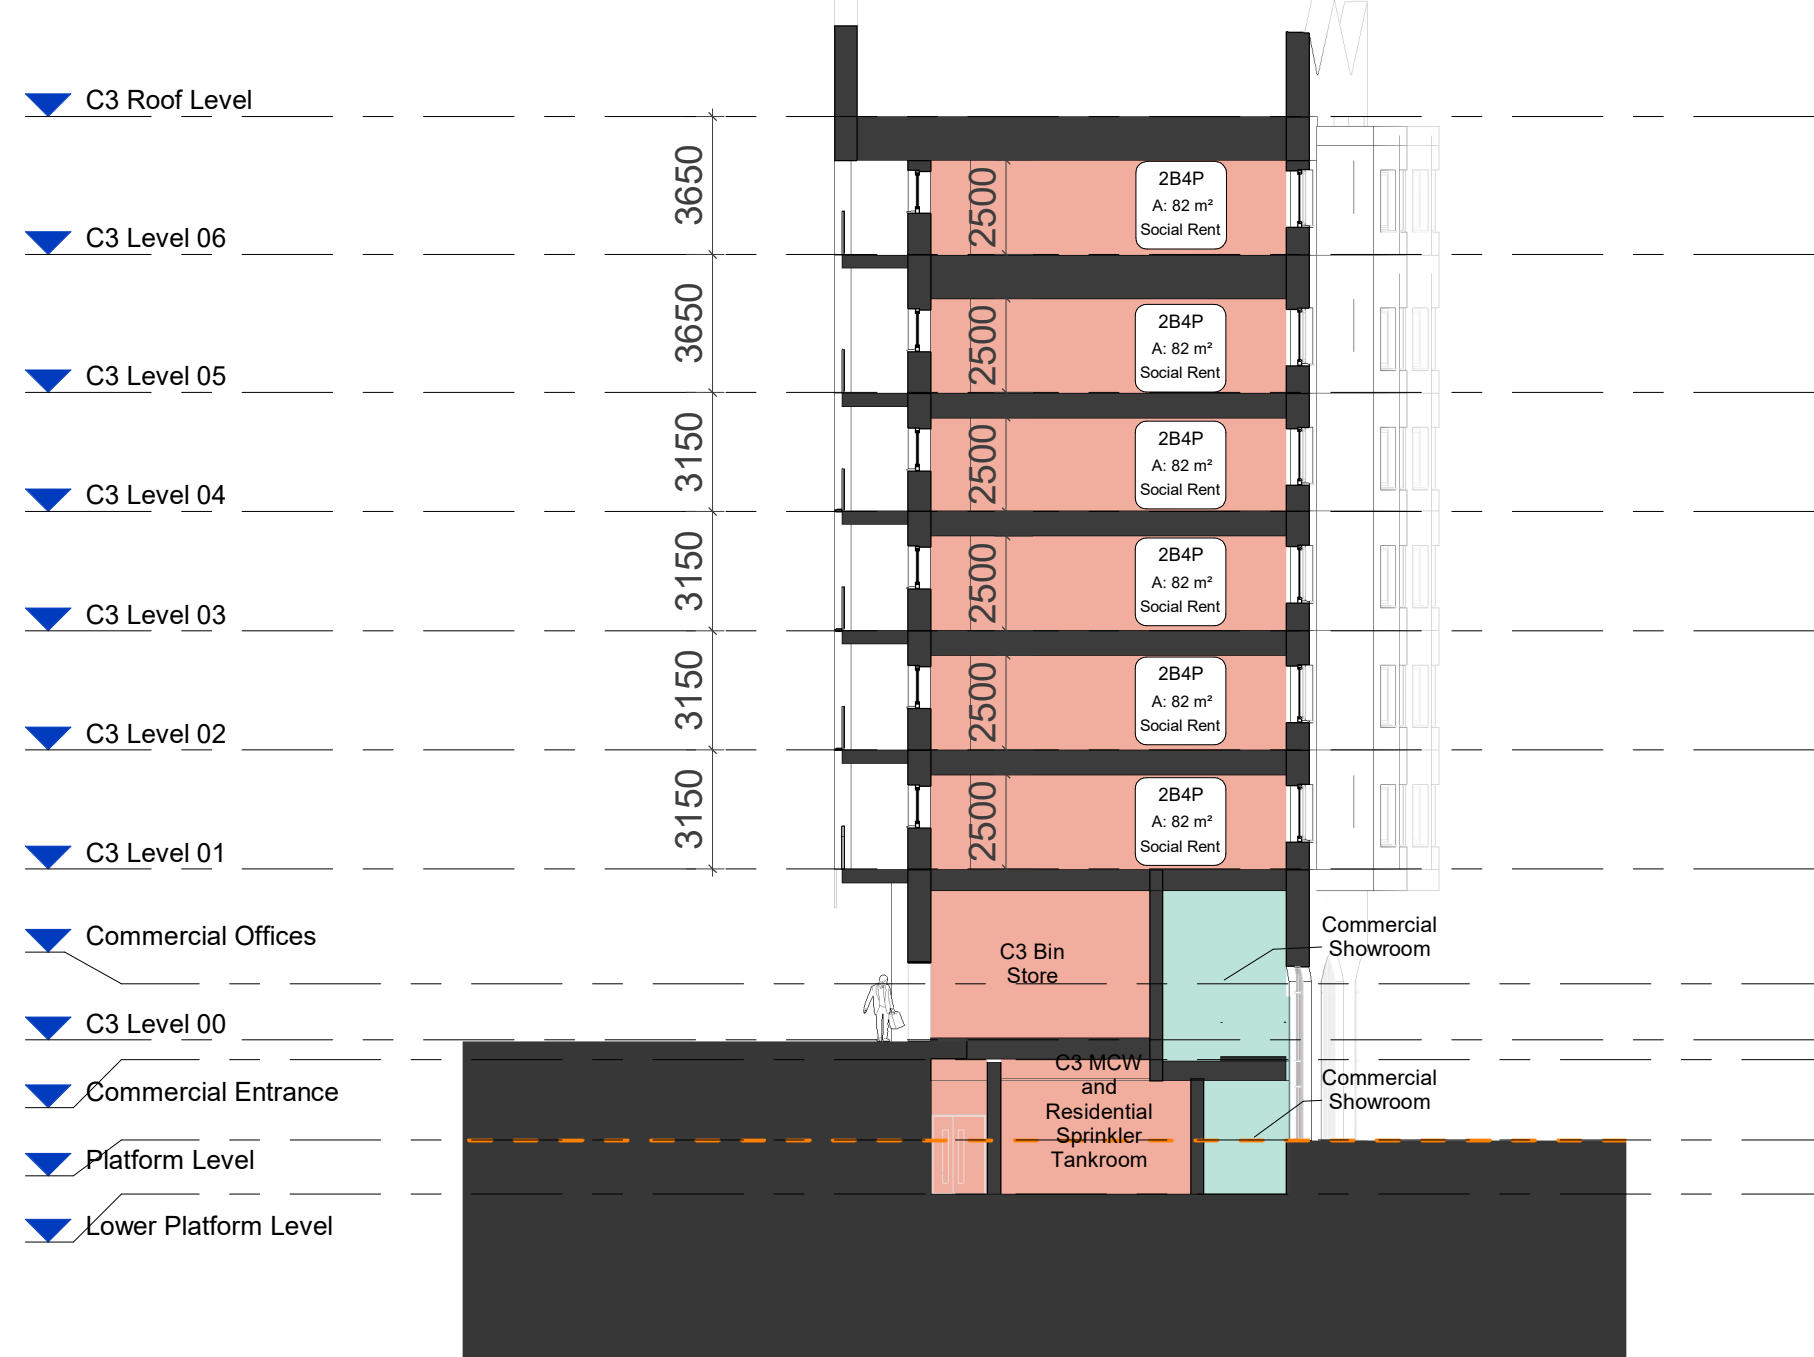


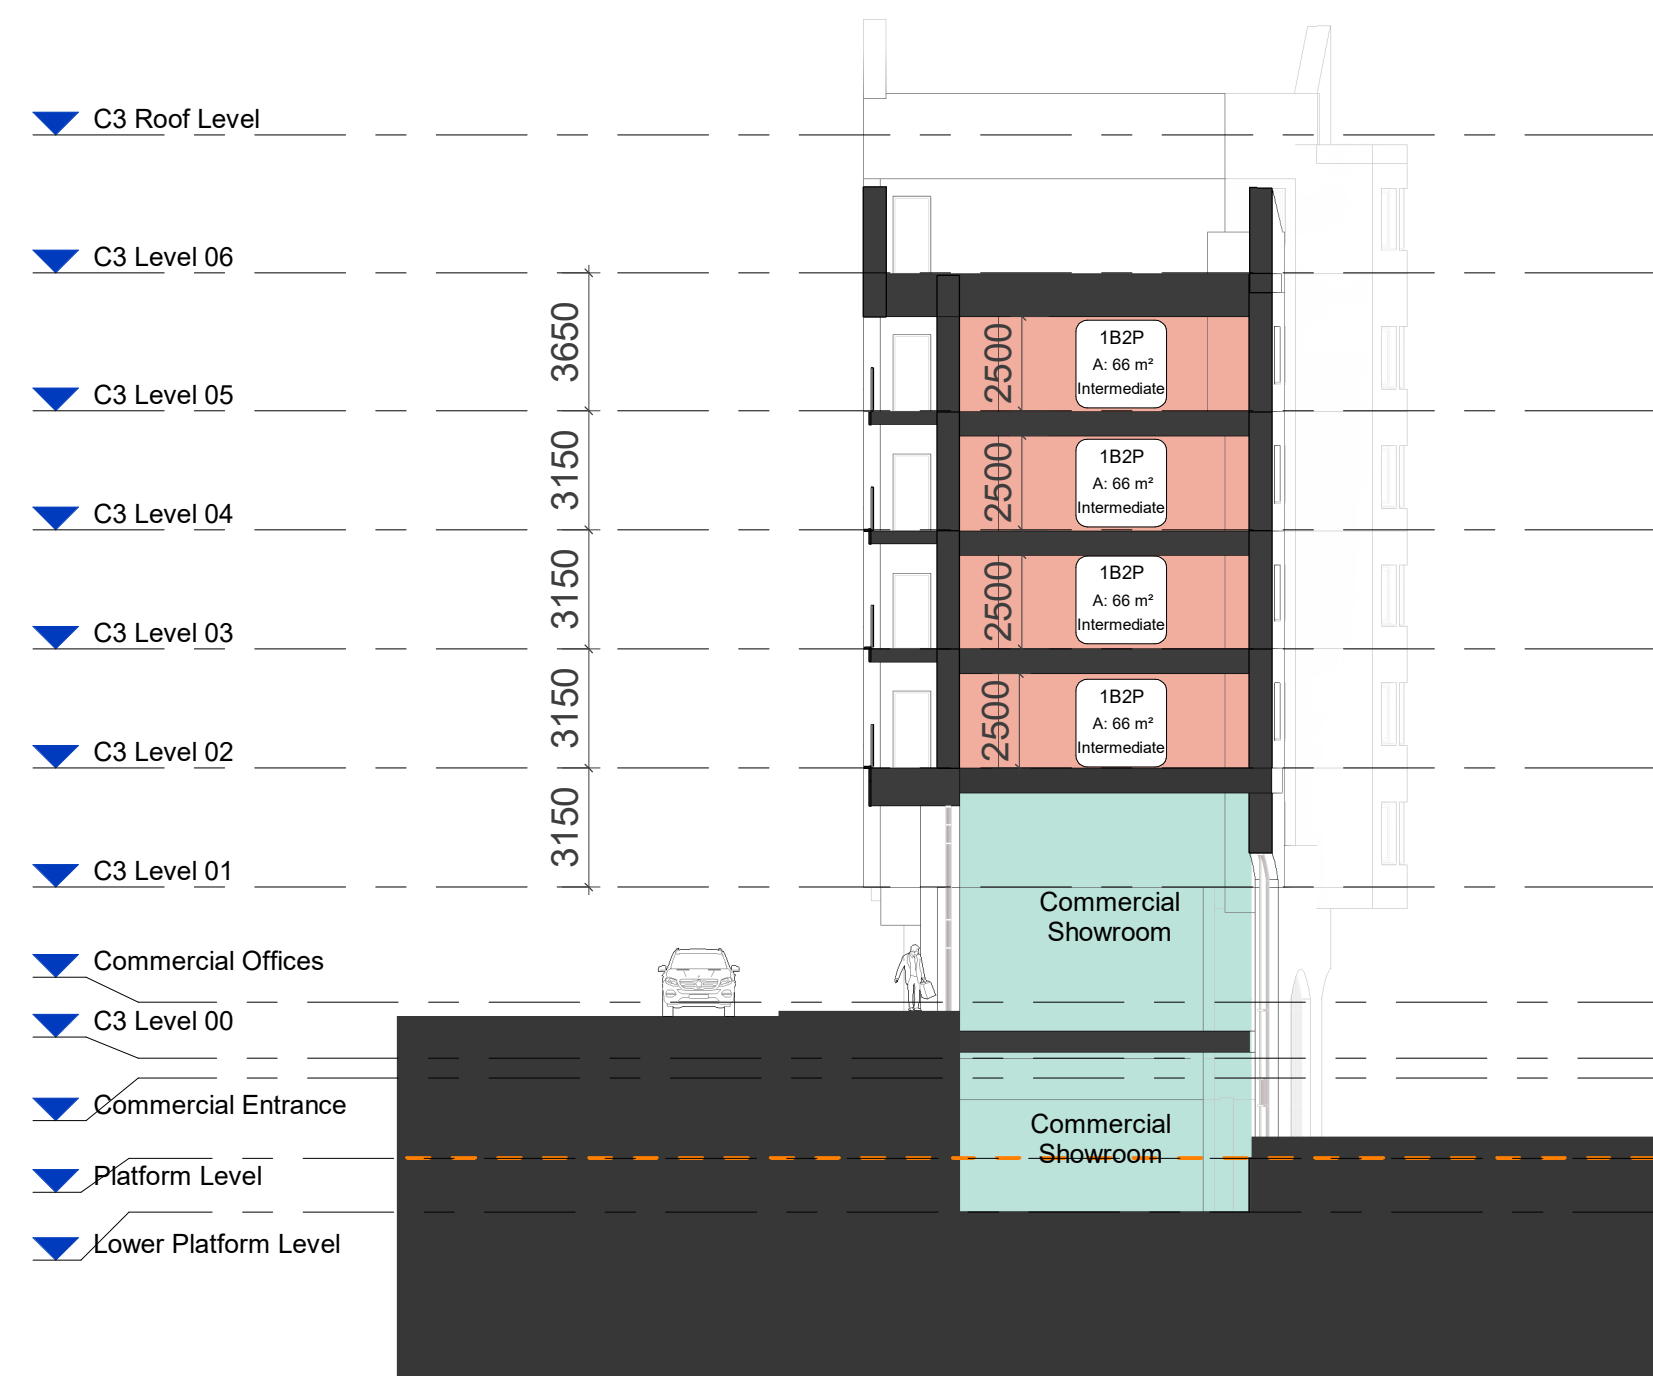

revision	date	drawn	description
PL1	04.04.25	TCO	Issued for Planning

LEGEND		
●	PBSA Tenure	— Street Level (Blackburn Road)
●	C3 Tenure	- - - Platform Level
●	Commercial	
●	Shared Plant	

Notes: -
Do not scale from drawings unless by agreement with HTA. Use
figured dimensions only. Check all dimensions on site prior to
commencing the works. Drawing to be read in conjunction with other
relevant consultant information.

This drawing is the copyright of HTA Design LLP and must not be
copied or reproduced in part, or in whole, without the express
permission of HTA Design LLP. Drawing to be read in conjunction with
specification.

0m 4m 8m 12m 16m 20m

North-South
Cross Sections

Fifth State
14 Blackburn Road

PLANNING

FST-BRC-HTA-DR-A-0261
number

1:200 @ A1
scale
HTA Design LLP
www.hta.co.uk

FST-BRC
job reference

London | Edinburgh | Manchester | Bristol

PL1
revision

TCO
drawn

hta