



LOWER TERRACE

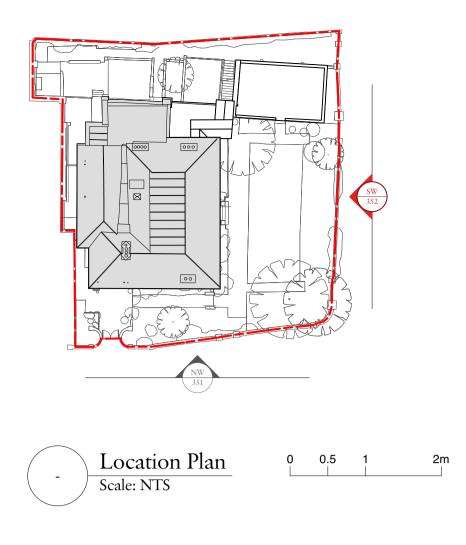

Demolition elevation key

---- Demolition

 Demolished Wall or New Structural Opening

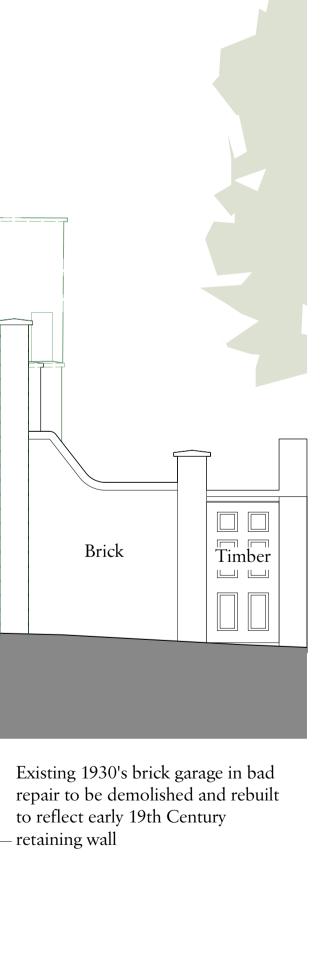

Rev Date

Details

By

## Charlton Brown Architecture & Interiors

10-11 St Georges Mews, Primrose Hill, London, NW1 8XETelephone+44(0)20 7794 1234Emailoffice@charltonbrown.comWebsitewww.charltonbrown.com

## Client Redfrog Property Project Frognal Rise House Drawing Title Demolition South West Street Elevation Date Drawn Checked 17/04/2025 KM AH Scale 1:50@A1 / 1:100@A3 Issue Status Planning Project Number Drawing Number Revision 23029 DE-00-352