


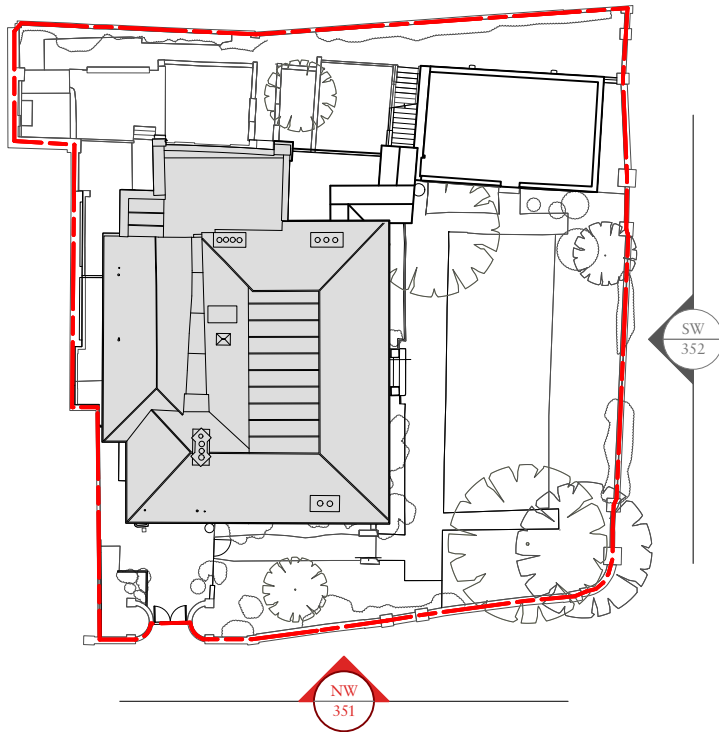

Location Plan
Scale: NTS

0 0.5 1 2m

Rev	Date	Details	By
-----	------	---------	----

Charlton Brown Architecture & Interiors

10-11 St Georges Mews, Primrose Hill, London, NW1 8XE
Telephone +44(0)20 7794 1234
Email office@charltonbrown.com
Website www.charltonbrown.com

Client
Redfrog Property

Project
Frogнал Rise House

Drawing Title
Existing North West Street Elevation

Date	Drawn	Checked
17/04/2025	IS	KM

Scale
1:50@A1 / 1:100@A3

Issue Status
Planning

Project Number	Drawing Number	Revision
23029	EX-00-351	

14 LOWER
TERRACE

FROGNAL RISE HOUSE

FROGNAL RISE