


01 Second Floor (Attic) Plan Existing

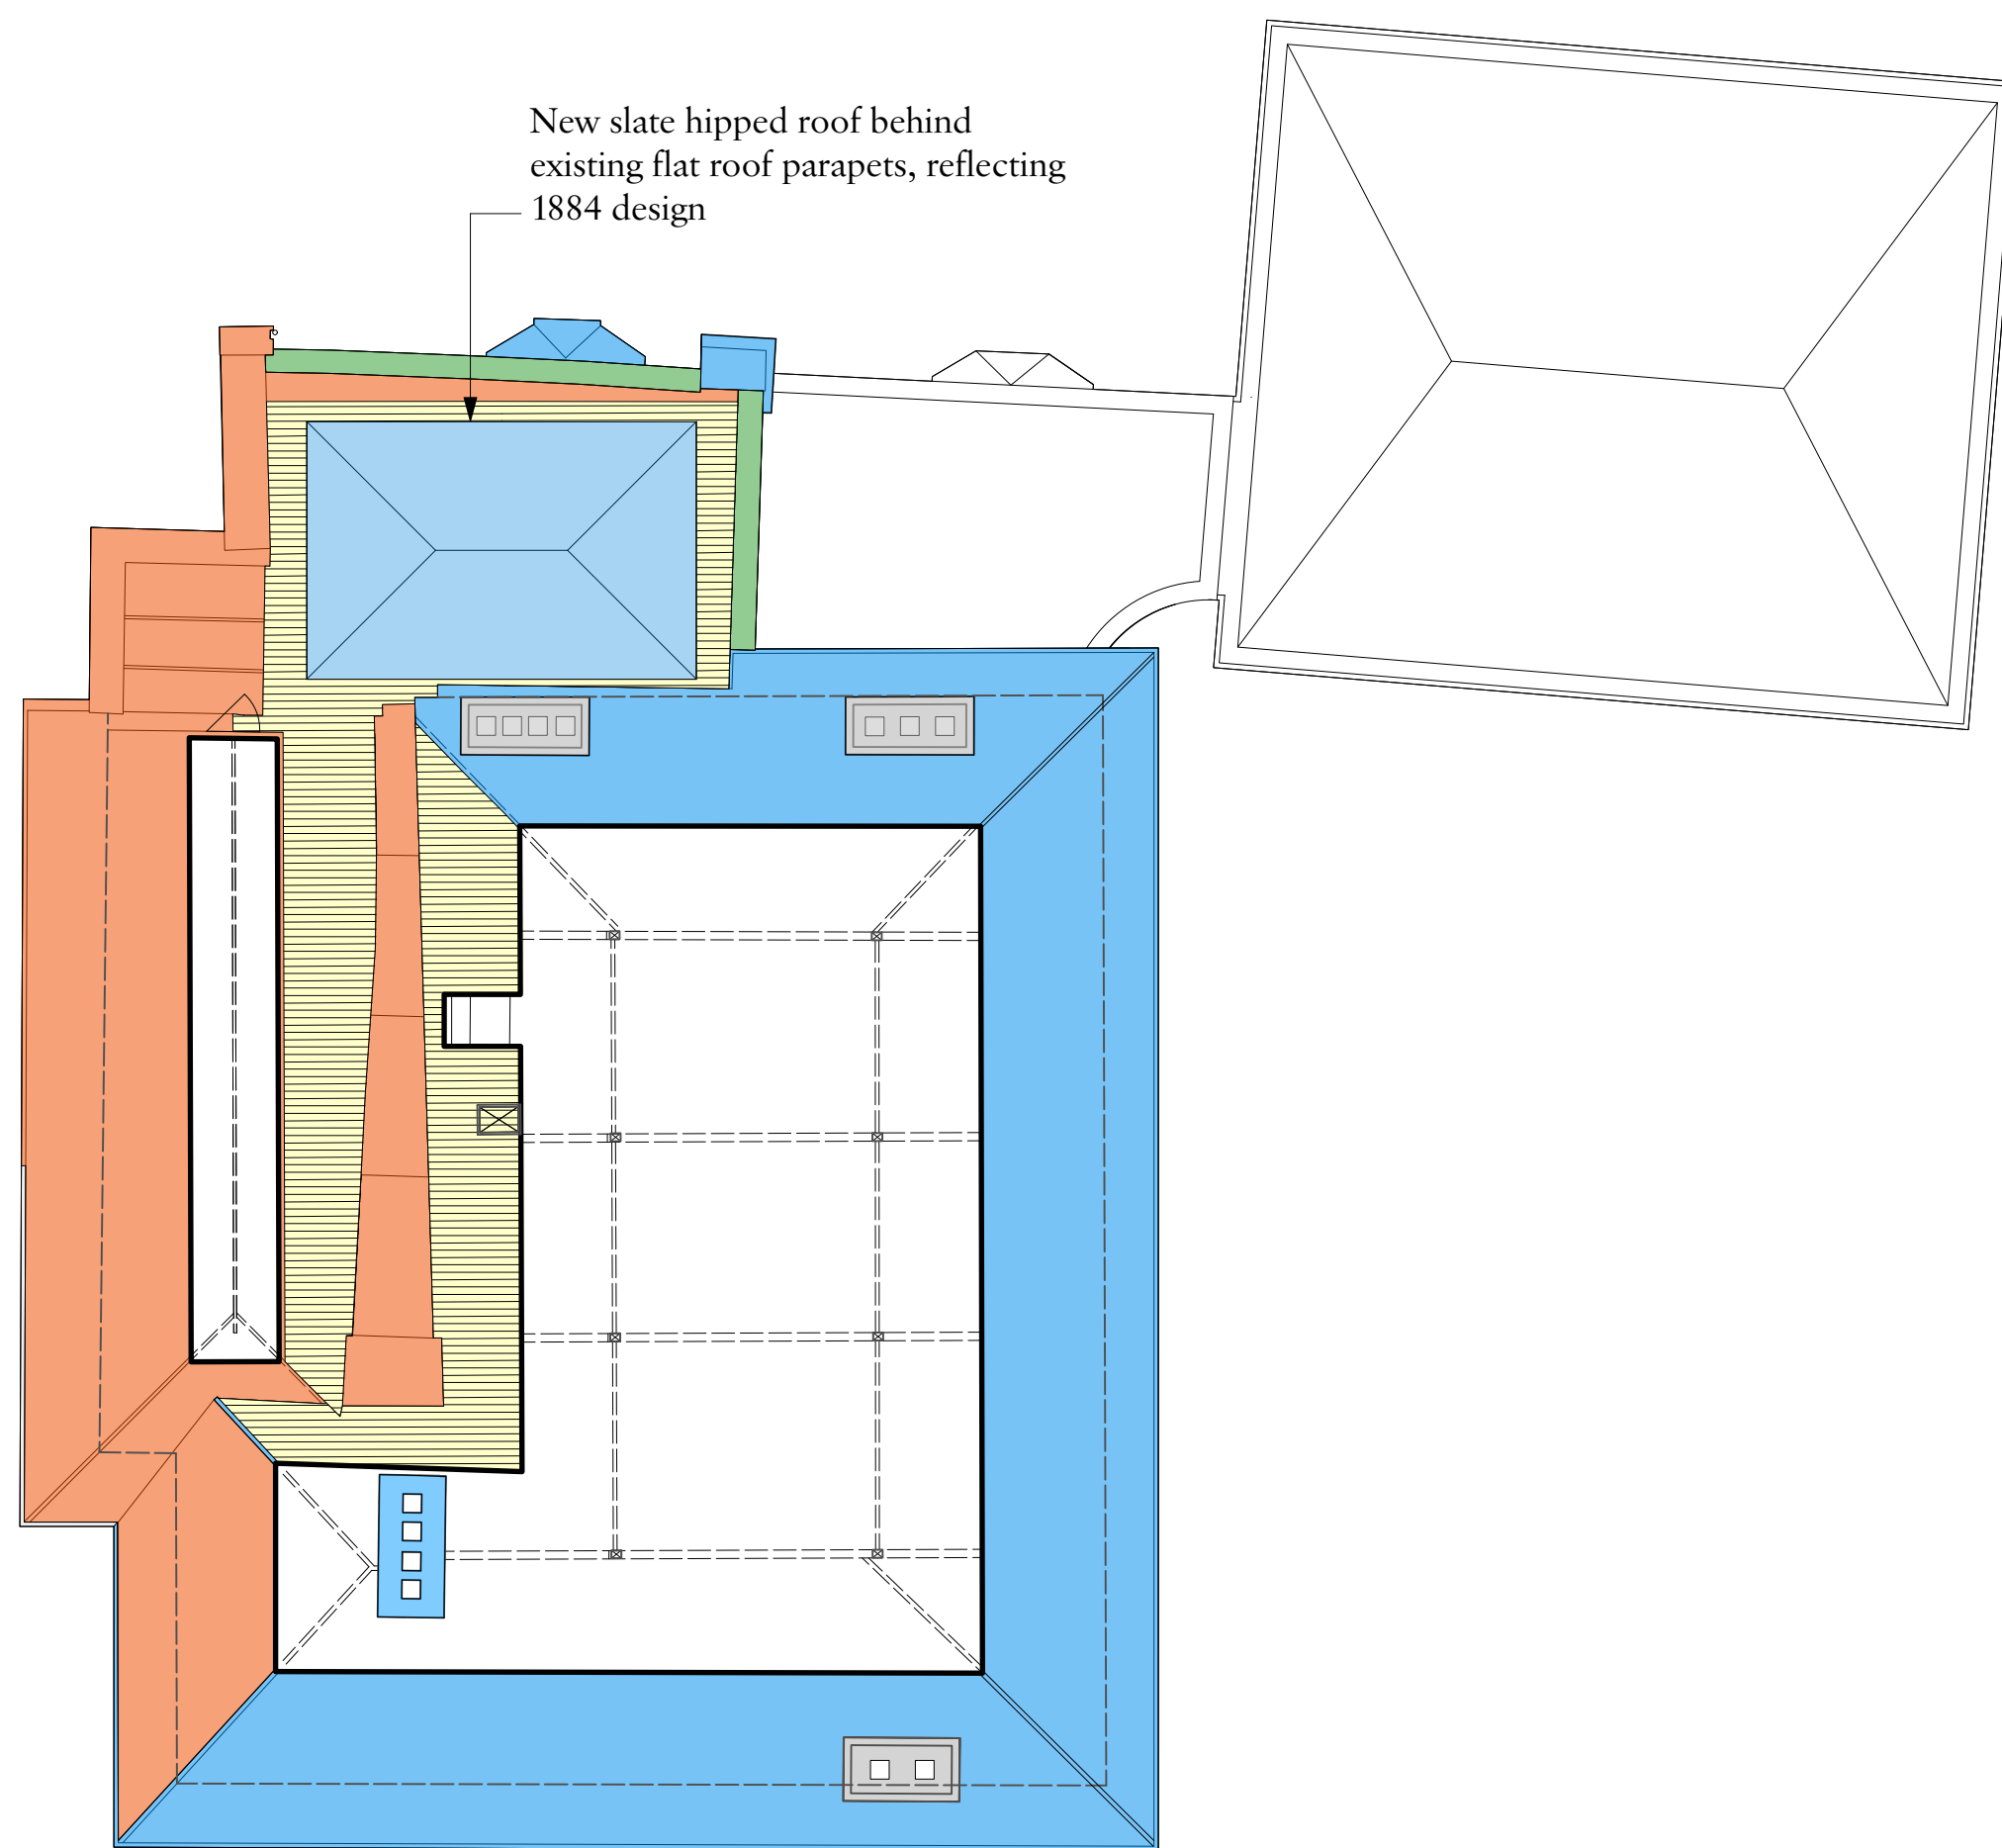

02 Second Floor (Attic) Plan Proposed

Construction era key

- Early 19th Century
- Mid-to-Late 19th Century
- Edwardian
- 1920s
- 1930s
- 1930s or later
- 21st Century Re-covering

Proposals key

- Proposal reflecting Early 19th Century design intent
- Proposal reflecting Mid-to-Late 19th Century design intent
- Proposal reflecting Edwardian design intent
- New internal partitions

Rev	Date	Details	By
-----	------	---------	----

## Charlton Brown Architecture & Interiors

10-11 St Georges Mews, Primrose Hill, London, NW1 8XE

Telephone	+44(0)20 7794 1234
Email	office@charltonbrown.com
Website	www.charltonbrown.com

Client

Redfrog Property

Project

Frogna Rise House

Drawing Title

Morphology Comparison SF (Attic) Plan

Date	Drawn	Checked
17/04/2025	LF	MV

Scale

1:100@A1 / 1:200@A3

Issue Status

Planning

Project Number	Drawing Number	Revision
23029	PL-00-113	