

NOTES:

DO NOT SCALE FROM THIS DRAWING.

DRAWING IS TO BE READ IN CONJUNCTION WITH ALL OTHER ARCHITECTURAL DRAWINGS, THE ARCHITECTURAL SPECIFICATION, ALL ENGINEERS DRAWINGS, ENGINEERS' SPECIFICATIONS AND IN CONJUNCTION TO SITE CHECK DIMENSIONS.


ANY DISCREPANCIES FOUND ON THE DRAWINGS, SPECIFICATIONS OR ONSITE TO BE COMMUNICATED IMMEDIATELY AND PRIOR TO COMMENCEMENT OR CONTINUATION OF WORKS.

ALL DIMENSIONS SUBJECT TO CONFIRMATION NY SITE DIMENSIONS.

SPECIALIST SUB-CONTRACTOR DRAWINGS TO BE PROVIDED FOR APPROVAL PRIOR TO FABRICATION.

EXISTING BASE PLAN DRAWN FROM SURVEY CARRIED OUT BY LASER SURVEYS. DRAWINGS L 12183/ 1 - L12183/ 5 DATED JUNE 2024. ALL DIMENSIONS SUBJECT TO CONFIRMATION BY SITE MEASUREMENTS.

- KEY:
- GRID REFERENCE FOR FLOOR LEVELS
 - EXISTING MASONRY CONSTRUCTION

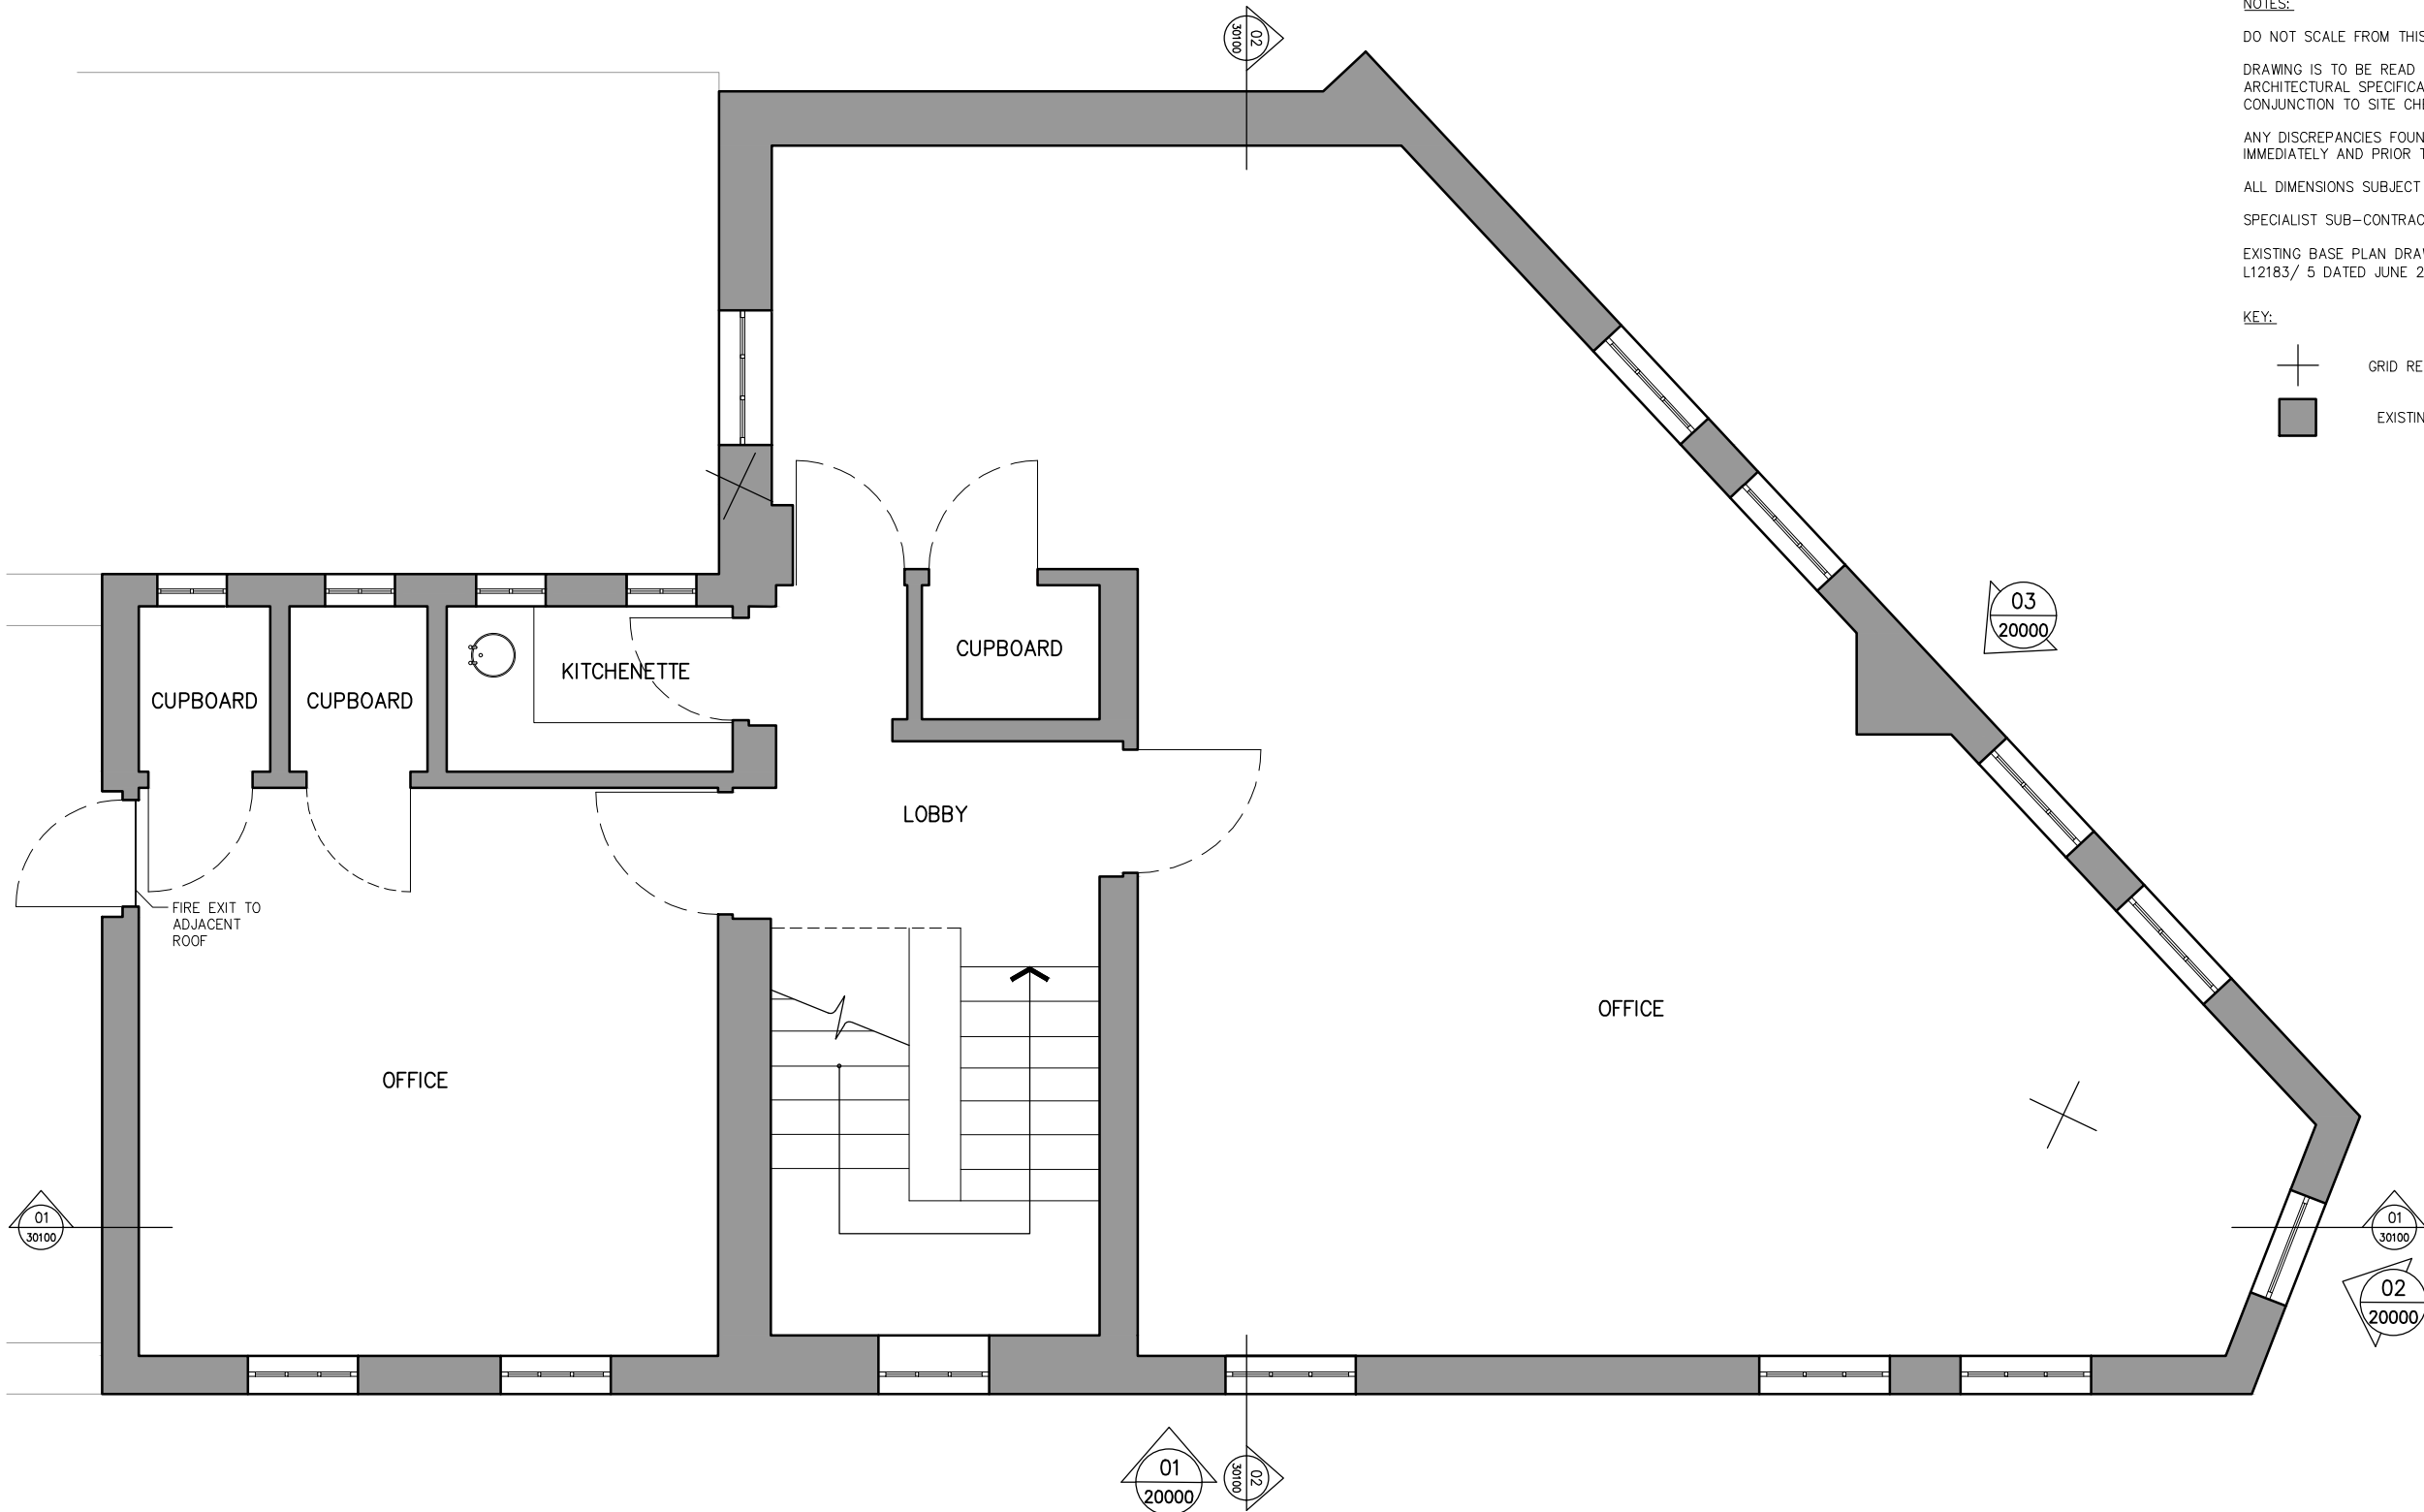

- 11.04.2025 PLANNING ISSUE		
REV	DATE	DESCRIPTION

2-6 LEEKE STREET
OFFICE REFURBISHMENT

EXISTING
SECOND FLOOR GENERAL ARRANGEMENT

mcdonaldarchitects.co.uk

SPACES | 17 City North Place | London | N4 3FU | t +44 (0)20 7281 2200

DRAWN	CHECKED	DM	DATE	APR 2025	SCALE	1:50	©	A3
SA	NUMBER	1580-10102				REVISION	-	