




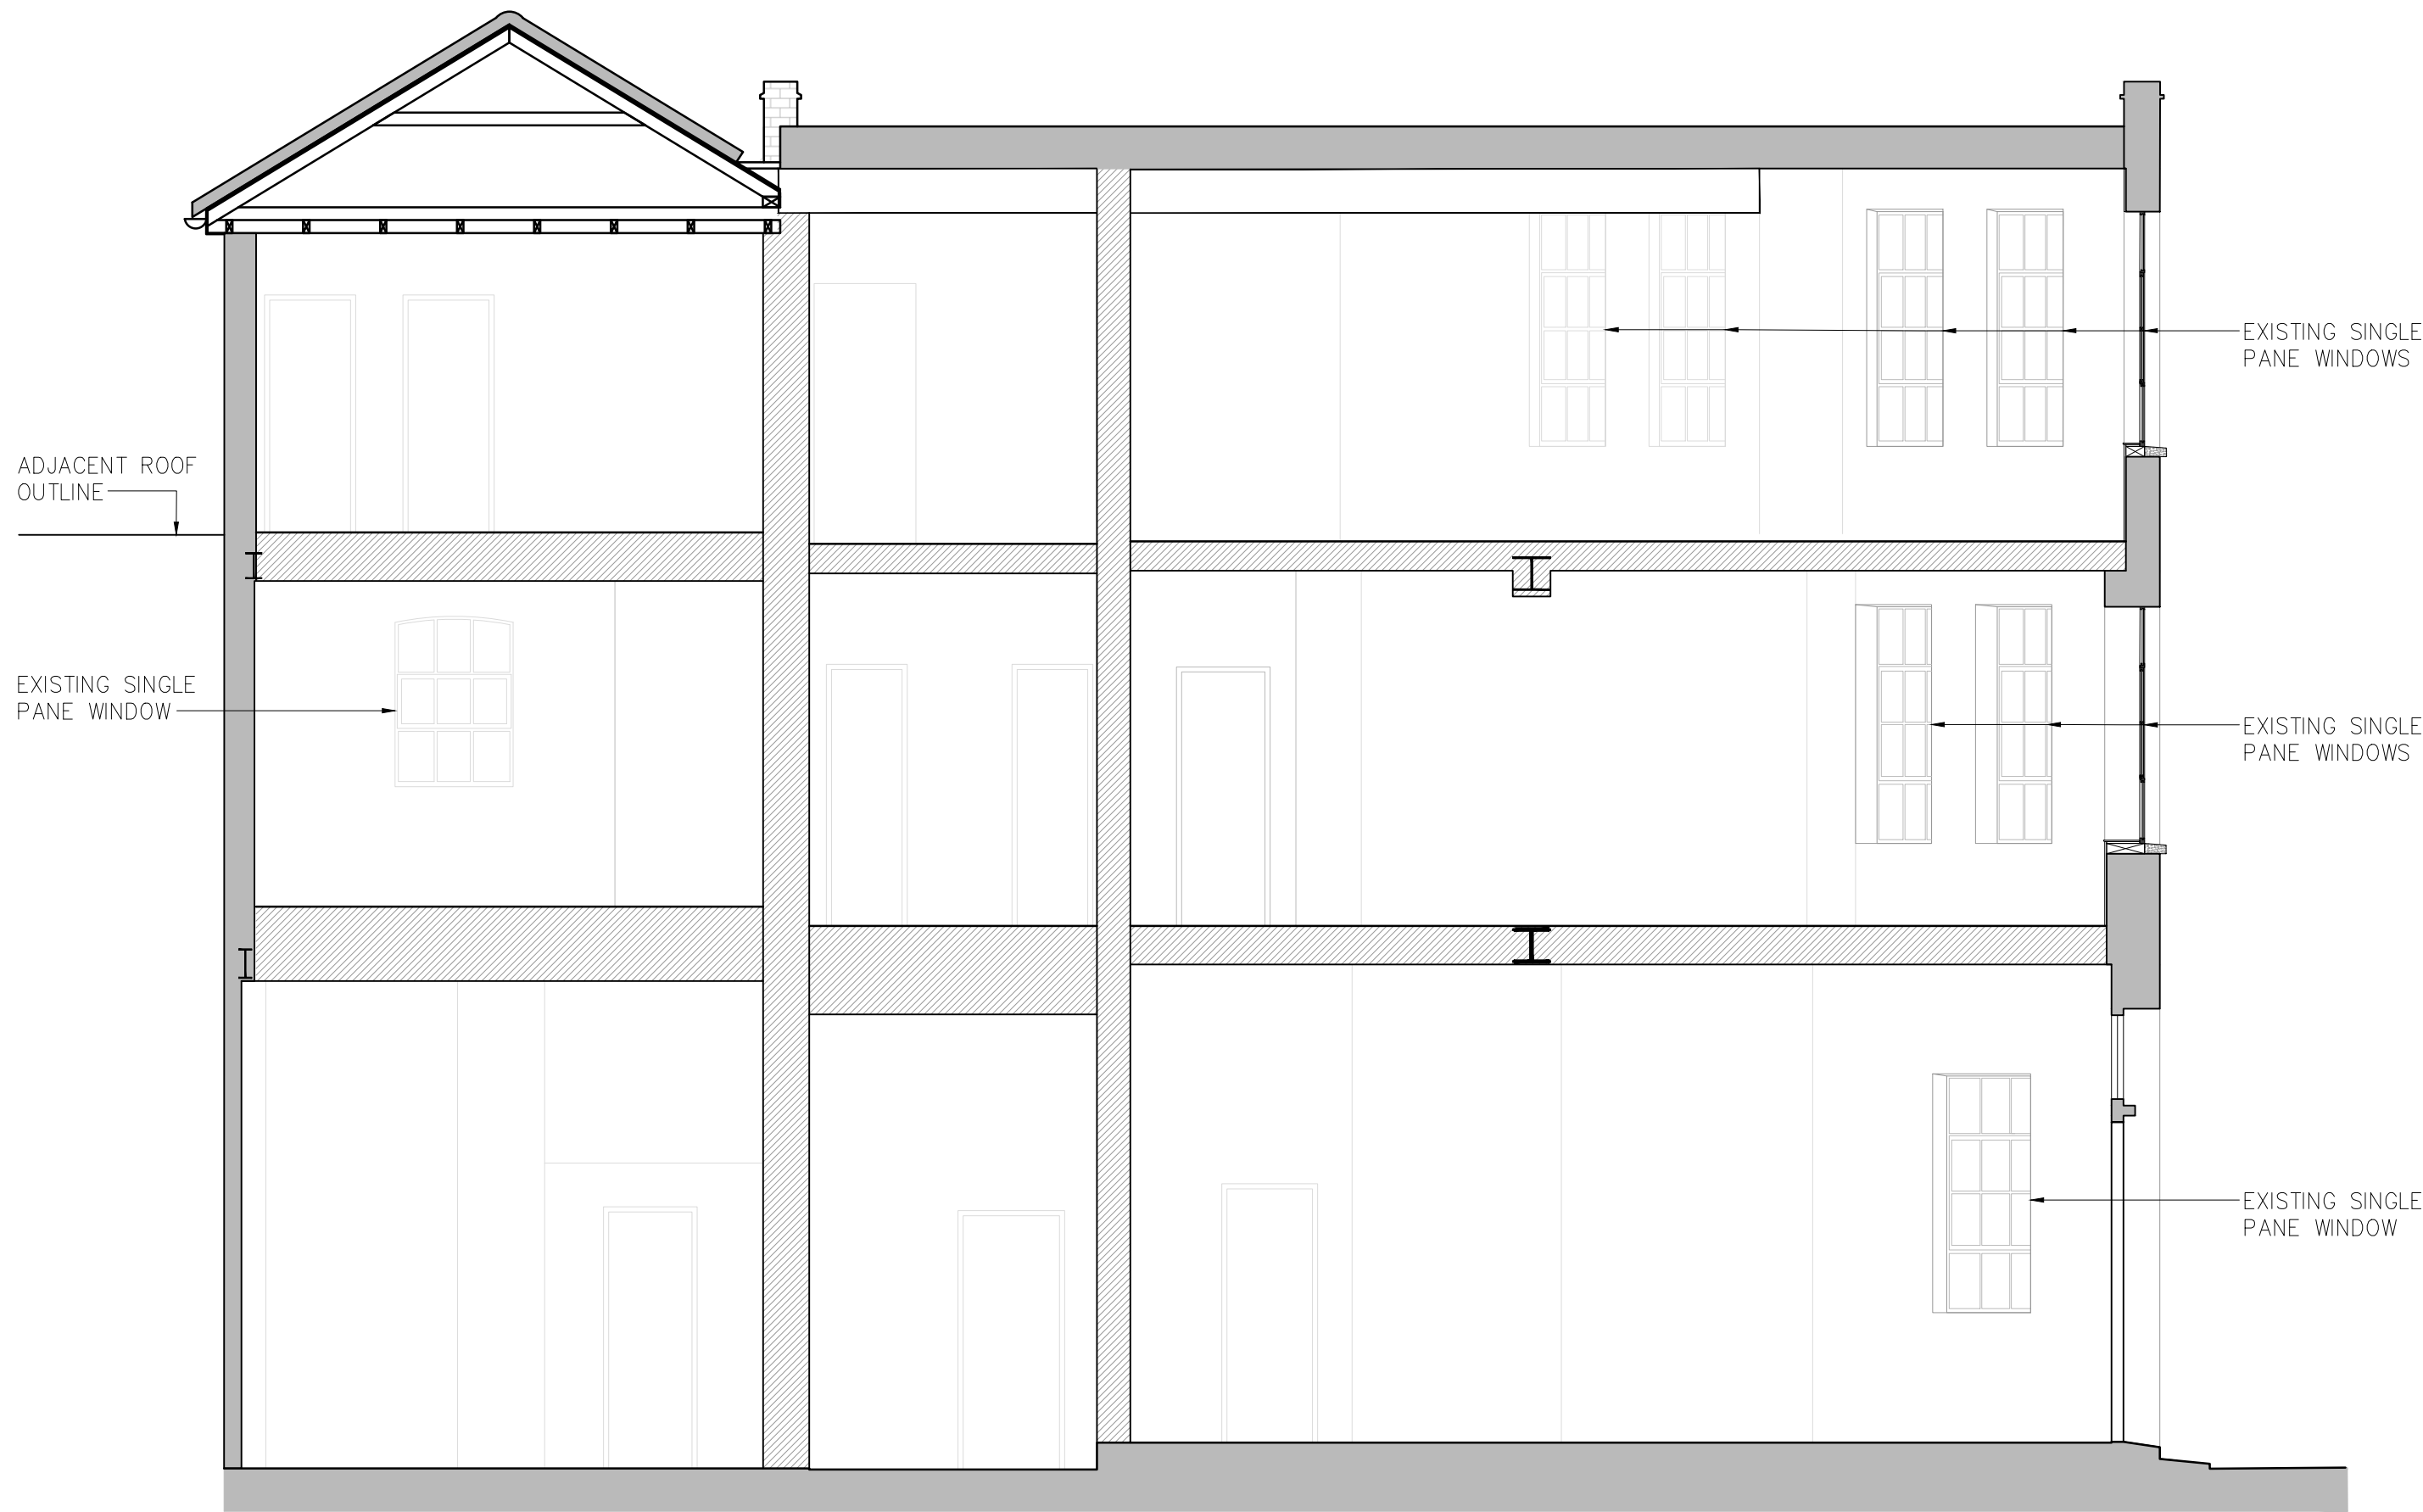

SECTION 01

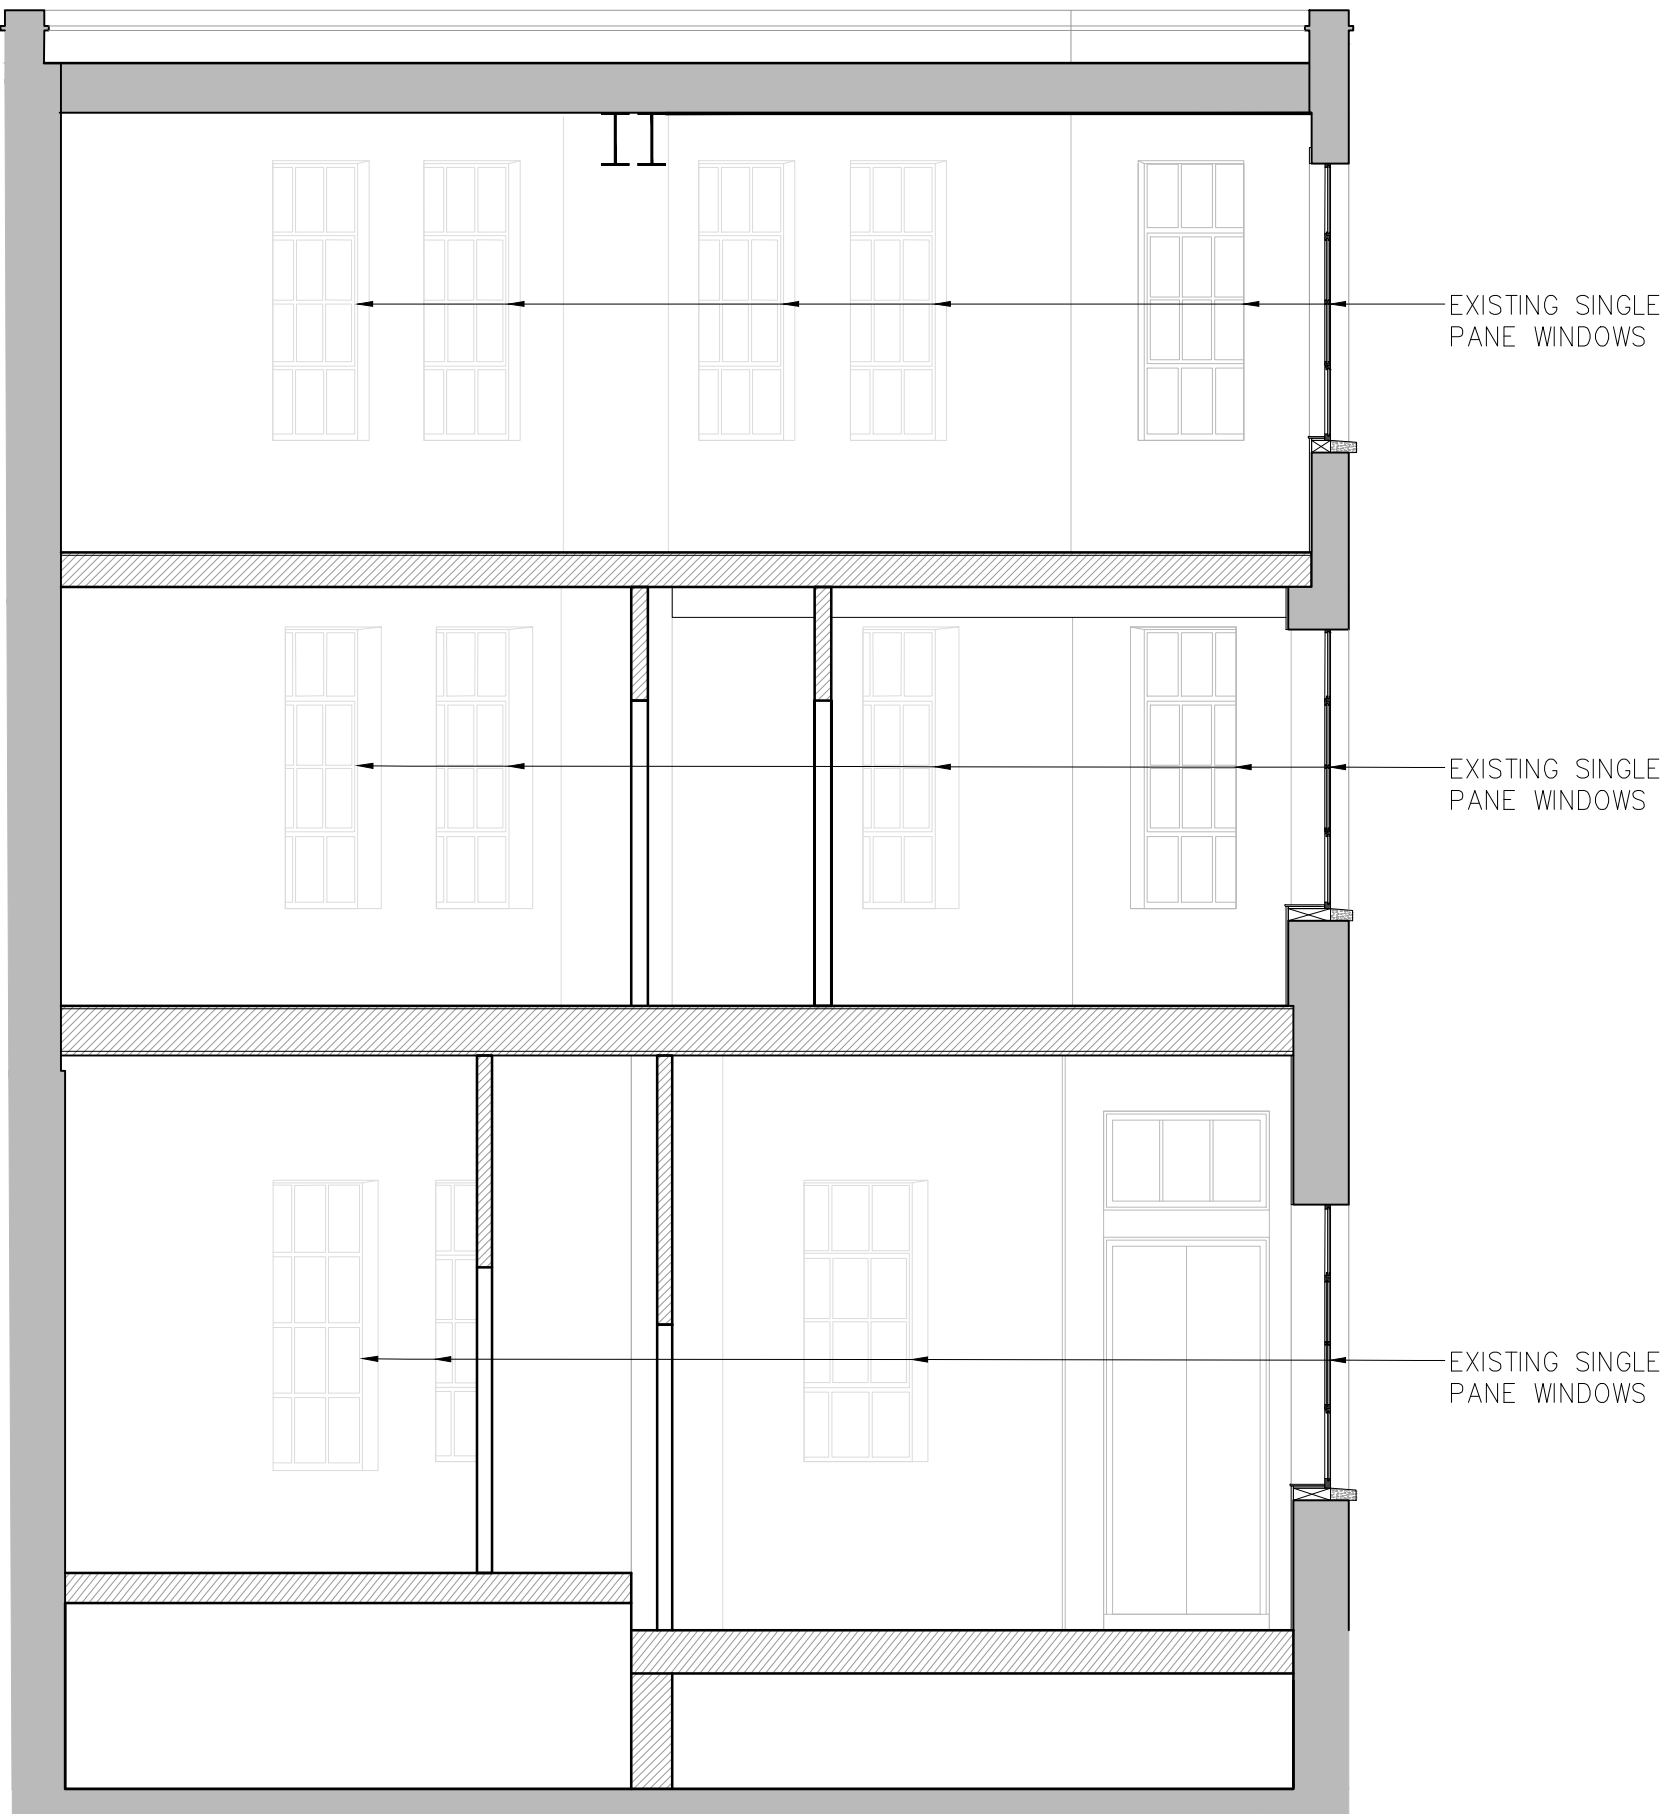

SECTION 02

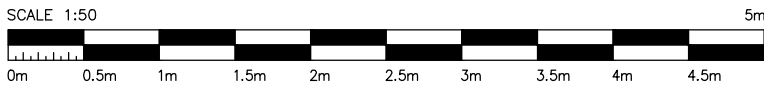

NOTES:

DO NOT SCALE FROM THIS DRAWING.


DRAWING IS TO BE READ IN CONJUNCTION WITH ALL OTHER ARCHITECTURAL DRAWINGS, THE ARCHITECTURAL SPECIFICATION, ALL ENGINEERS DRAWINGS, ENGINEERS' SPECIFICATIONS AND IN CONJUNCTION TO SITE CHECK DIMENSIONS.

ANY DISCREPANCIES FOUND ON THE DRAWINGS, SPECIFICATIONS OR ONSITE TO BE COMMUNICATED IMMEDIATELY AND PRIOR TO COMMENCEMENT OR CONTINUATION OF WORKS.

ALL DIMENSIONS SUBJECT TO CONFIRMATION BY SITE MEASUREMENTS.

SPECIALIST SUB-CONTRACTOR DRAWINGS TO BE PROVIDED FOR APPROVAL PRIOR TO FABRICATION.

EXISTING BASE PLAN DRAWN FROM SURVEY CARRIED OUT BY LASER SURVEYS. DRAWINGS L 12183/ 1 – L12183/ 5 DATED JUNE 2024. ALL DIMENSIONS SUBJECT TO CONFIRMATION BY SITE MEASUREMENTS.

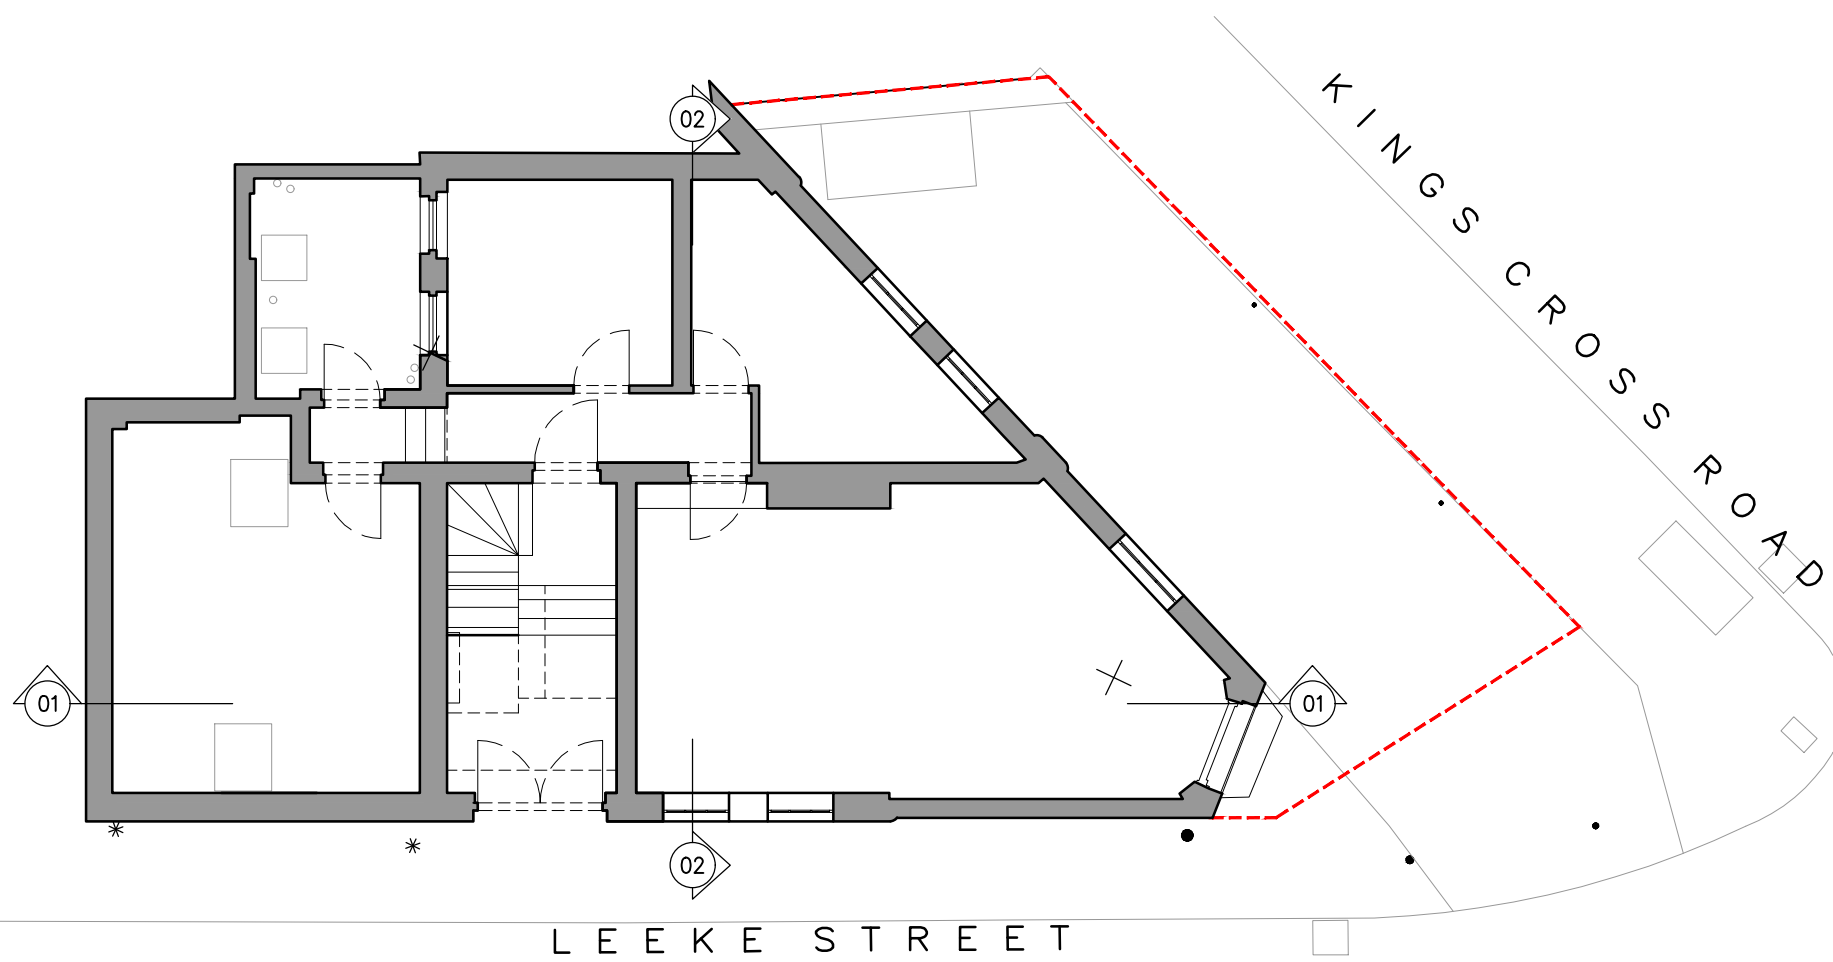

2-6 LEEKE STREET GROUND FLOOR BLOCK PLAN

- 11.04.2025 PLANNING ISSUE		
REV	DATE	DESCRIPTION

2-6 LEEKE STREET
OFFICE REFURBISHMENT

EXISTING SECTIONS

mcdonaldarchitects.co.uk			
SPACES 17 City North Place London N4 3FU t +44 (0)20 7281 2200			
DM	DATE	APR 2025	SCALE
SA	NUMBER	1580-30100	SECTION