



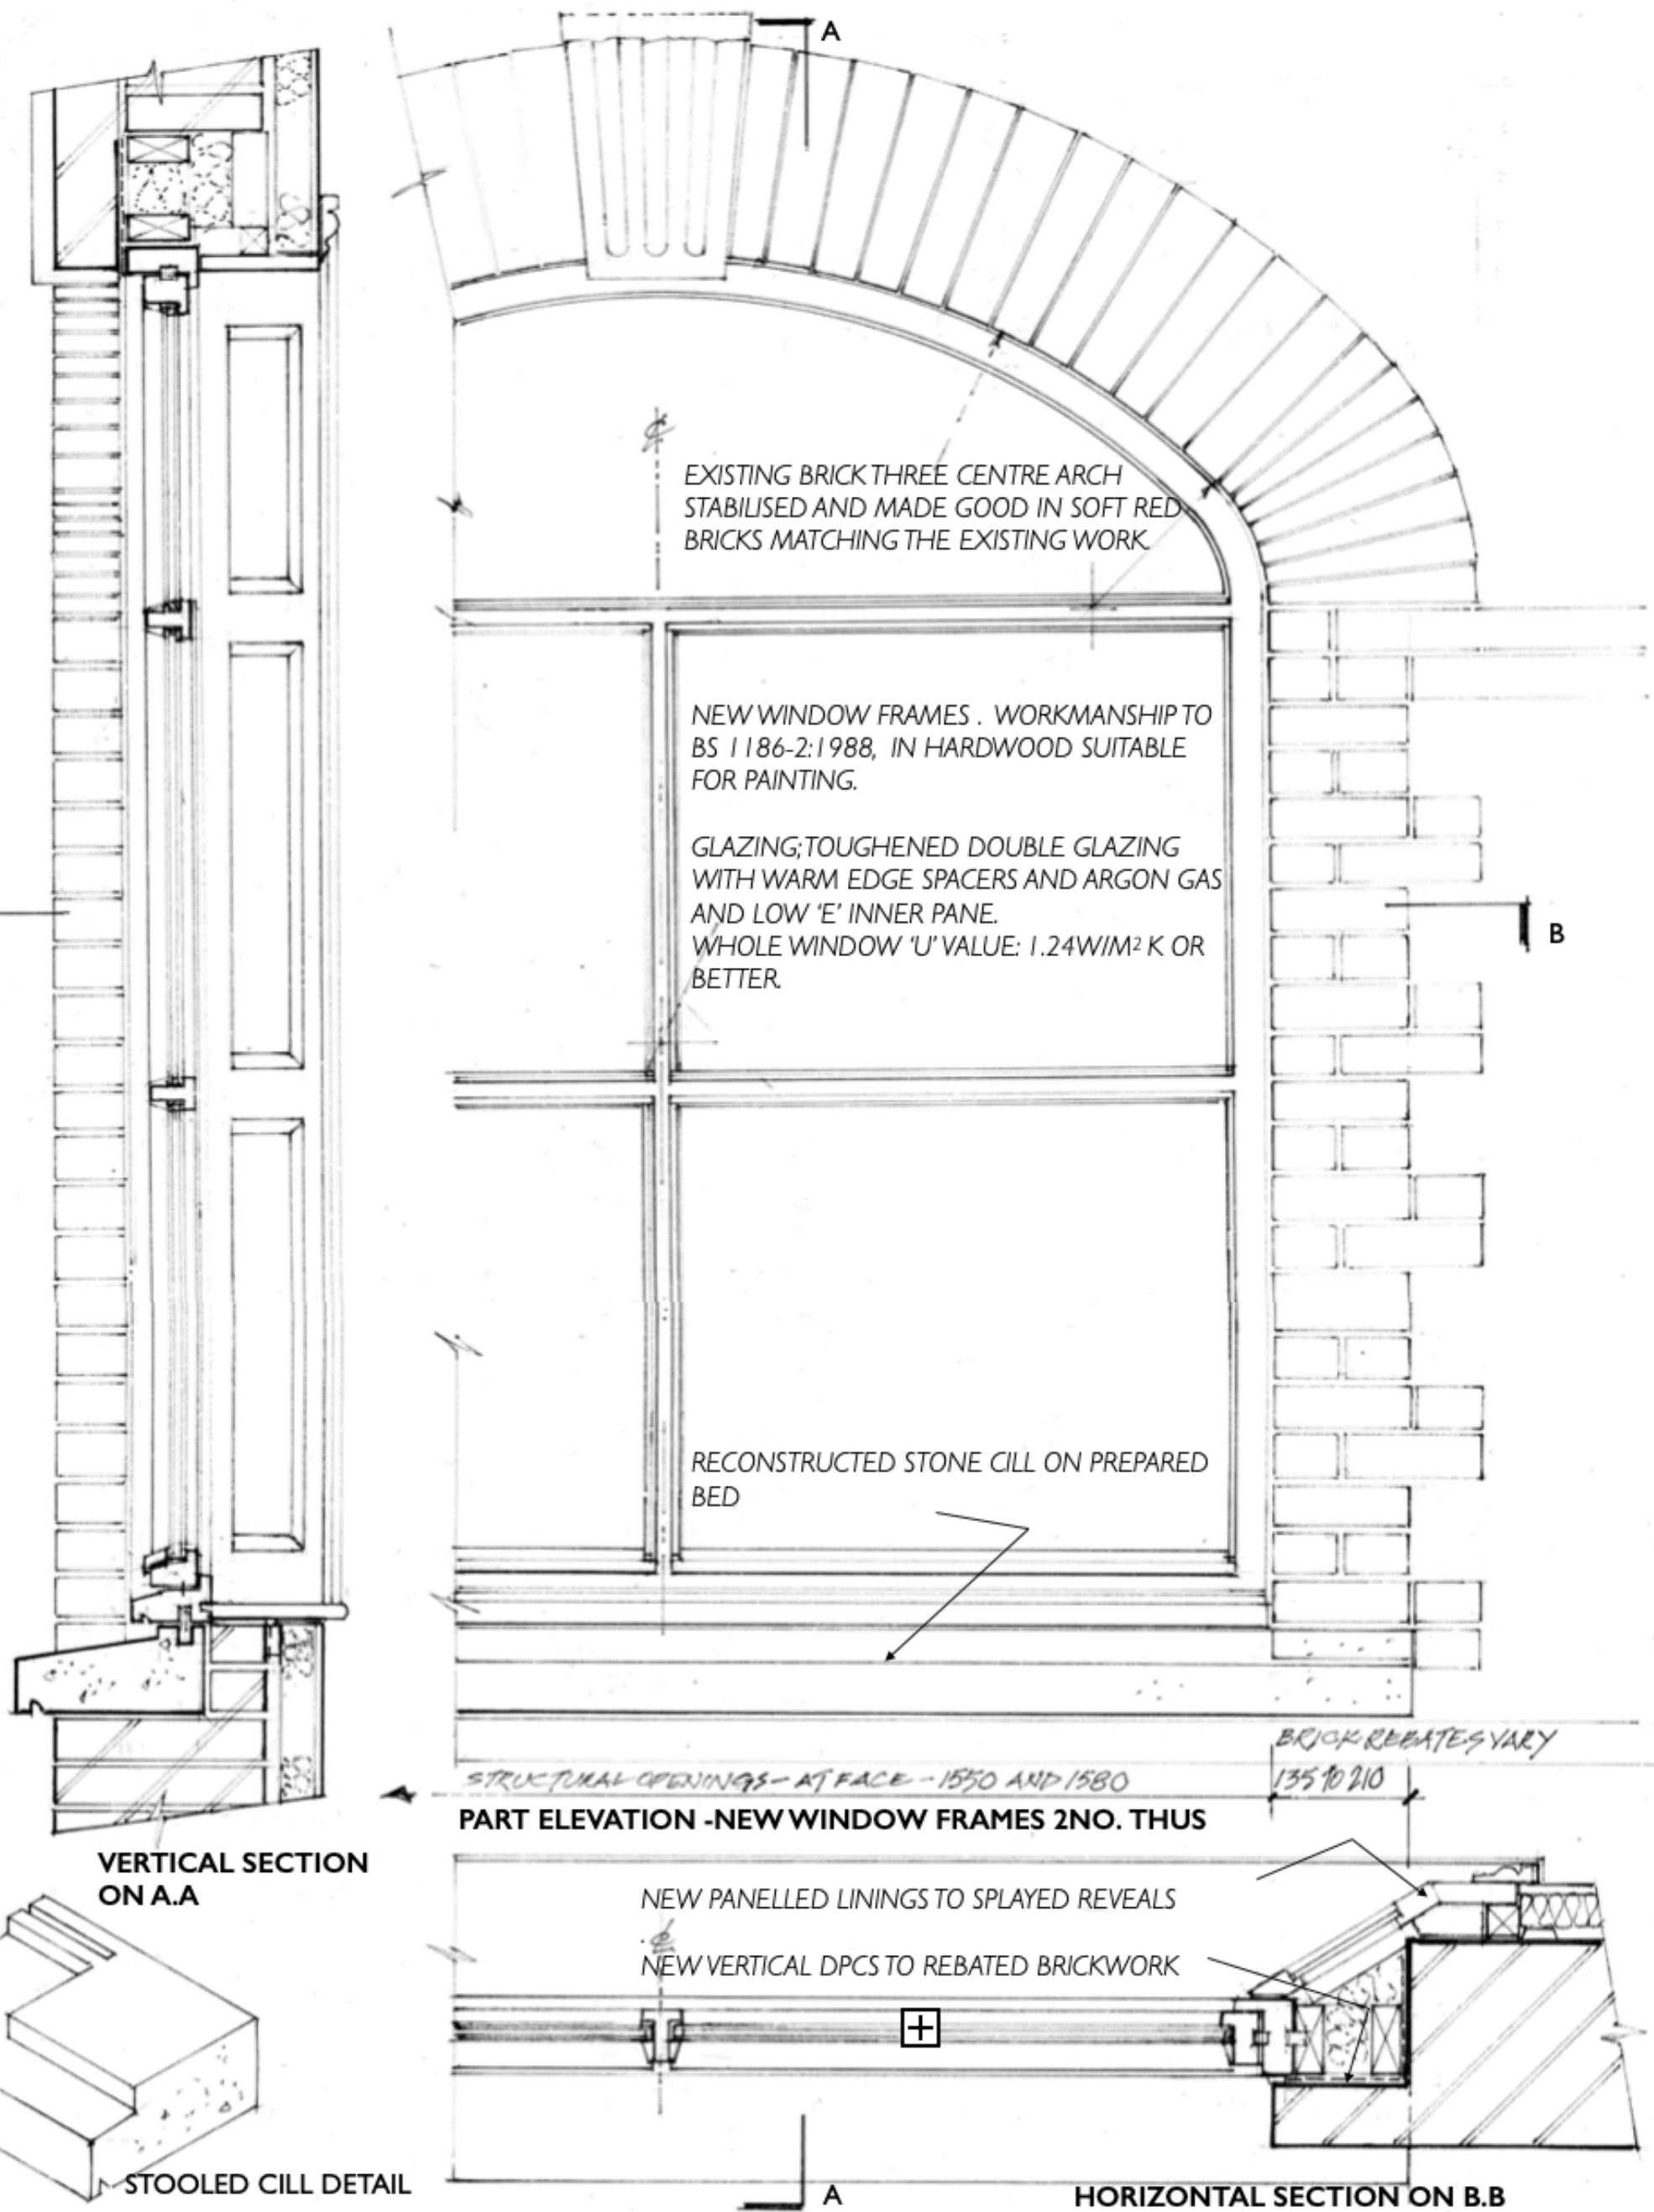

Notes:

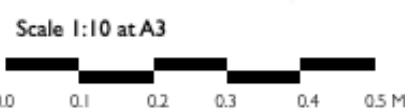

120 - 122 KENTISH TOWN ROAD LONDON NW19PY

PROPOSED WINDOW FRAMES: DETAIL & INSTALLATION

Scale 1:10 at A3 Date: February 2025

Christopher M Phillips Architect christ.phillips@icloud.com
07743 498738 Upper Flat 32 Brecknock Road London N7 0DD

DRAWING NO. 835.6 REV'N: