

DO NOT SCALE


THE CONTRACTOR IS TO CHECK AND VERIFY ALL BUILDING AND SITE DIMENSIONS, LEVELS AND SEWER INVERT LEVELS AT CONNECTION POINTS BEFORE WORK STARTS.

THIS DRAWING IS TO BE READ AND CHECKED IN CONJUNCTION WITH ENGINEERS AND OTHER SPECIALIST DRAWINGS.


THE DRAWING AND THE WORKS DEPICTED ARE THE COPYRIGHT OF REED WATTS ARCHITECTS AND MAY NOT BE REPRODUCED EXCEPT BY WRITTEN PERMISSION.

KEY:


 SCOPE OF DEMOLITION

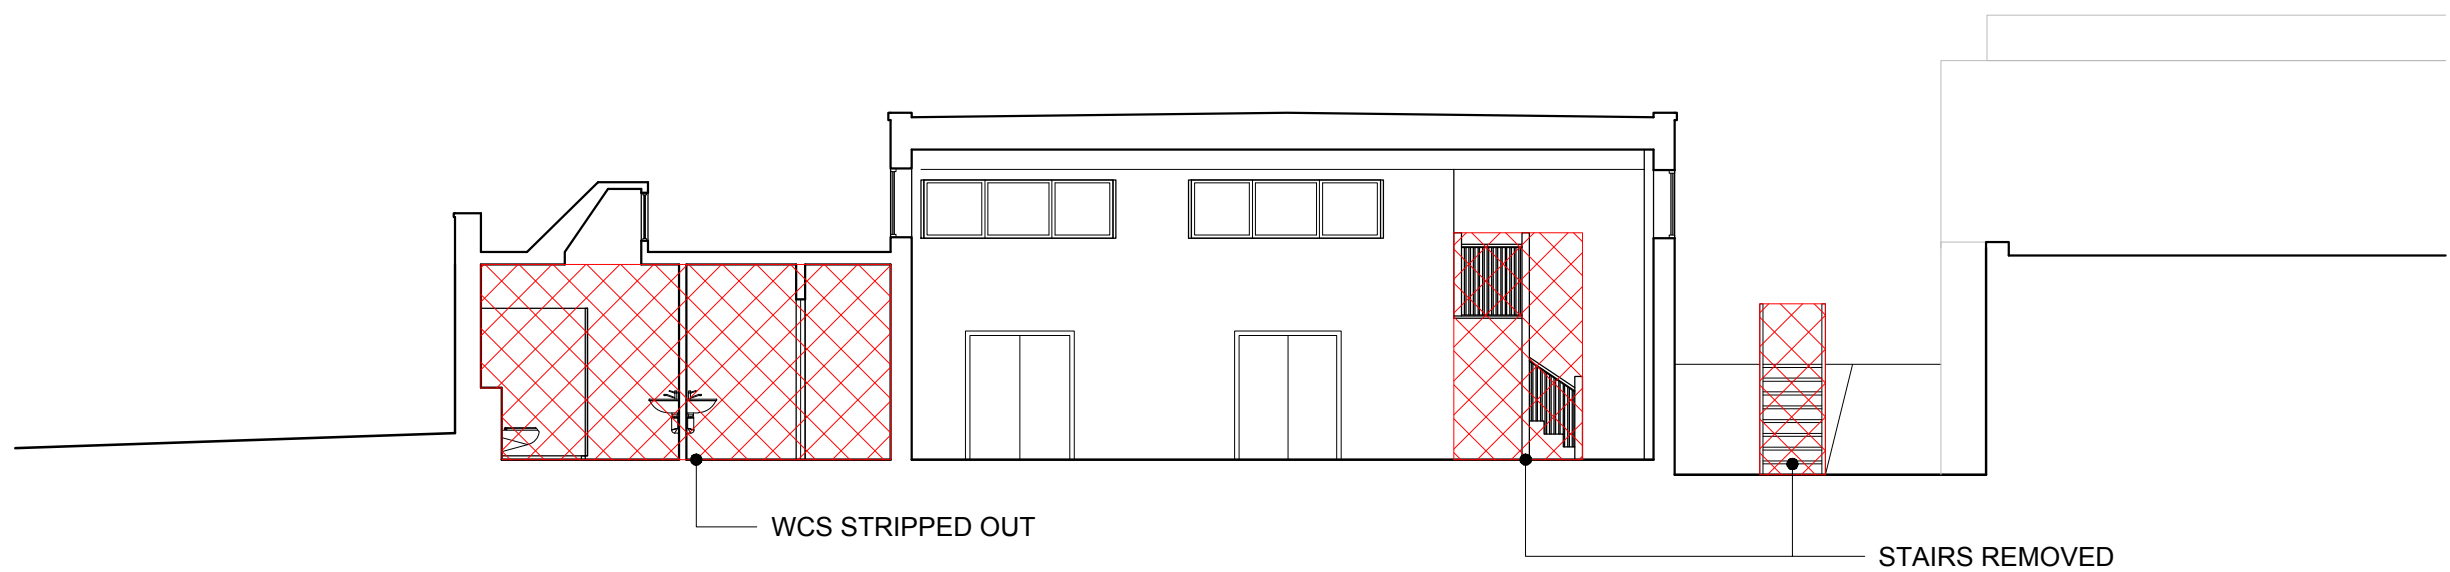

SECTION CC

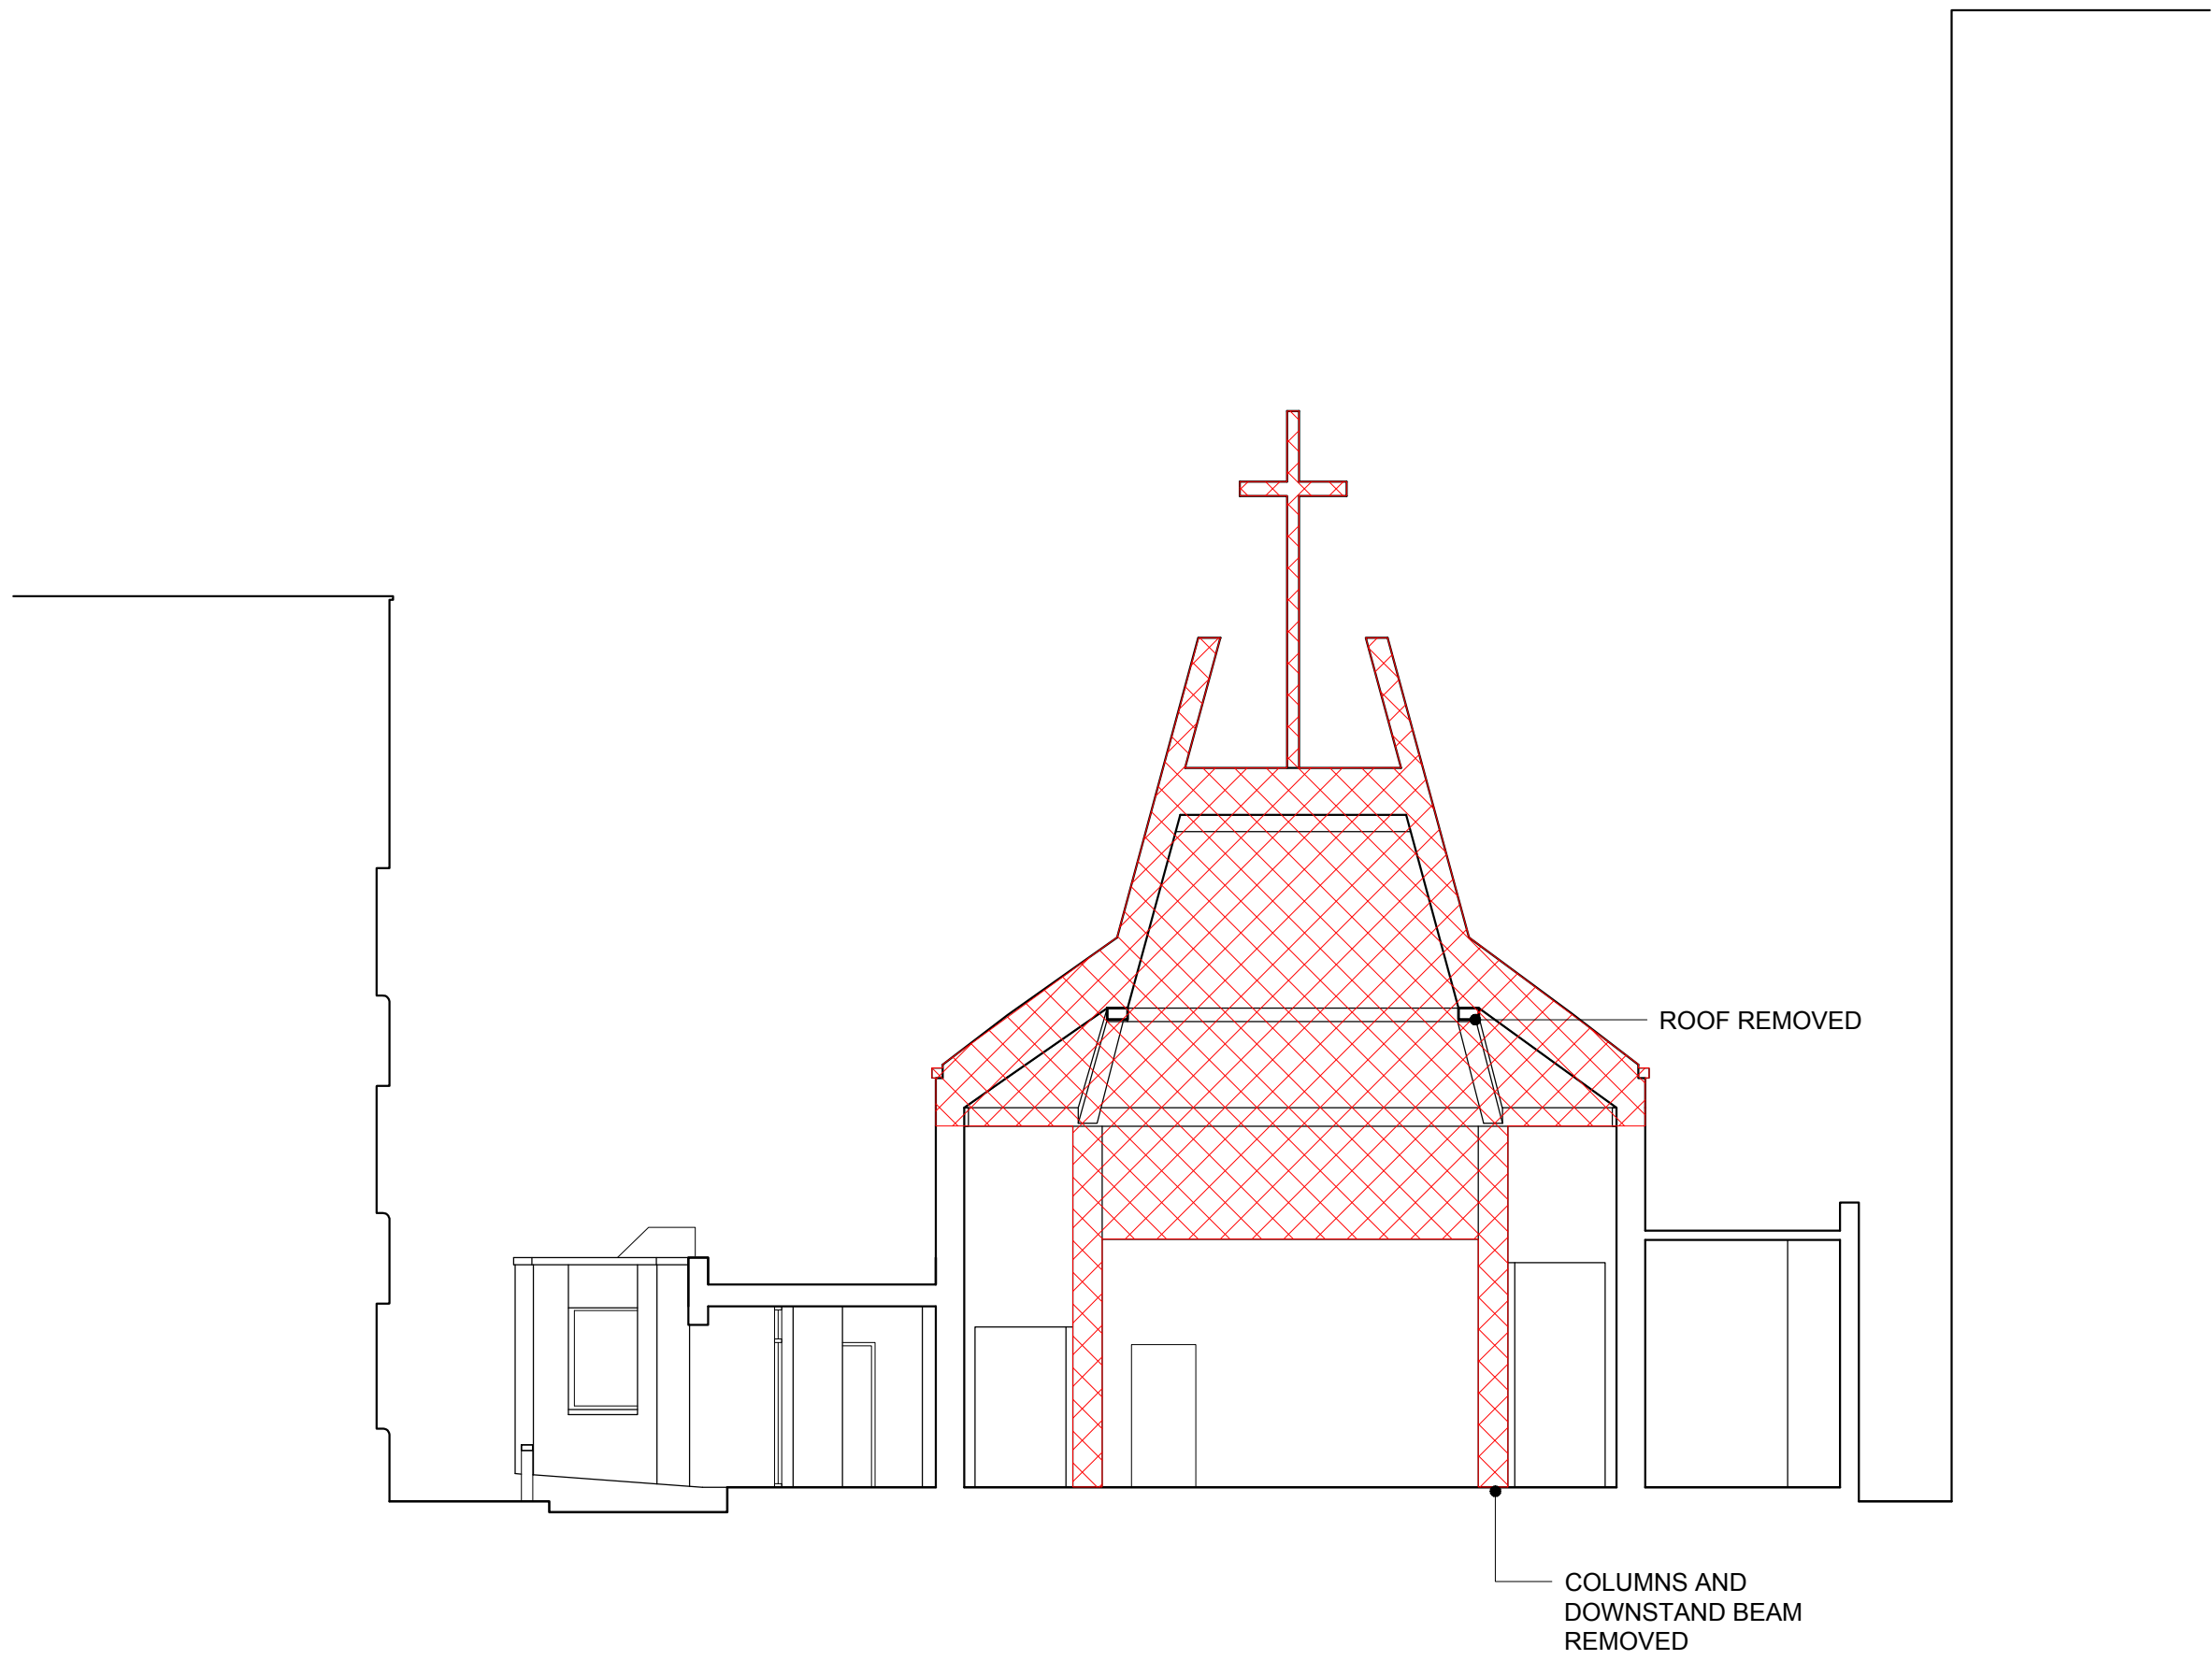

SECTION DD

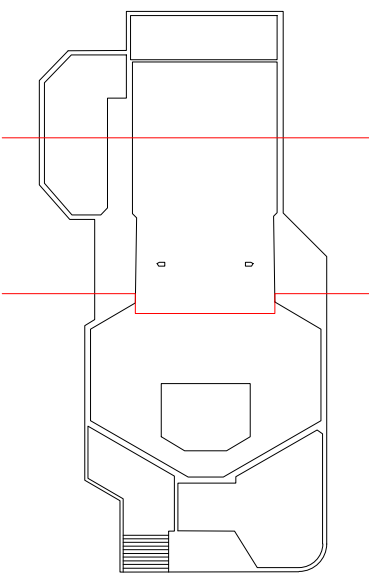


01	07.06.24	STAGE 1 ISSUE FOR COSTING
REV	DATE	DESCRIPTION



www.reedwatts.com  
studio@reedwatts.com

PROJECT 2401 LIGHTHOUSE LONDON CHURCH

DRAWING

EXISTING SECTIONS 2

DRAWING NO	REVISION
2401(0)021	01
SCALE	DATE
1:100 @ A1 1:200 @ A3	20.05.24
STATUS	
PRELIMINARY	