

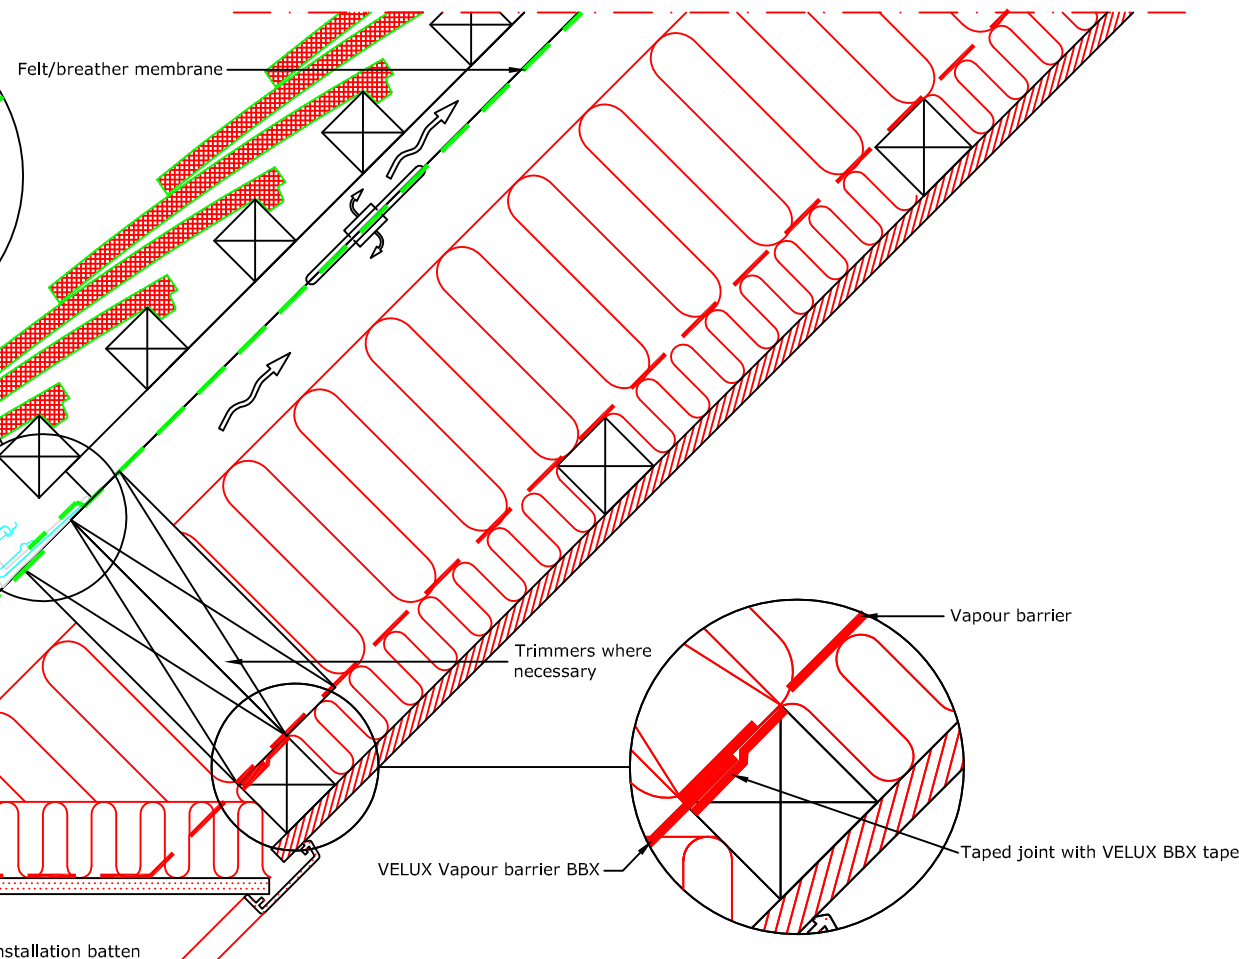


TYPICAL ELEVATION

Section A-A
1:5

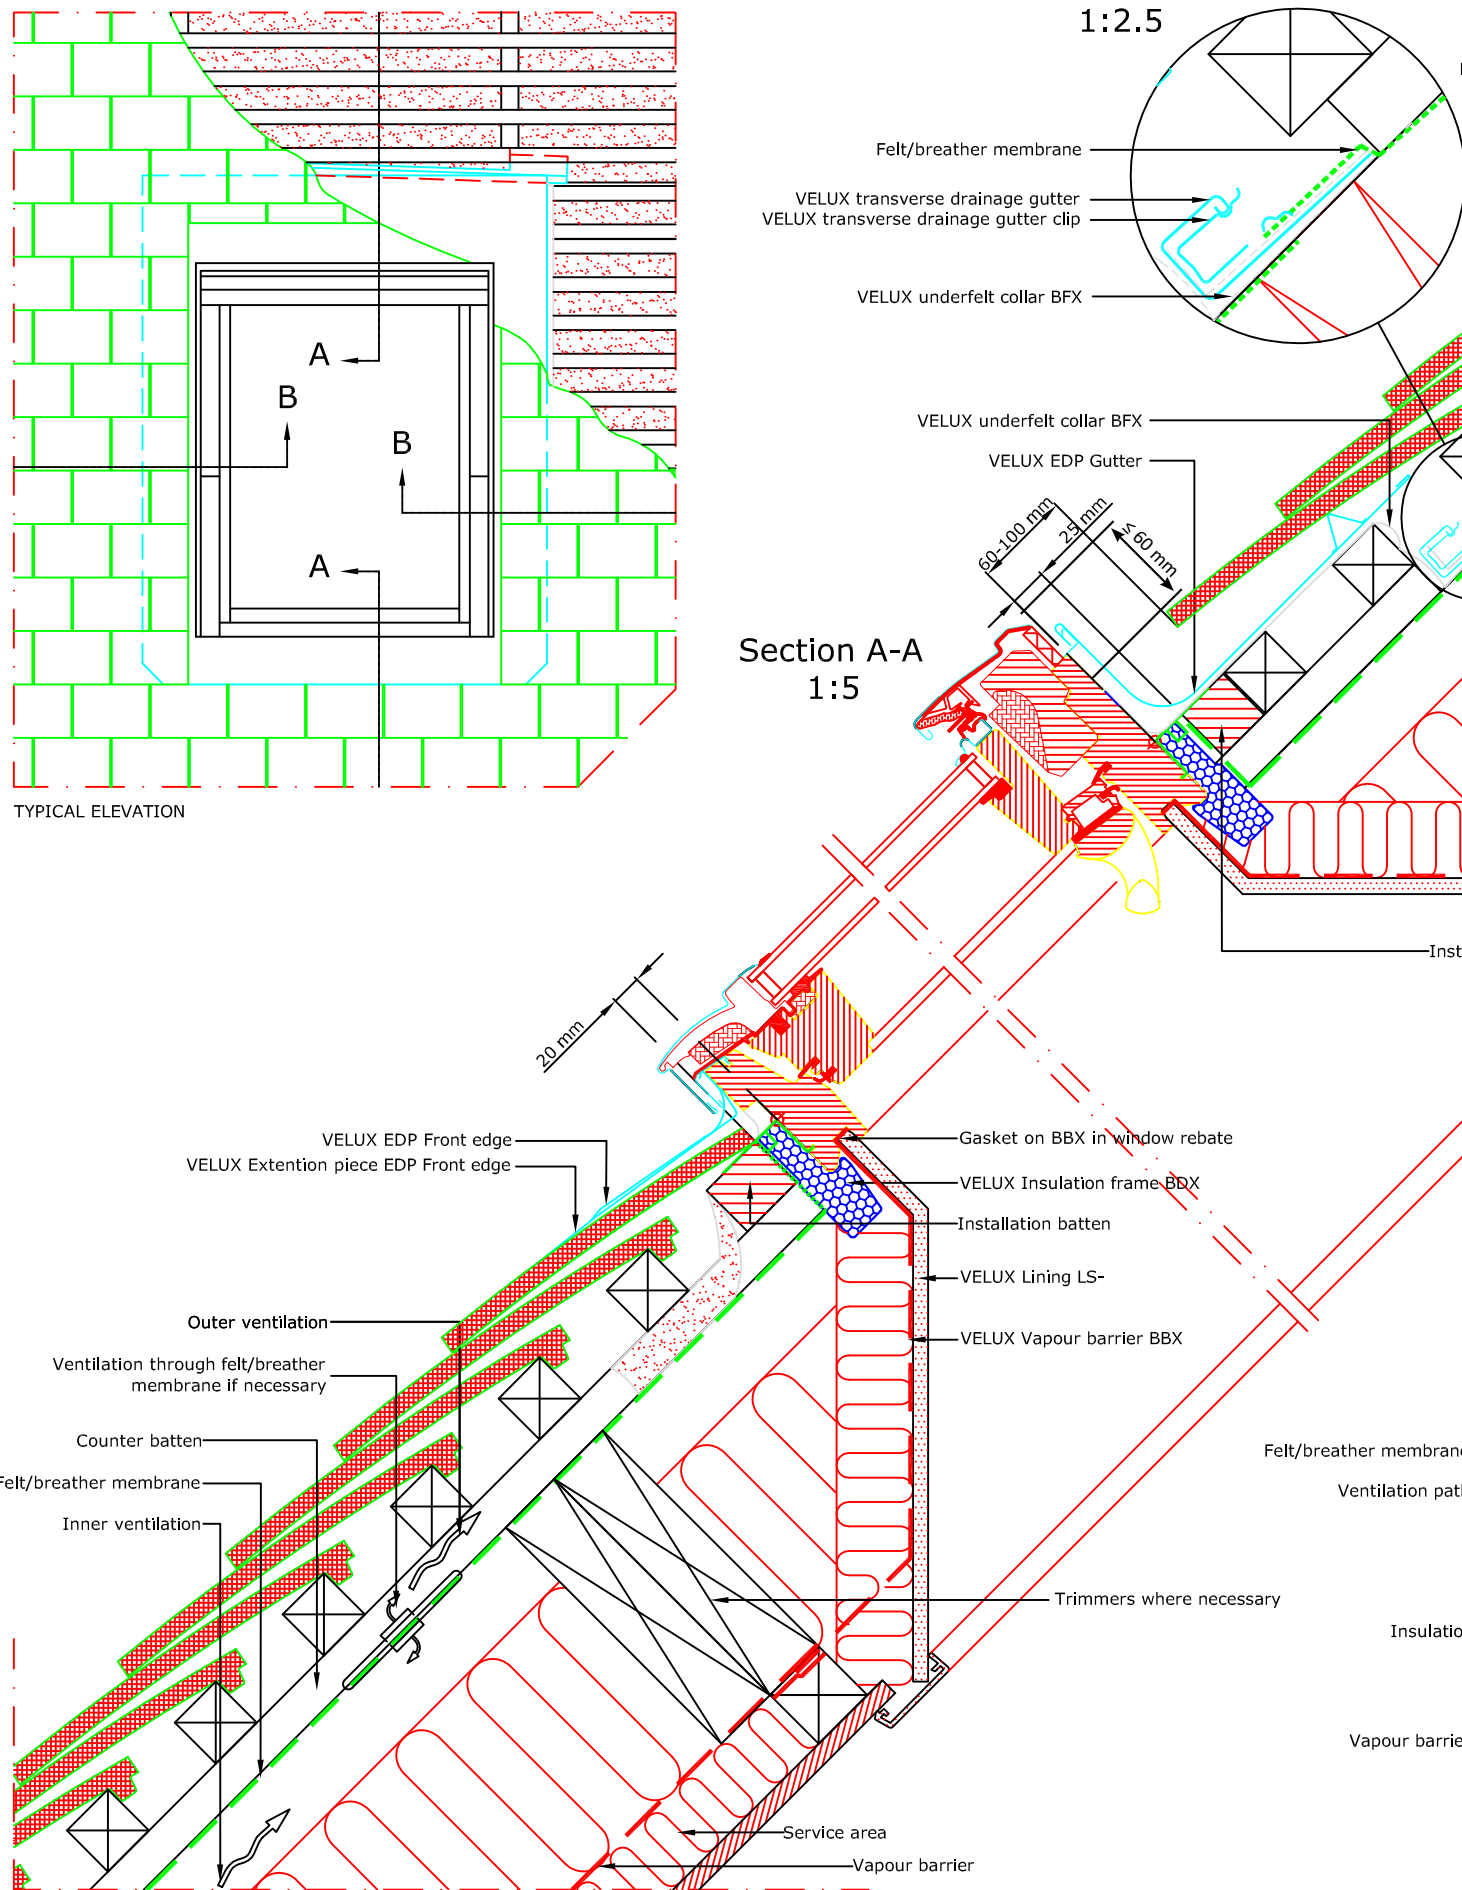


VELUX Products:

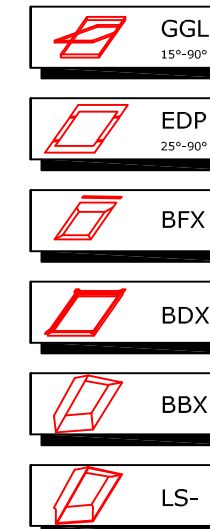

Roof covering:



Section B-B
1:5

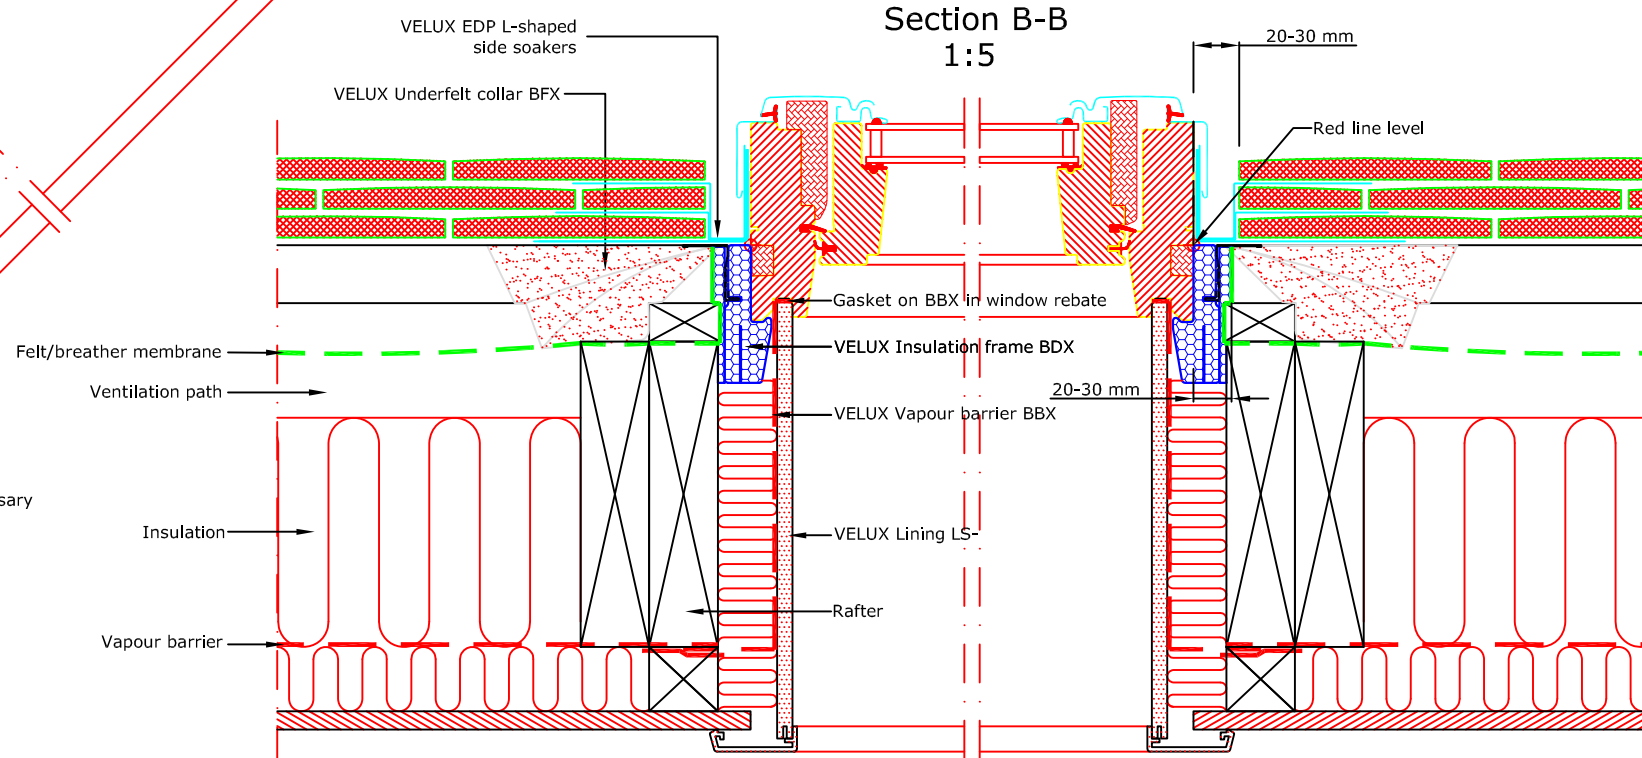

VELUX Company Ltd
Woodside Way
Glenrothes, Fife KY7 4ND
tel: +44 (0) 1592 778 225

VELUX centre-pivot roof window

GGL single installation into plain tile

EDP flashing kit - standard install into plain tiles up to 15mm thick

All dimensions are in millimetres where shown

NOTE! When installing VELUX roof windows, flashings and accessories, please ensure compliance with building regulations and British/European standards where necessary.
This detail represents the principles of a typical installation only and the design and specification of the final detail is the responsibility of others.

Latest revision:

Date: **January 2014**

Rev no:


Rev date:

Drawn: **PJH**

File name:

GGL-EDP-0114-1003

Scale: **1:5 approx. @ A3**

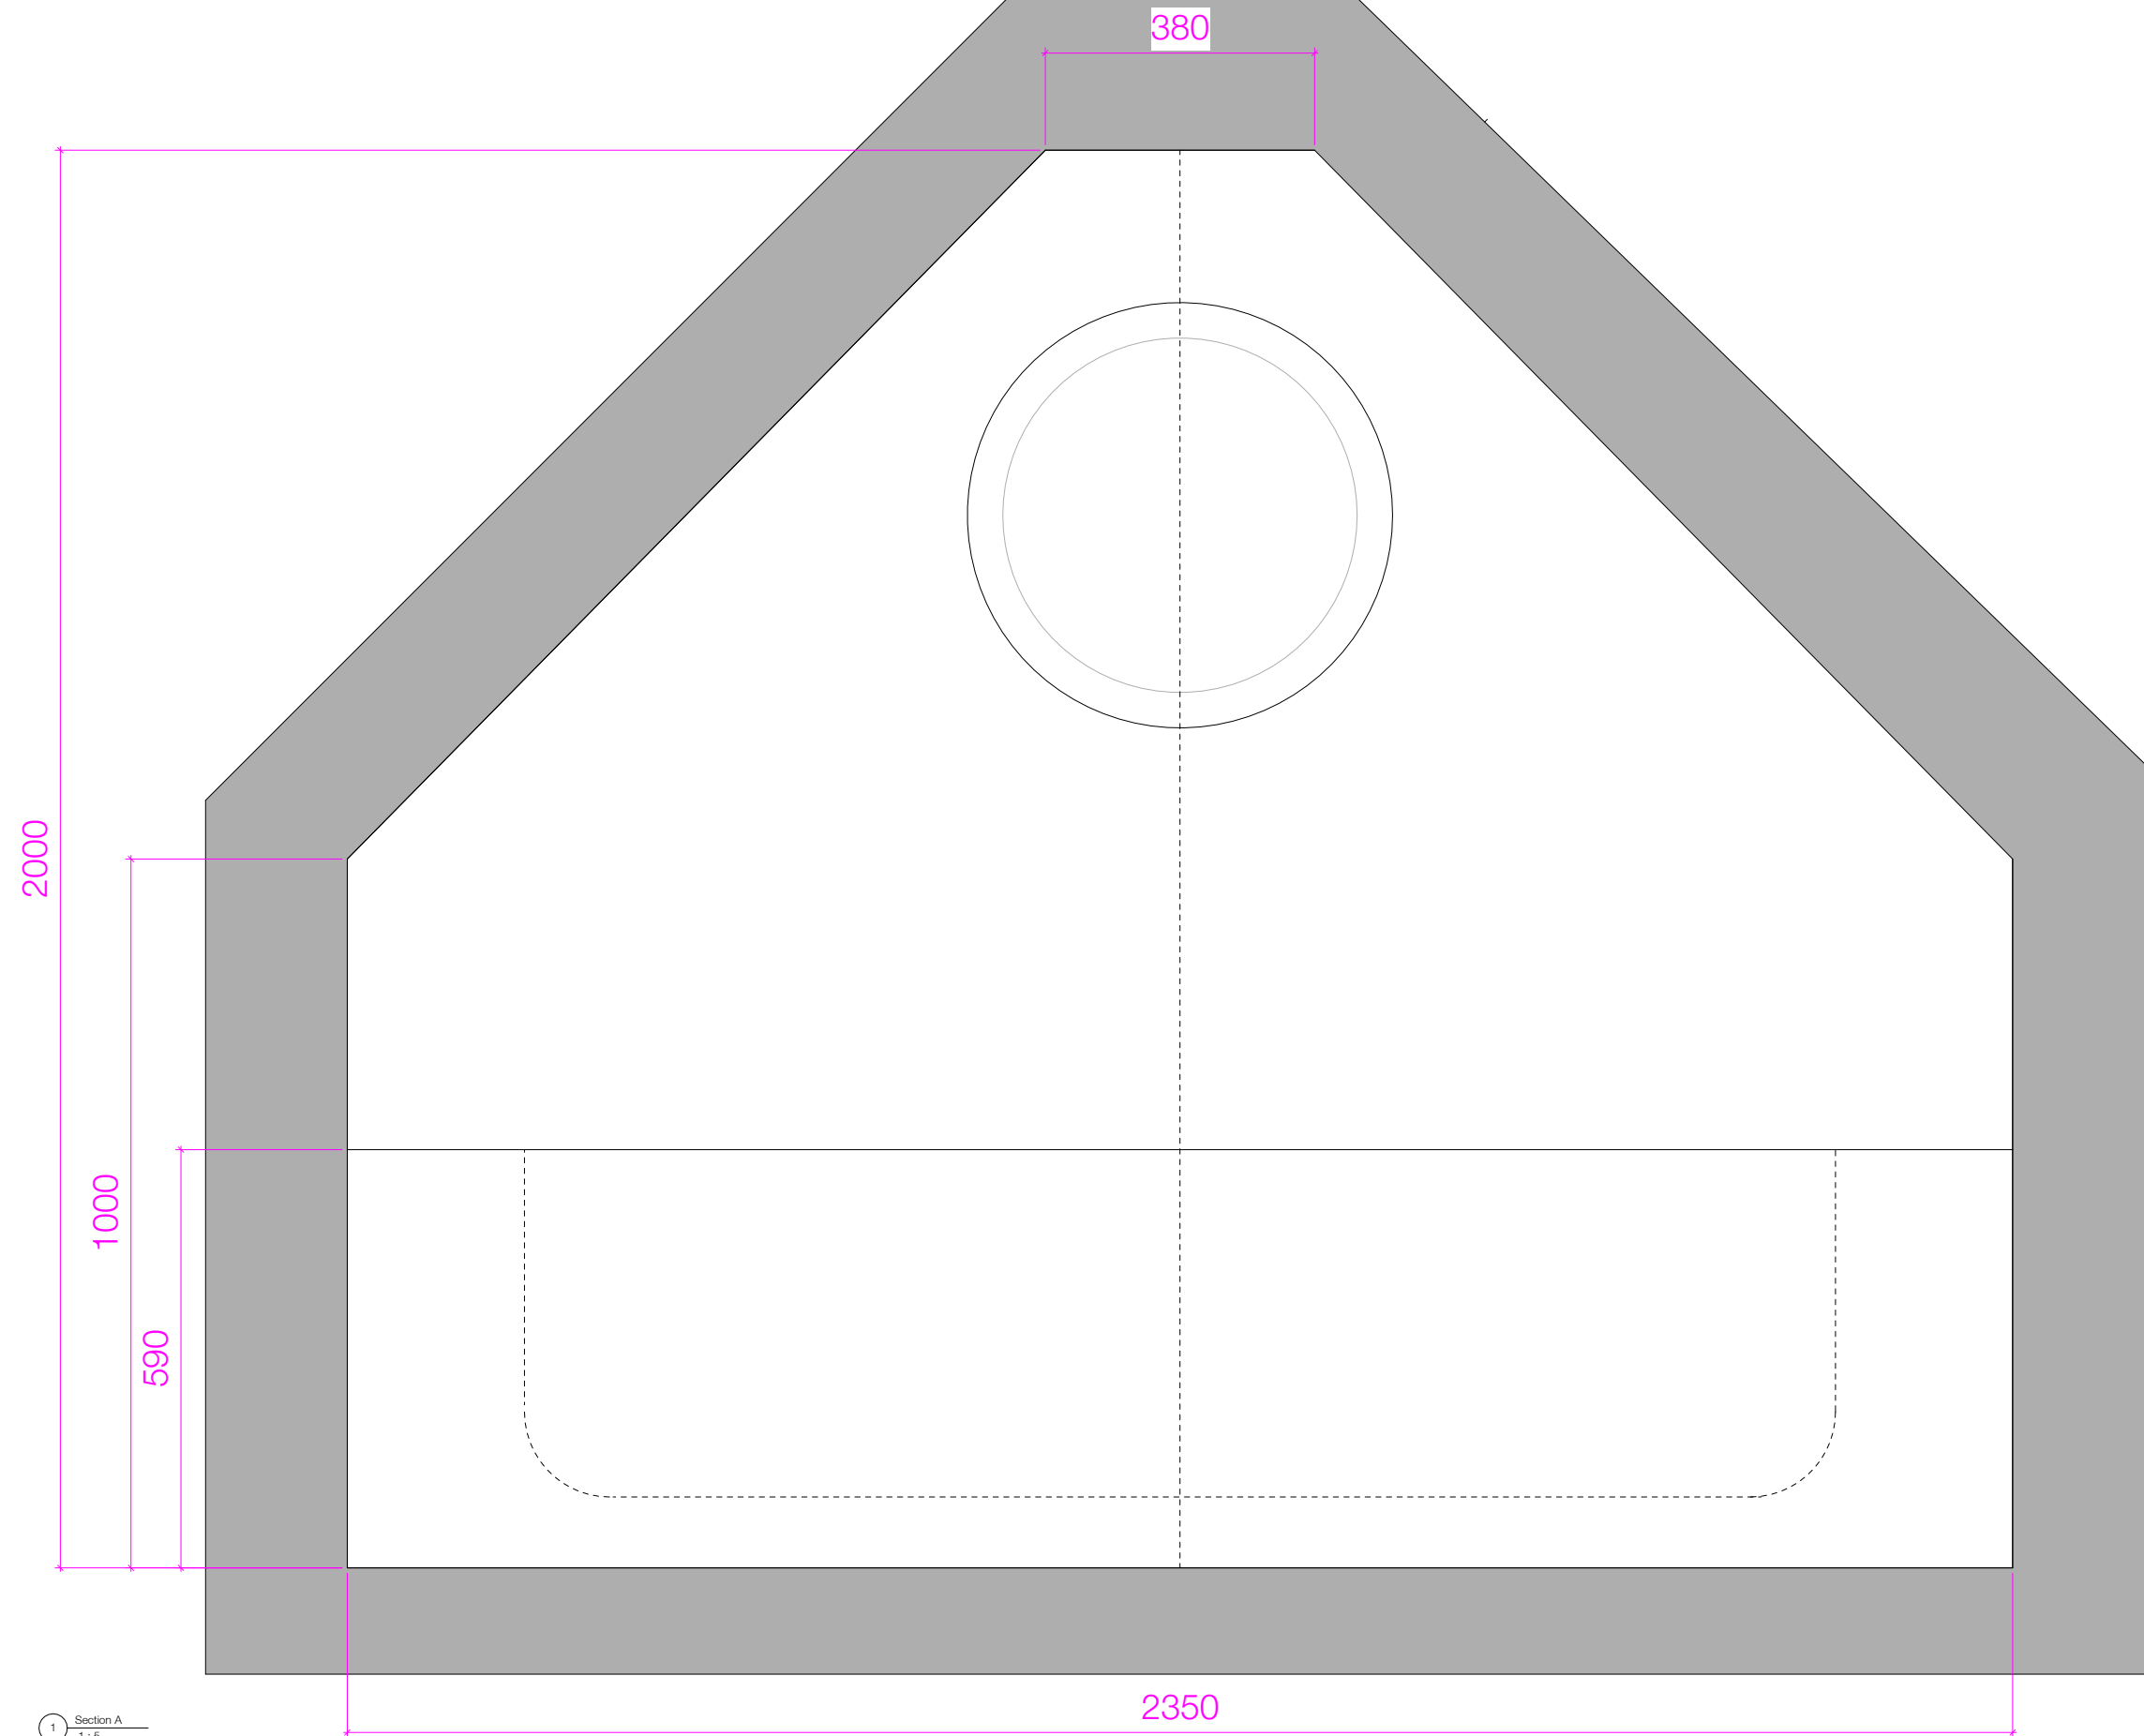

NOTES:

1. DO NOT SCALE FROM THIS DRAWING.
USE FIGURED DIMENSIONS ONLY.
CONTRACTOR TO CHECK DIMENSIONS ON SITE
PRIOR TO CONSTRUCTIONS AND NOTIFY ARCHITECT
OF ANY DISCREPANCY.
2. THIS DRAWING IS TO BE READ IN CONJUNCTION WITH
ALL OTHER RELEVANT CONTRACT DRAWINGS,
SPECIFICATIONS, AND SCHEDULES.

[illegible]

Scale Bar



DRAWING: 5 Alvanley Gardens - Second Floor
Plan - Existing Section A

CLIENT: -

PROJECT: 5 Alvanley Gardens
London NW6 1JD

STATUS:


SCALE AT A1: As indicated DRAWN: RS

SCALE AT A3: 1 : 10 CHECKED: RB

DRAWING NUMBER
XXXX- BAL- A104

V

BENEDETTIARCHITECTS
70 Cowcross Street London EC1M 6EJ
www.BenedettiArchitects.com t. 020 3475 7500

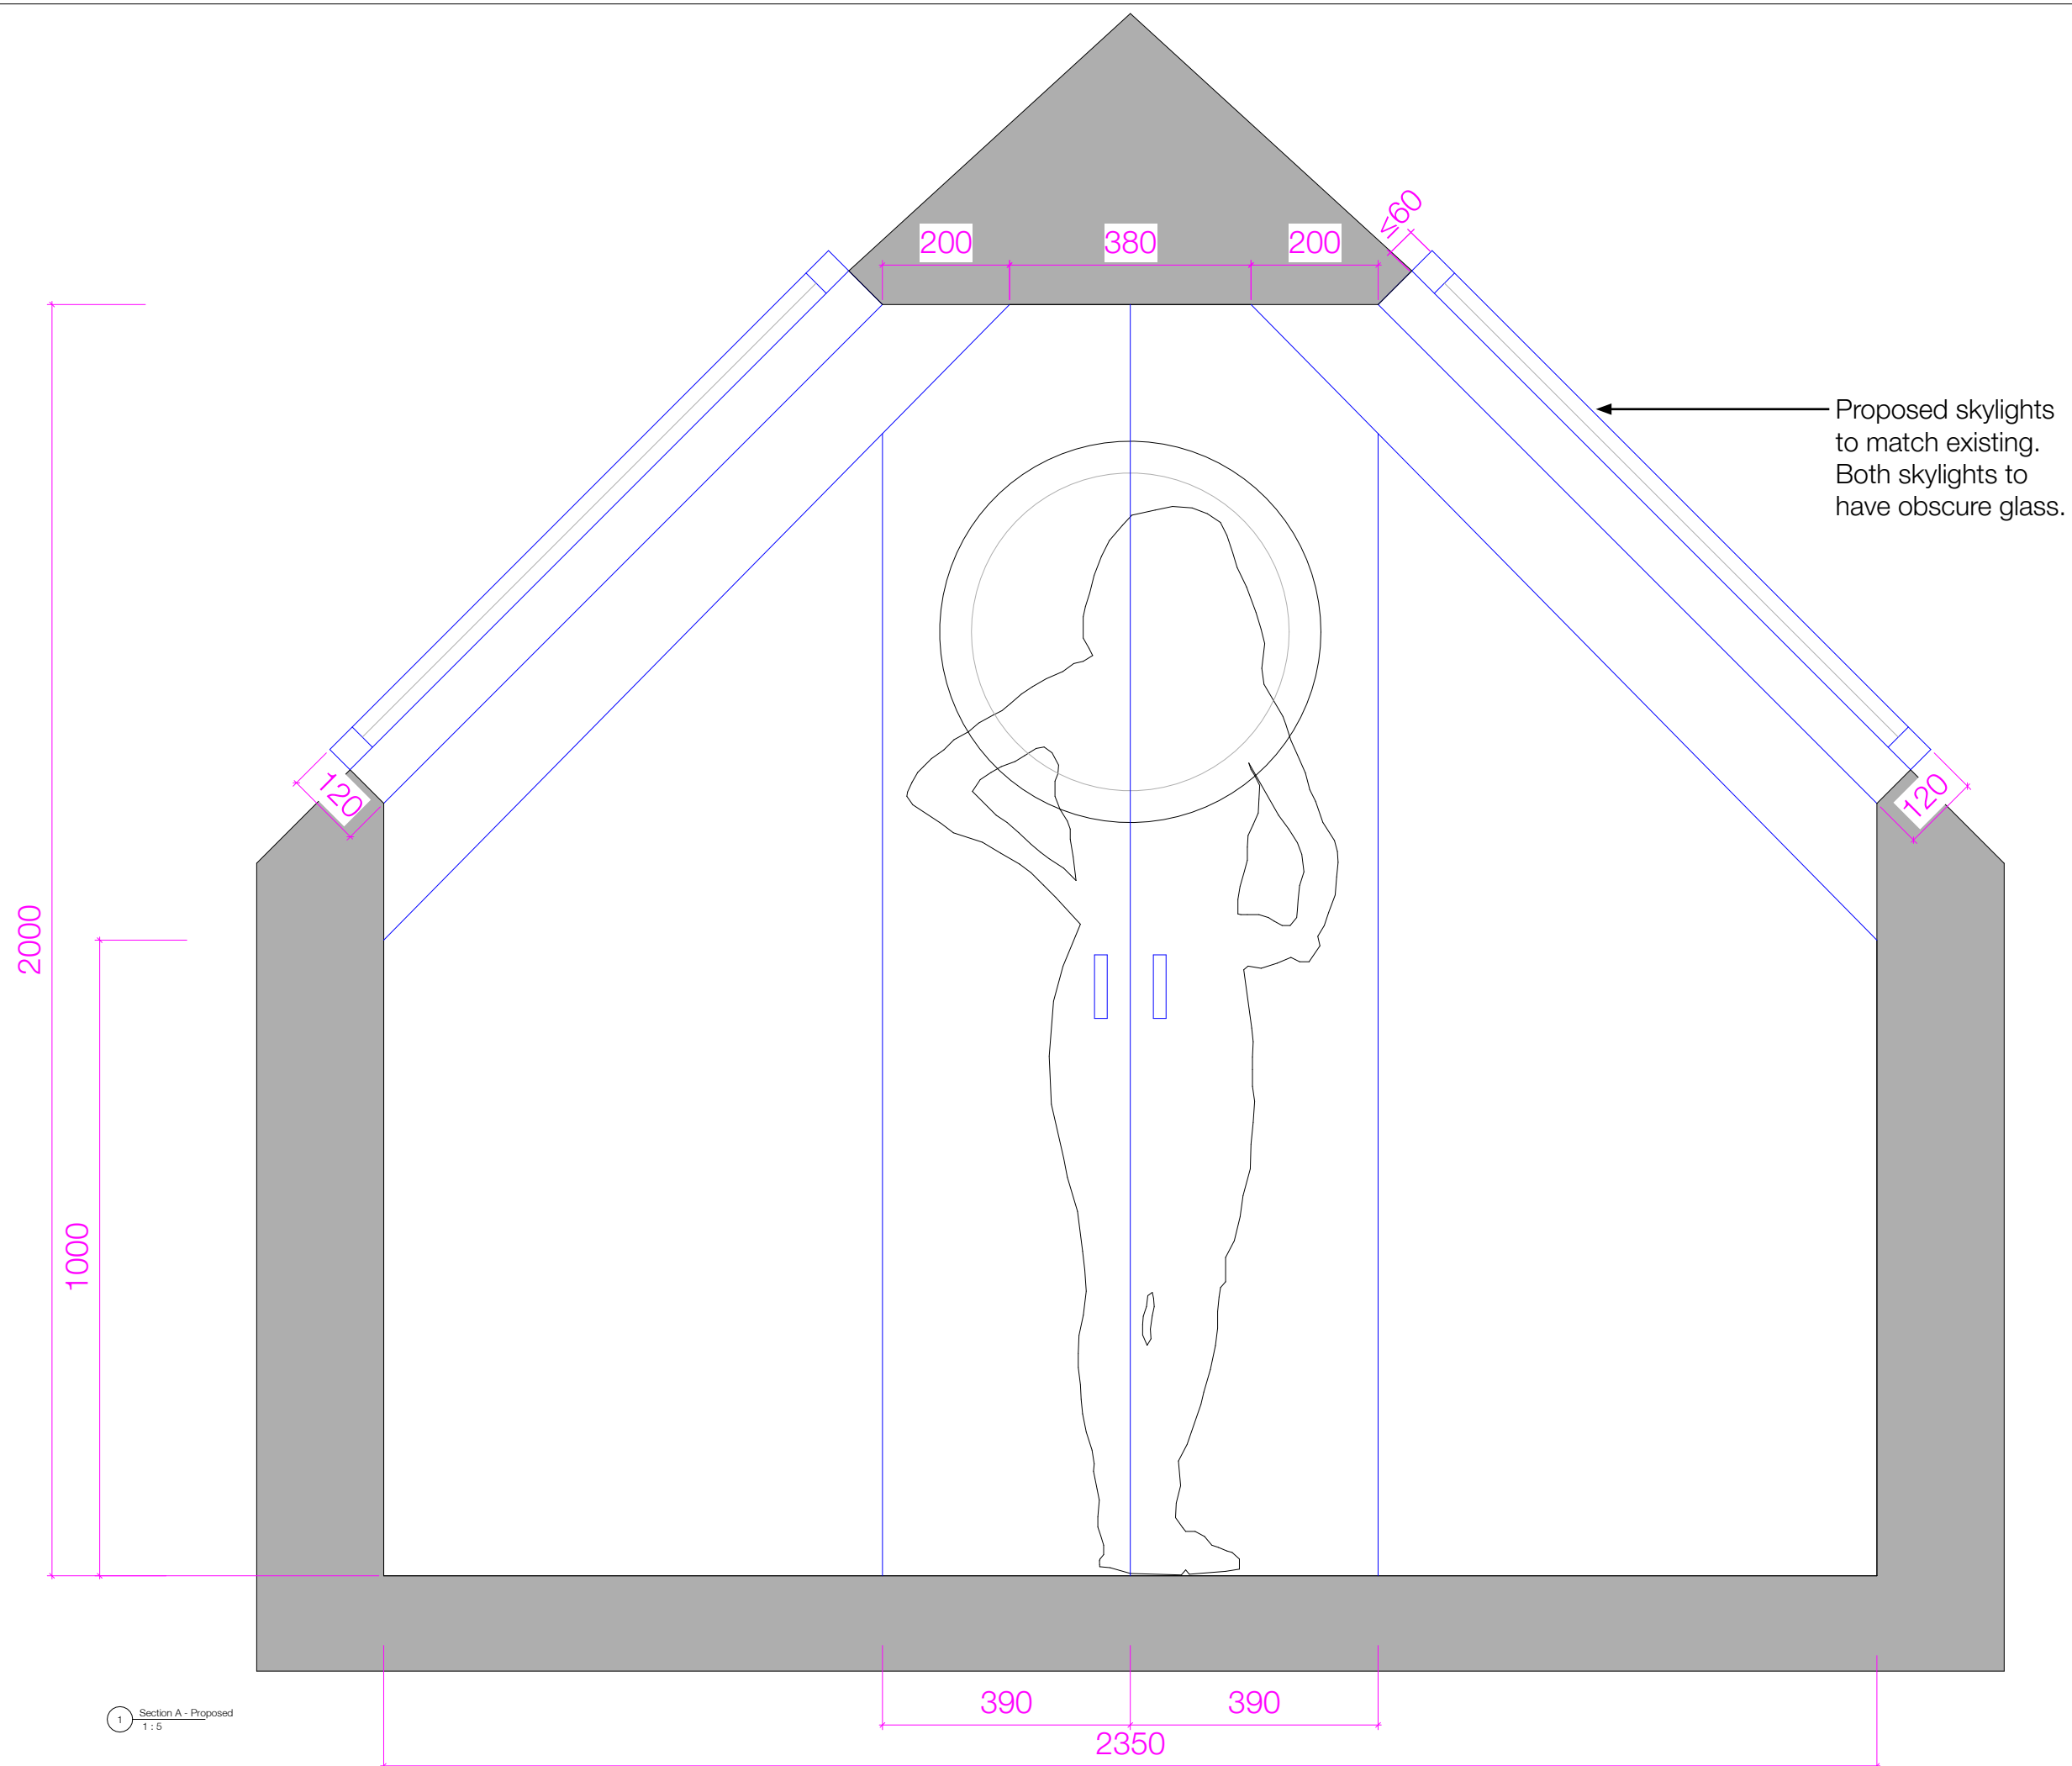

NOTES:

1. DO NOT SCALE FROM THIS DRAWING.
USE FIGURED DIMENSIONS ONLY.
CONTRACTOR TO CHECK DIMENSIONS ON SITE
PRIOR TO CONSTRUCTIONS AND NOTIFY ARCHITECT
OF ANY DISCREPANCY.
2. THIS DRAWING IS TO BE READ IN CONJUNCTION WITH
ALL OTHER RELEVANT CONTRACT DRAWINGS,
SPECIFICATIONS, AND SCHEDULES.

[illegible]

- Proposed skylights to match existing. Both skylights to have obscure glass.

Scale Bar



DRAWING: 5 Alvanley Gardens - Second Floor
Plan - Proposed Section A

CLIENT: -

PROJECT: 5 Alvanley Gardens
London NW6 1JD

STATUS:

SCALE AT A1: As indicated DRAWN: RS

SCALE AT A3: 1 : 10 CHECKED: RB

DRAWING NUMBER
XXXX- BAL- A108

V

BENEDETTIARCHITECTS
70 Cowcross Street London EC1M 6EJ
www.BenedettiArchitects.com t. 020 3475 7500