


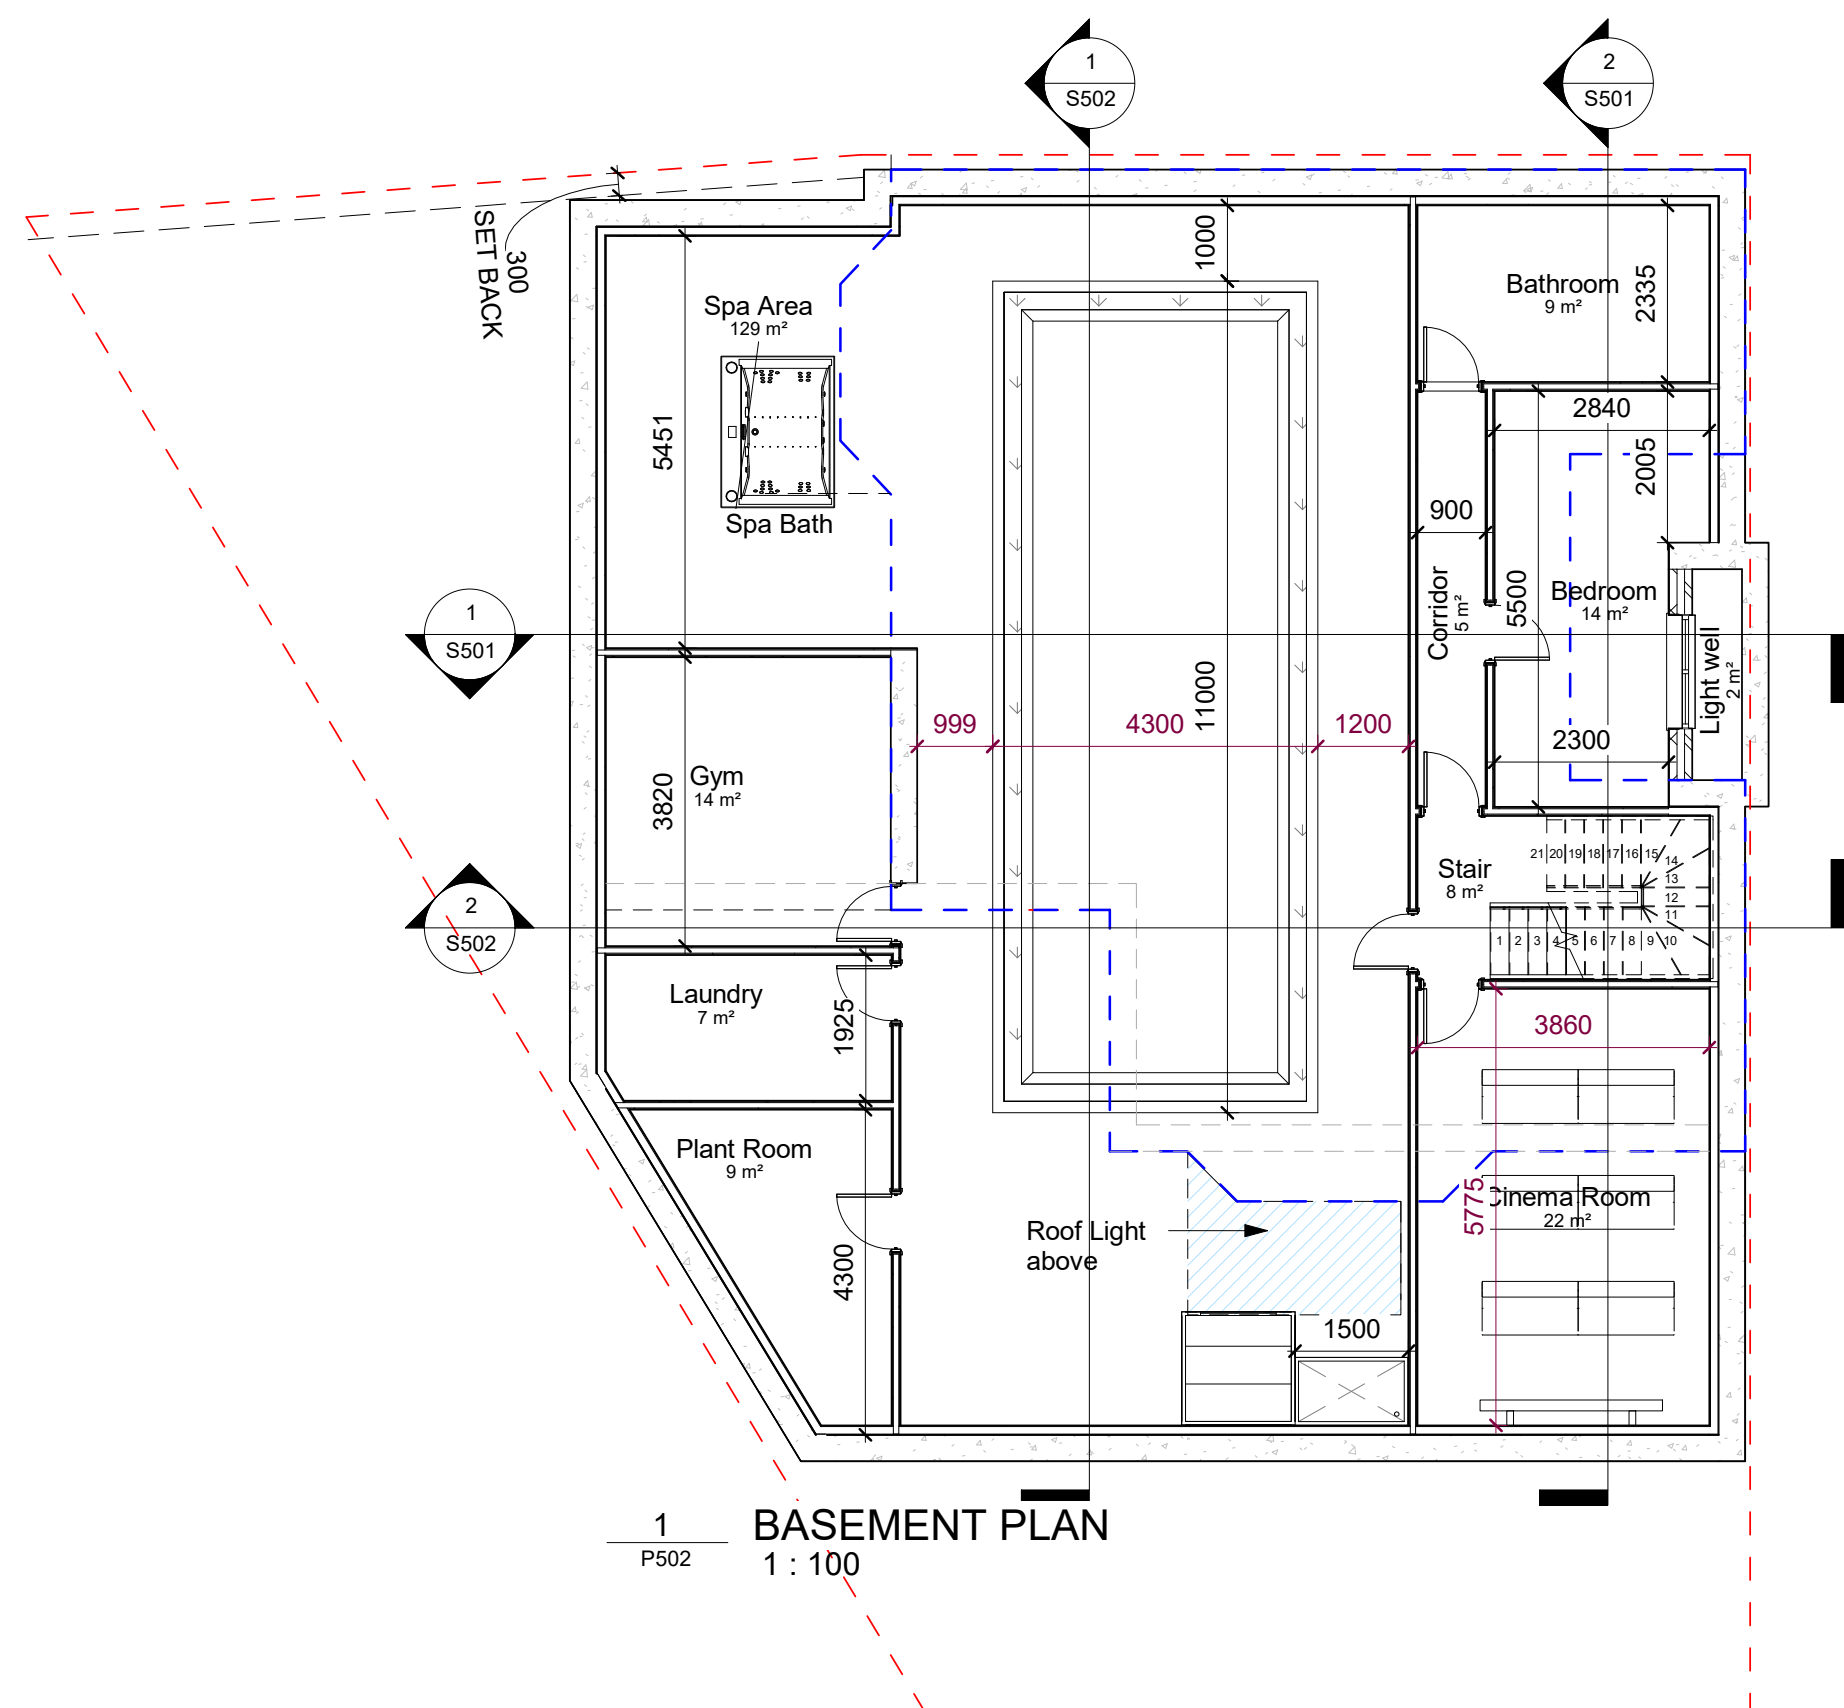

DRAWN	Author	DATE	PROJECT	DRAWING TITLE	DWG. No.	NOTES	REV	DATE	REVISION NOTES	ARCHITECT
CHECKED	Checker	19 01 25	FLAT 1, 18 PLATT'S LANE	PROPOSED BASEMENT PLAN	P502	1. All dimensions are in millimetres. 2. All dimensions are to be checked on site. 3. Any discrepancy between the architectural drawing and other drawings relevant for construction should be notified before commencement.	P01	19.01.25	PLANNING ISSUE	BL Architecture
SCALE	1 : 100 @ A3		CLIENT TOBY VANHEGAN		REV	P01				