


© 2020 Easer Gunger Ltd (UK)  
1. Do not scale off this drawing. Use figured dimensions only.  
2. All dimensions are in millimeters unless otherwise noted.  
3. All dimensions to be checked on site.  
4. All omissions & discrepancies to be reported to the Architect immediately.  
5. Check site conditions prior to commencement of work.  
6. This drawing is to be read in conjunction with other consultants & specialists drawings.

Notes:

Swan Neck Sign Illumination

3 Harben Parade

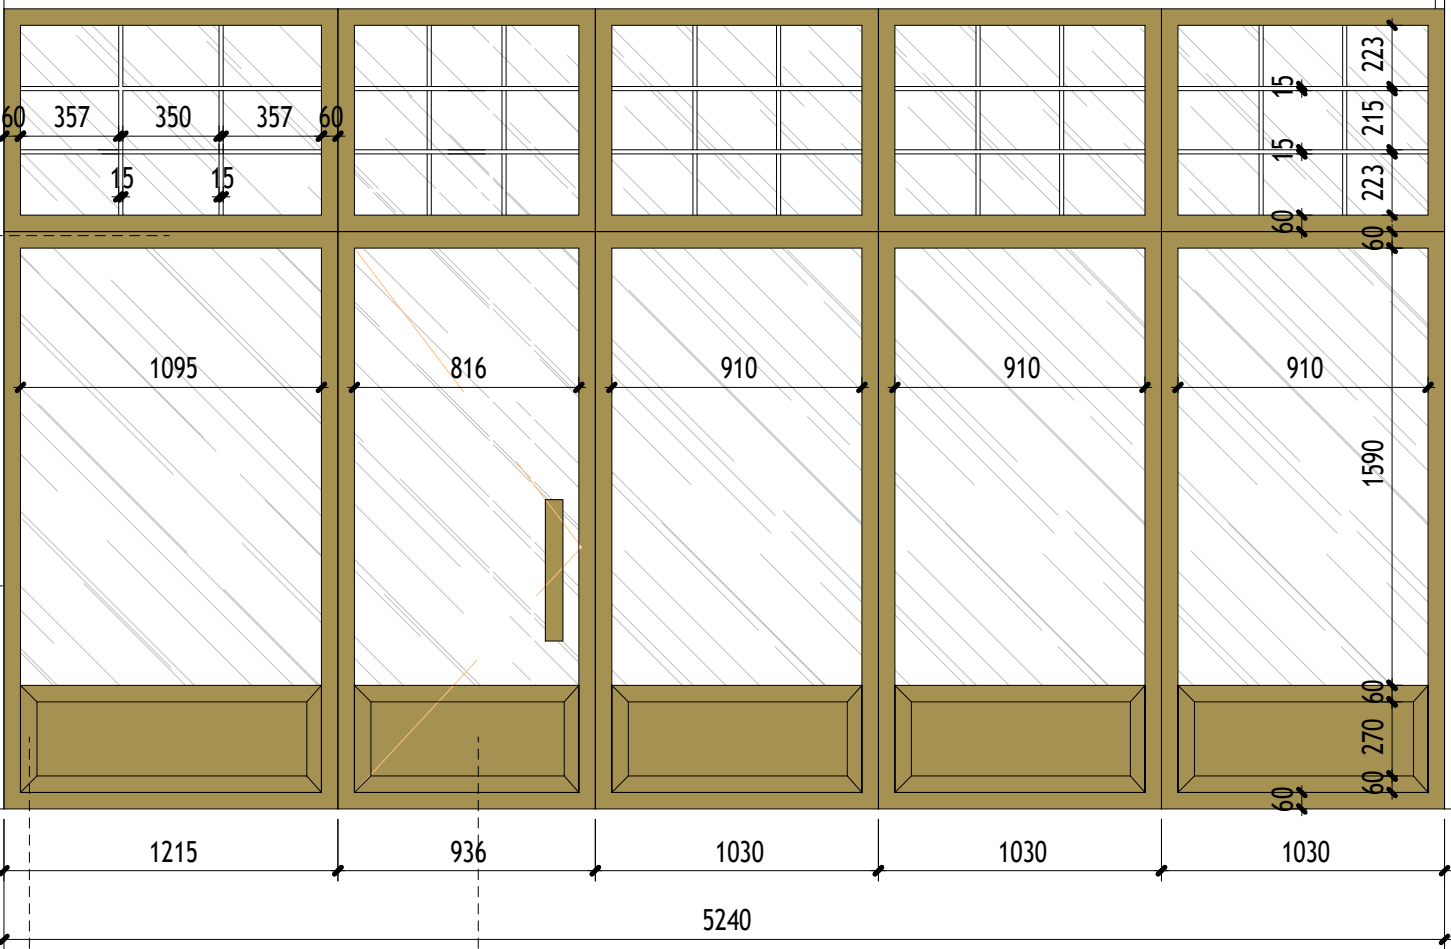

Solid timber panel with frame


Fixed Shopfront Panels

Matt lacquered timber frames

Top fixed window panels with grid beadings


### 1 Proposed Shopfront Elevation

P200 1 : 25

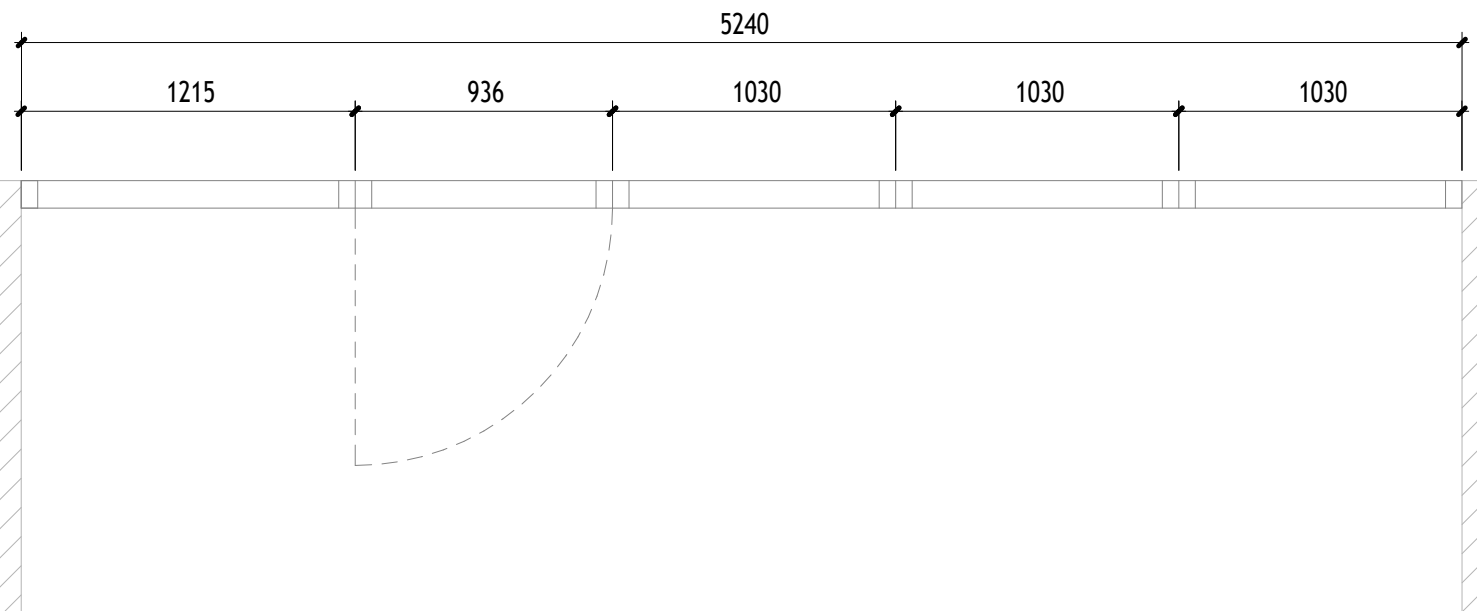

### 1 Proposed Shopfront Plan


P200 1 : 25

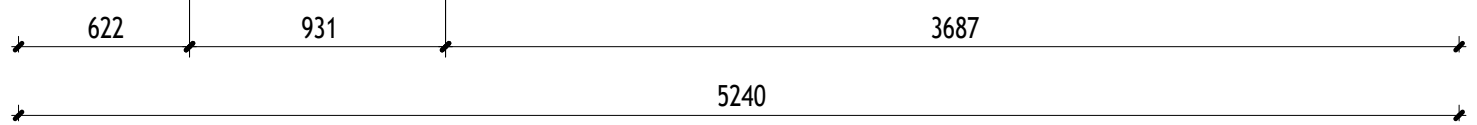

Spray paint aluminium profiles


### 2 Existing Shopfront Elevation

P200 1 : 25

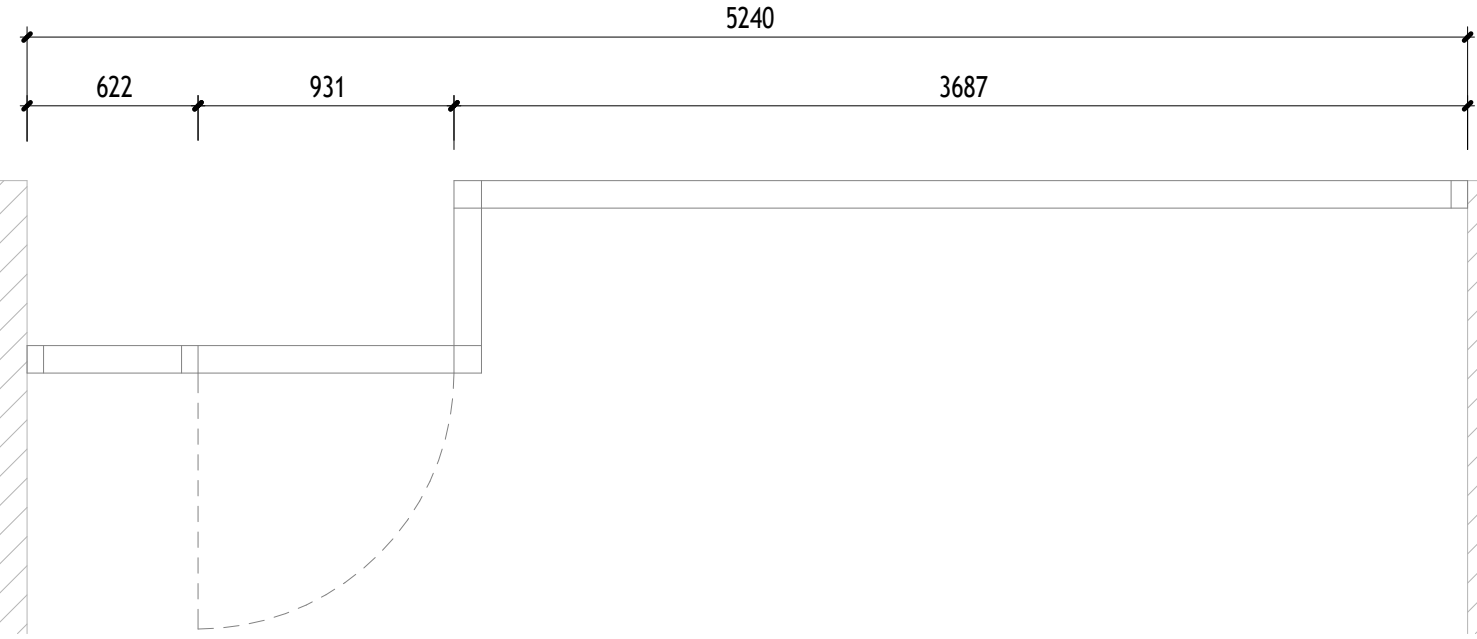

### 2 Existing Shopfront Plan

P200 1 : 25

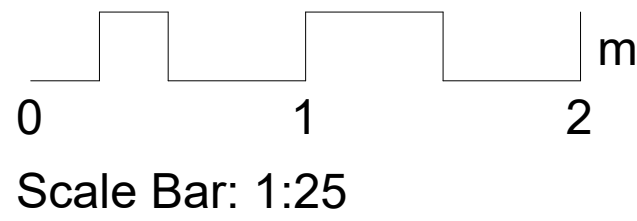

REV	DESCRIPTION	BY	DATE
Project Status			
Formed Lands			
architecture			
interior			
project management			
Formed Lands			
56 Forest Court			
London E11 1PL			
tel no: +44 (0)79610 78228			
info@formedlands.com			
www.formedlands.com			
Project Name			
Project Name			
P201			
Existing / Proposed Shopfront			
Scale Bar: 1:25			
0 1 2 m			
Scale Bar: 1:25			
Project Number			