



EXISTING BLOCK PLAN scale 1:200 at A3

PROPOSED BLOCK PLAN scale 1:200 at A3

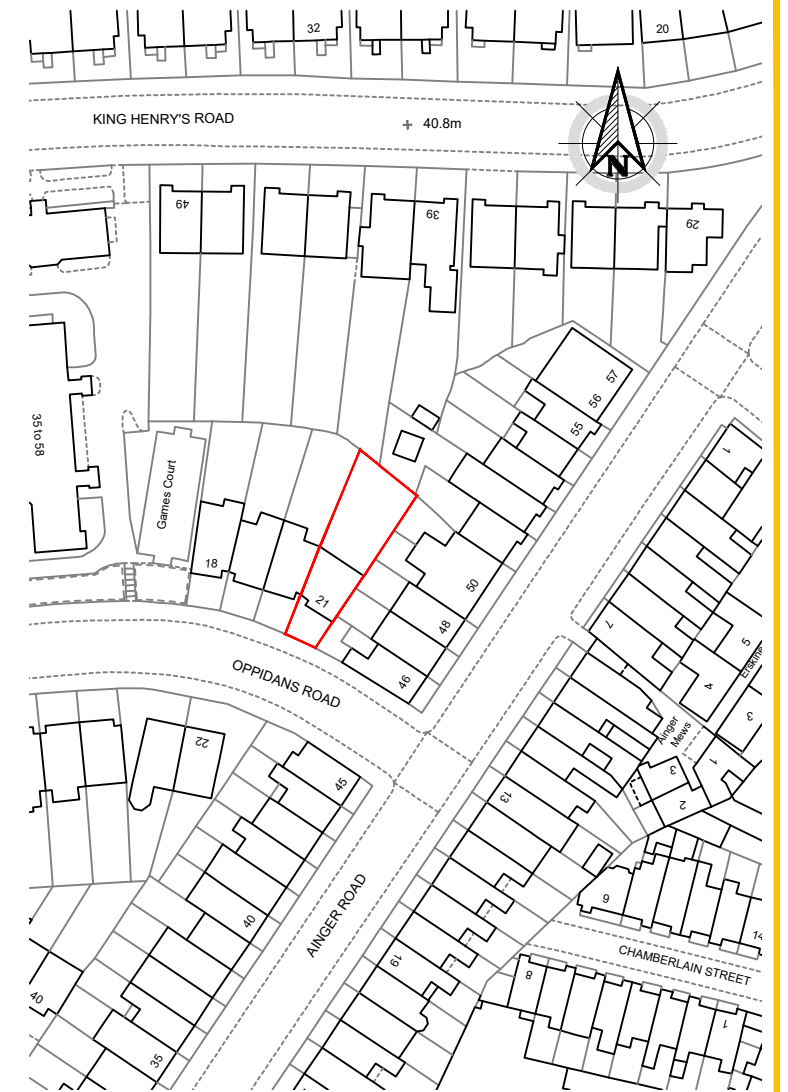

LOCATION PLAN scale 1:1250 at A3

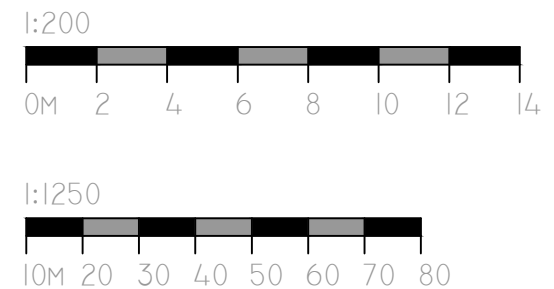

21 Oppidans Road, London NW3 3AG	
Proposed Loft Conversion. (2nd. Floor Flat) Including Dormer with triple panel sash window and small velux window to rear slope and 2 Velux Roof Window to Front Slope. Location Plan, Existing and Proposed Block Plans	
Scale: 1:1250, 1:200,	At A3
Date: April 2025	
Client: Mr & Mrs Darley	
Drawing No: NW3-3AG-21-03	

