



## **PLAN VIEW**

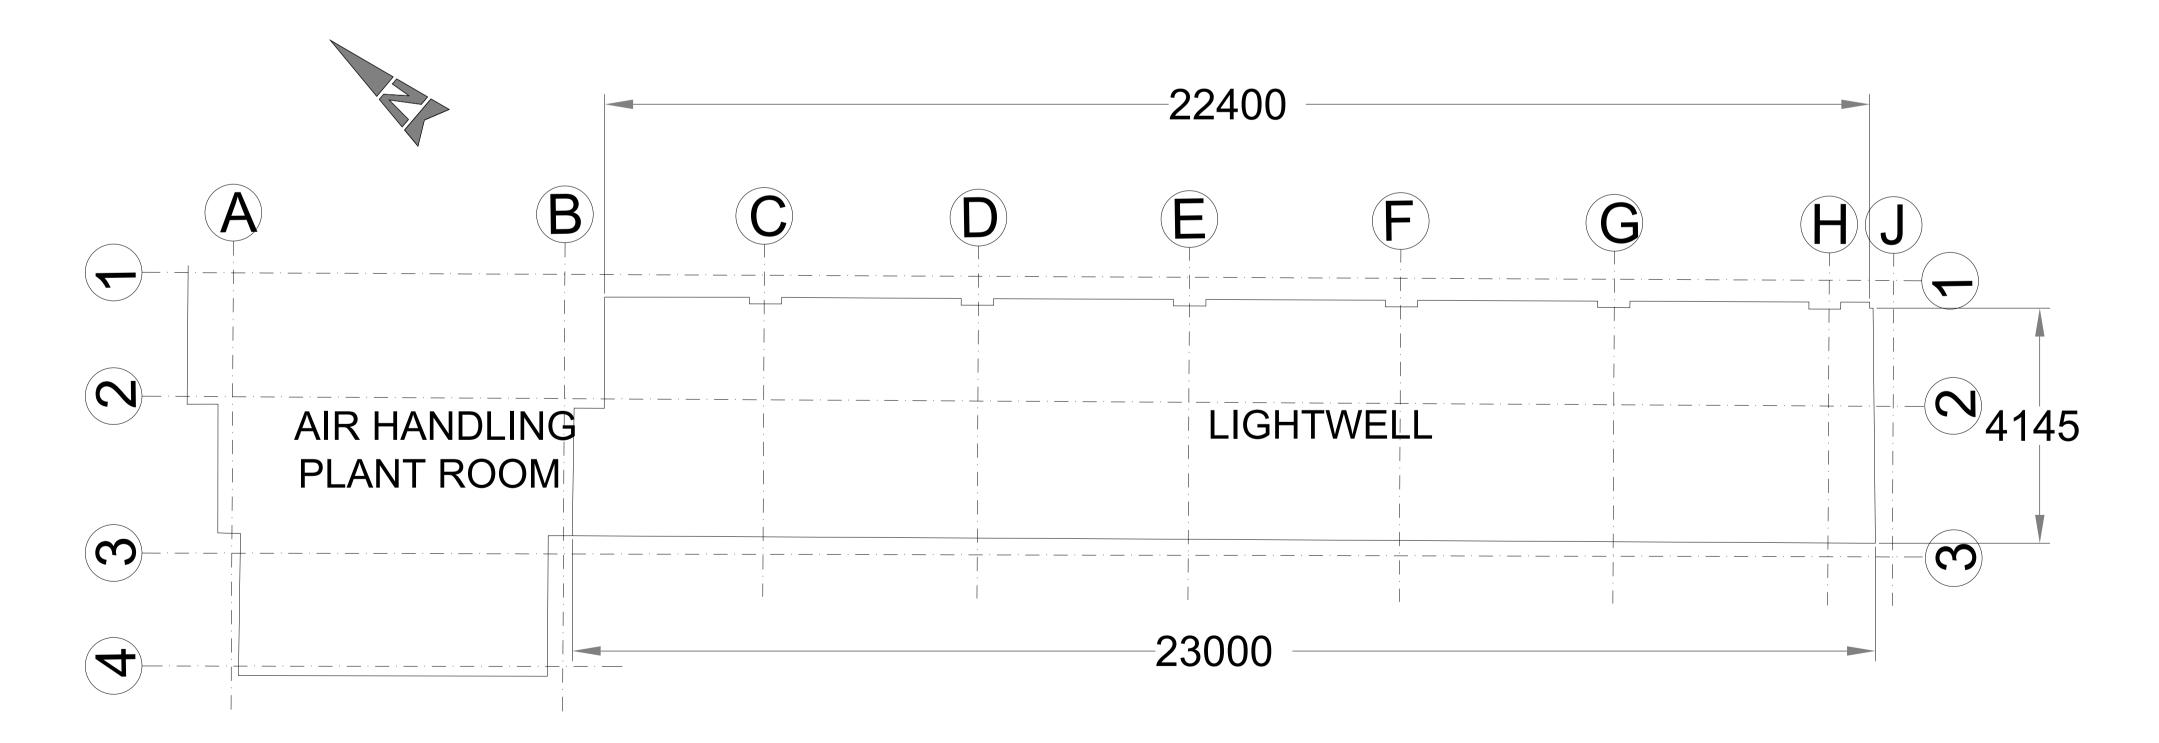

PLAN VIEW OF LIGHTWELL AND PLANT ROOM

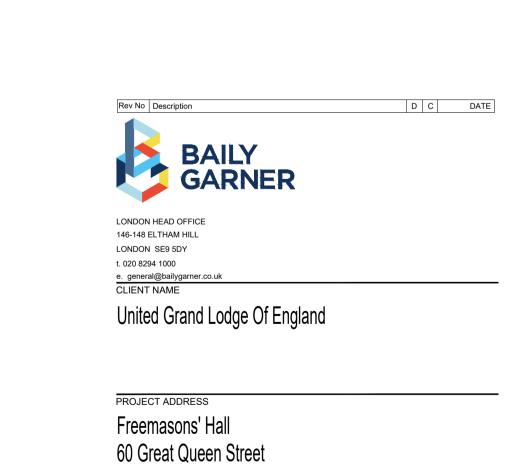

London, WC2B 5AZ

Freemasons' hall

Phase 4 RSD Works

Existing Plan View

DRAWN CHECKED APPROVED

PROJECT NAME

DRAWING TITLE

SUITABILITY CODE

Planning